



2 Existing Garden Elevation
Scale: 1:100

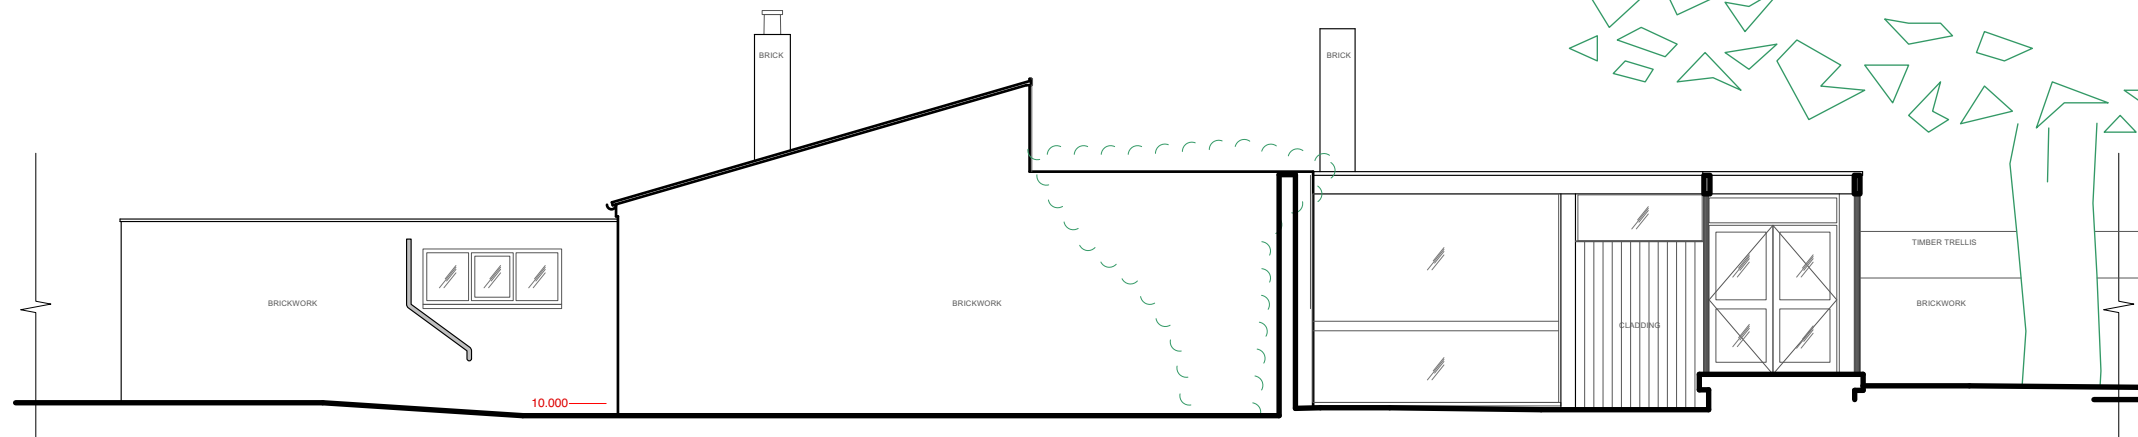

1 Existing Side Elevation
Scale: 1:100

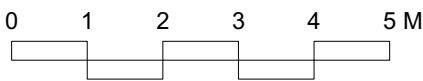

1. THIS DRAWING IS COPYRIGHT
2. DO NOT SCALE: WORK TO FIGURED DIMENSIONS ONLY
3. THE CONTRACTOR MUST CHECK ALL DIMENSIONS AND LEVELS ON SITE AND CONFIRM WITH ARCHITECT BEFORE PROCEEDING.
EXISTING LEVELS \blacklozenge ← NEW LEVELS \blacklozenge ←
4. DISCREPANCIES BETWEEN THE DRAWING AND THE SPECIFICATIONS MUST BE REPORTED TO THE ARCHITECT BEFORE PROCEEDING.
5. FOR DETAILS OF STRUCTURE, REFER TO ENGINEERS DRAWINGS AND SPECIFICATIONS

REVISIONS / NOTES:

REV - 28.02.2022 PLANNING

NOTE:
EXISTING DRAWINGS ARE AS PER MEASURED SURVEY PREPARED BY 'MCTEC MEASURED BUILDING SURVEYS', DATED MAY 2021

Proctor & Shaw

PROJECT NO. **2103**
PROJECT 25 Ham Farm Road,
TW10 5NA, LONDON

DRWG. NO. REV.

EX.05-

Office K.115, Edinburgh House, 170 Kennington Lane, London, SE11 5DP.
+44 (0)204 529 5121 www.proctorandshaw.com

EXISTING ELEVATIONS
SIDE 02, GARDEN ELEVATION 1:100 @ A3
1:50 @ A1

PLOT DATE: MAY 2021