



2 Existing Section D-D  
Scale: 1:100

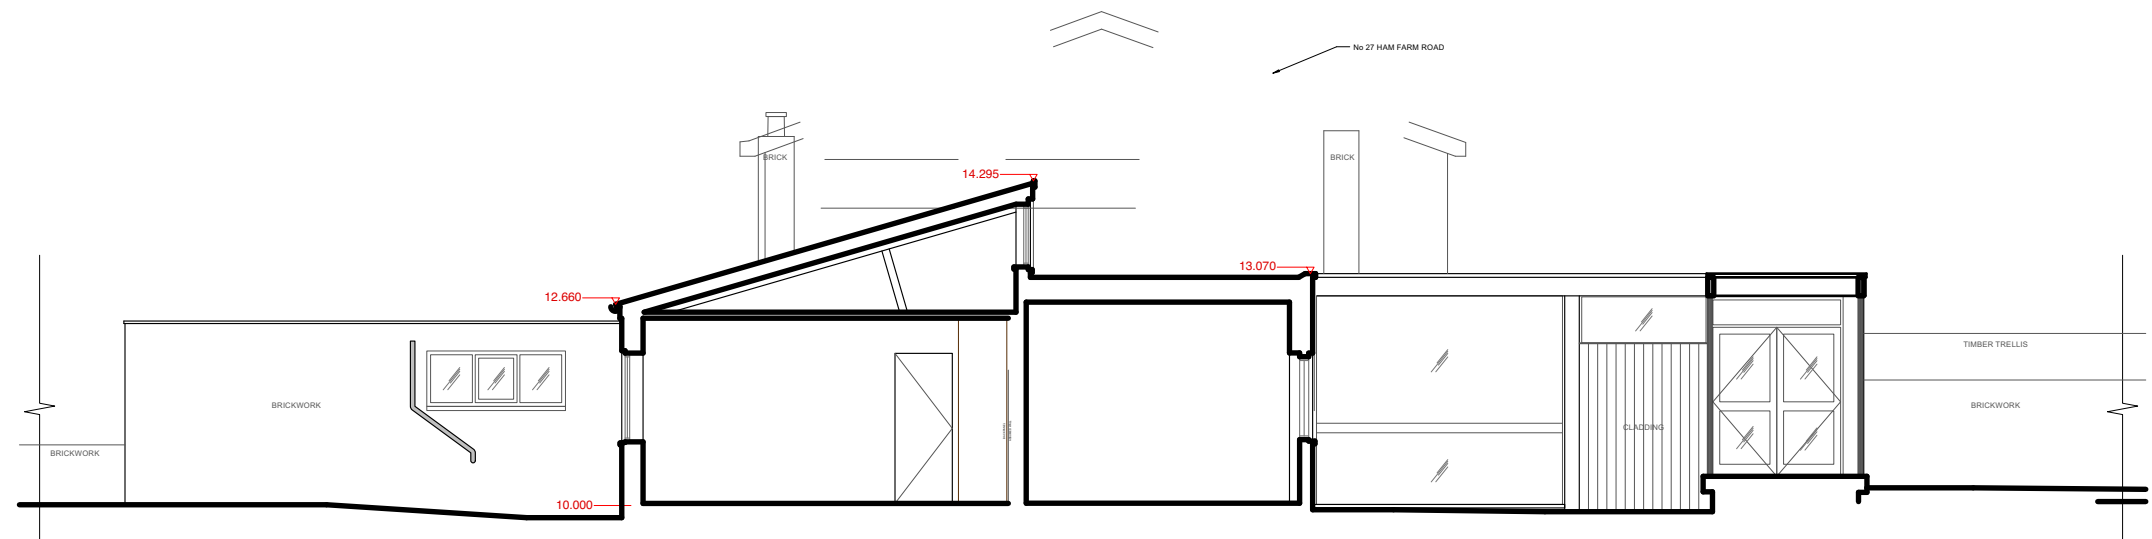

1 Existing Sections A-A  
Scale: 1:100

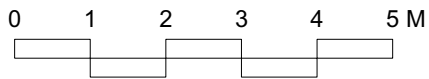

1. THIS DRAWING IS COPYRIGHT  
2. DO NOT SCALE: WORK TO FIGURED DIMENSIONS ONLY  
3. THE CONTRACTOR MUST CHECK ALL DIMENSIONS AND LEVELS ON SITE AND CONFIRM WITH ARCHITECT BEFORE PROCEEDING.  
EXISTING LEVELS  $\blacklozenge$  ← NEW LEVELS  $\blacklozenge$  ←  
4. DISCREPANCIES BETWEEN THE DRAWING AND THE SPECIFICATIONS MUST BE REPORTED TO THE ARCHITECT BEFORE PROCEEDING.  
5. FOR DETAILS OF STRUCTURE, REFER TO ENGINEERS DRAWINGS AND SPECIFICATIONS

REVISIONS / NOTES:  
REV - 28.02.2022 PLANNING

**NOTE:**  
EXISTING DRAWINGS ARE AS PER MEASURED SURVEY PREPARED BY 'MCTEC MEASURED BUILDING SURVEYS', DATED MAY 2021

<b>Proctor &amp; Shaw</b> Office K.115, Edinburgh House, 170 Kennington Lane, London, SE11 5DP. +44 (0)204 529 5121 www.proctorandshaw.com	PROJECT NO. <b>2103</b> PROJECT 25 Ham Farm Road, TW10 5NA, LONDON	DRWG. NO. <b>EX.07 -</b> REV.
	<b>EXISTING SECTIONS</b> A-A, D-D	1:100 @ A3 1:50 @ A1