


denotes existing building footprint

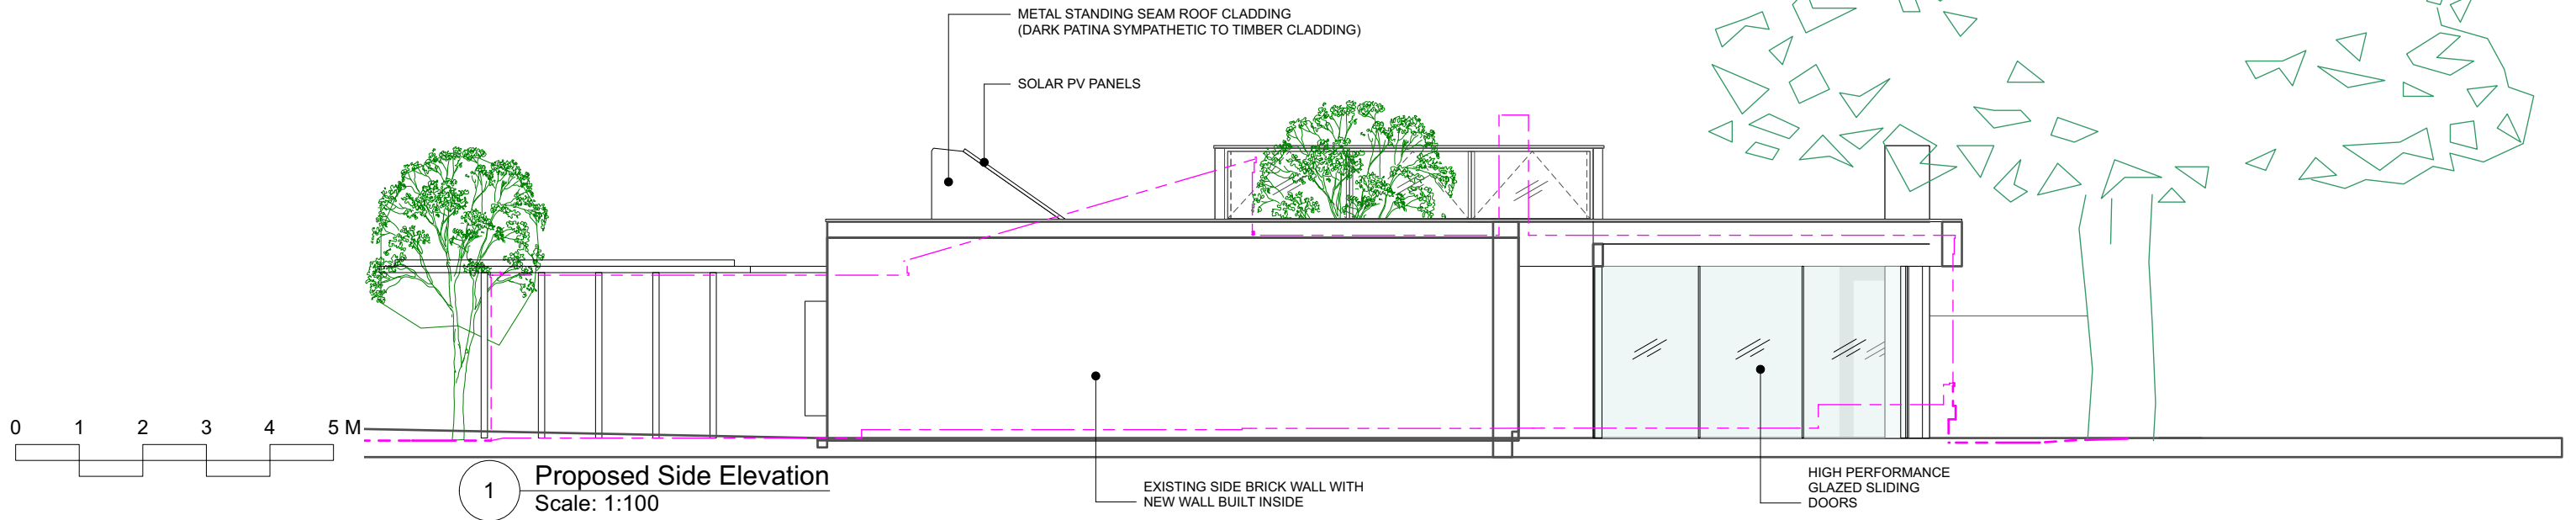

1. THIS DRAWING IS COPYRIGHT
2. DO NOT SCALE: WORK TO FIGURED DIMENSIONS ONLY
3. THE CONTRACTOR MUST CHECK ALL DIMENSIONS AND LEVELS ON SITE AND CONFIRM WITH ARCHITECT BEFORE PROCEEDING.
EXISTING LEVELS ← → NEW LEVELS ← →
4. DISCREPANCIES BETWEEN THE DRAWING AND THE SPECIFICATIONS MUST BE REPORTED TO THE ARCHITECT BEFORE PROCEEDING.
5. FOR DETAILS OF STRUCTURE, REFER TO ENGINEER'S DRAWINGS AND SPECIFICATIONS

REVISIONS / NOTES:
REV - 28.02.2022 PLANNING

NOTE:
EXISTING DRAWINGS ARE AS PER MEASURED SURVEY PREPARED BY 'MCTEC MEASURED BUILDING SURVEYS', DATED MAY 2021

Proctor & Shaw Office K.115, Edinburgh House, 170 Kennington Lane, London, SE11 5DP. +44 (0)204 529 5121 www.proctorandshaw.com	PROJECT NO. 2103 PROJECT 25 Ham Farm Road, TW10 5NA, LONDON	DRWG. NO. P.05 REV. -
	PROPOSED ELEVATIONS SIDE 02, GARDEN ELEVATION 1:100 @ A3 1:50 @ A1	PLOT DATE: MAY 2021