
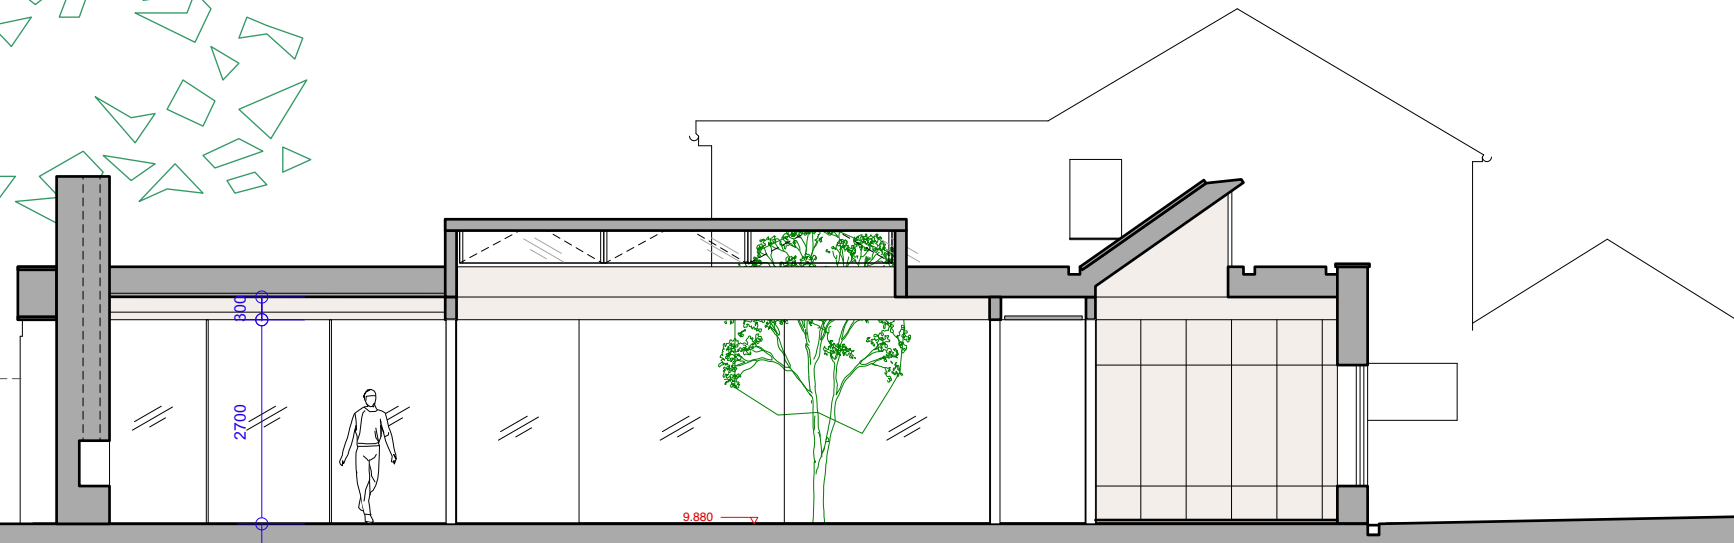
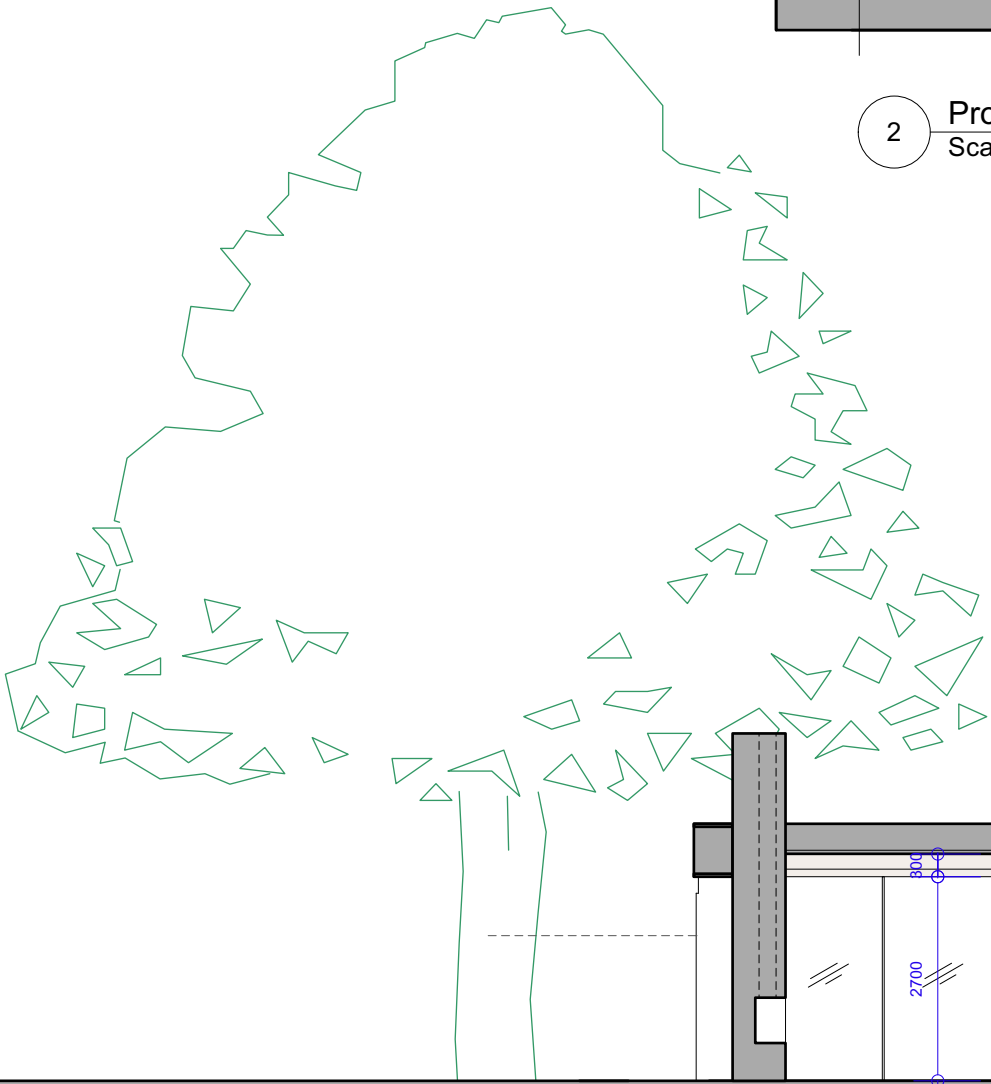


2 Proposed Section C-C  
Scale: 1:100

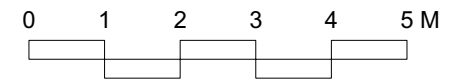

1 Proposed Section B-B  
Scale: 1:100

1. THIS DRAWING IS COPYRIGHT  
2. DO NOT SCALE: WORK TO FIGURED DIMENSIONS ONLY  
3. THE CONTRACTOR MUST CHECK ALL DIMENSIONS AND LEVELS ON SITE AND CONFIRM WITH ARCHITECT BEFORE PROCEEDING.  
EXISTING LEVELS  $\blacklozenge$   $\blackleftarrow$  NEW LEVELS  $\blacklozenge$   $\blackleftarrow$   
4. DISCREPANCIES BETWEEN THE DRAWING AND THE SPECIFICATIONS MUST BE REPORTED TO THE ARCHITECT BEFORE PROCEEDING.  
5. FOR DETAILS OF STRUCTURE, REFER TO ENGINEERS DRAWINGS AND SPECIFICATIONS

REVISIONS / NOTES:

REV - 28.02.2022 PLANNING

**NOTE:**  
EXISTING DRAWINGS ARE AS PER MEASURED SURVEY PREPARED BY 'MCTEC MEASURED BUILDING SURVEYS', DATED MAY 2021

Proctor & Shaw **2103**

Office K.115, Edinburgh House, 170 Kennington Lane, London, SE11 5DP.  
+44 (0)204 529 5121 www.proctorandshaw.com

PROJECT NO. PROJECT  
25 Ham Farm Road,  
TW10 5NA, LONDON

**PROPOSED SECTIONS**  
B-B, C-C

1:100 @ A3  
1:50 @ A1

DRWG. NO. REV.

**P.06** -

PLOT DATE: MAY 2021