


KEY:

WILDFLOWER GREEN ROOF

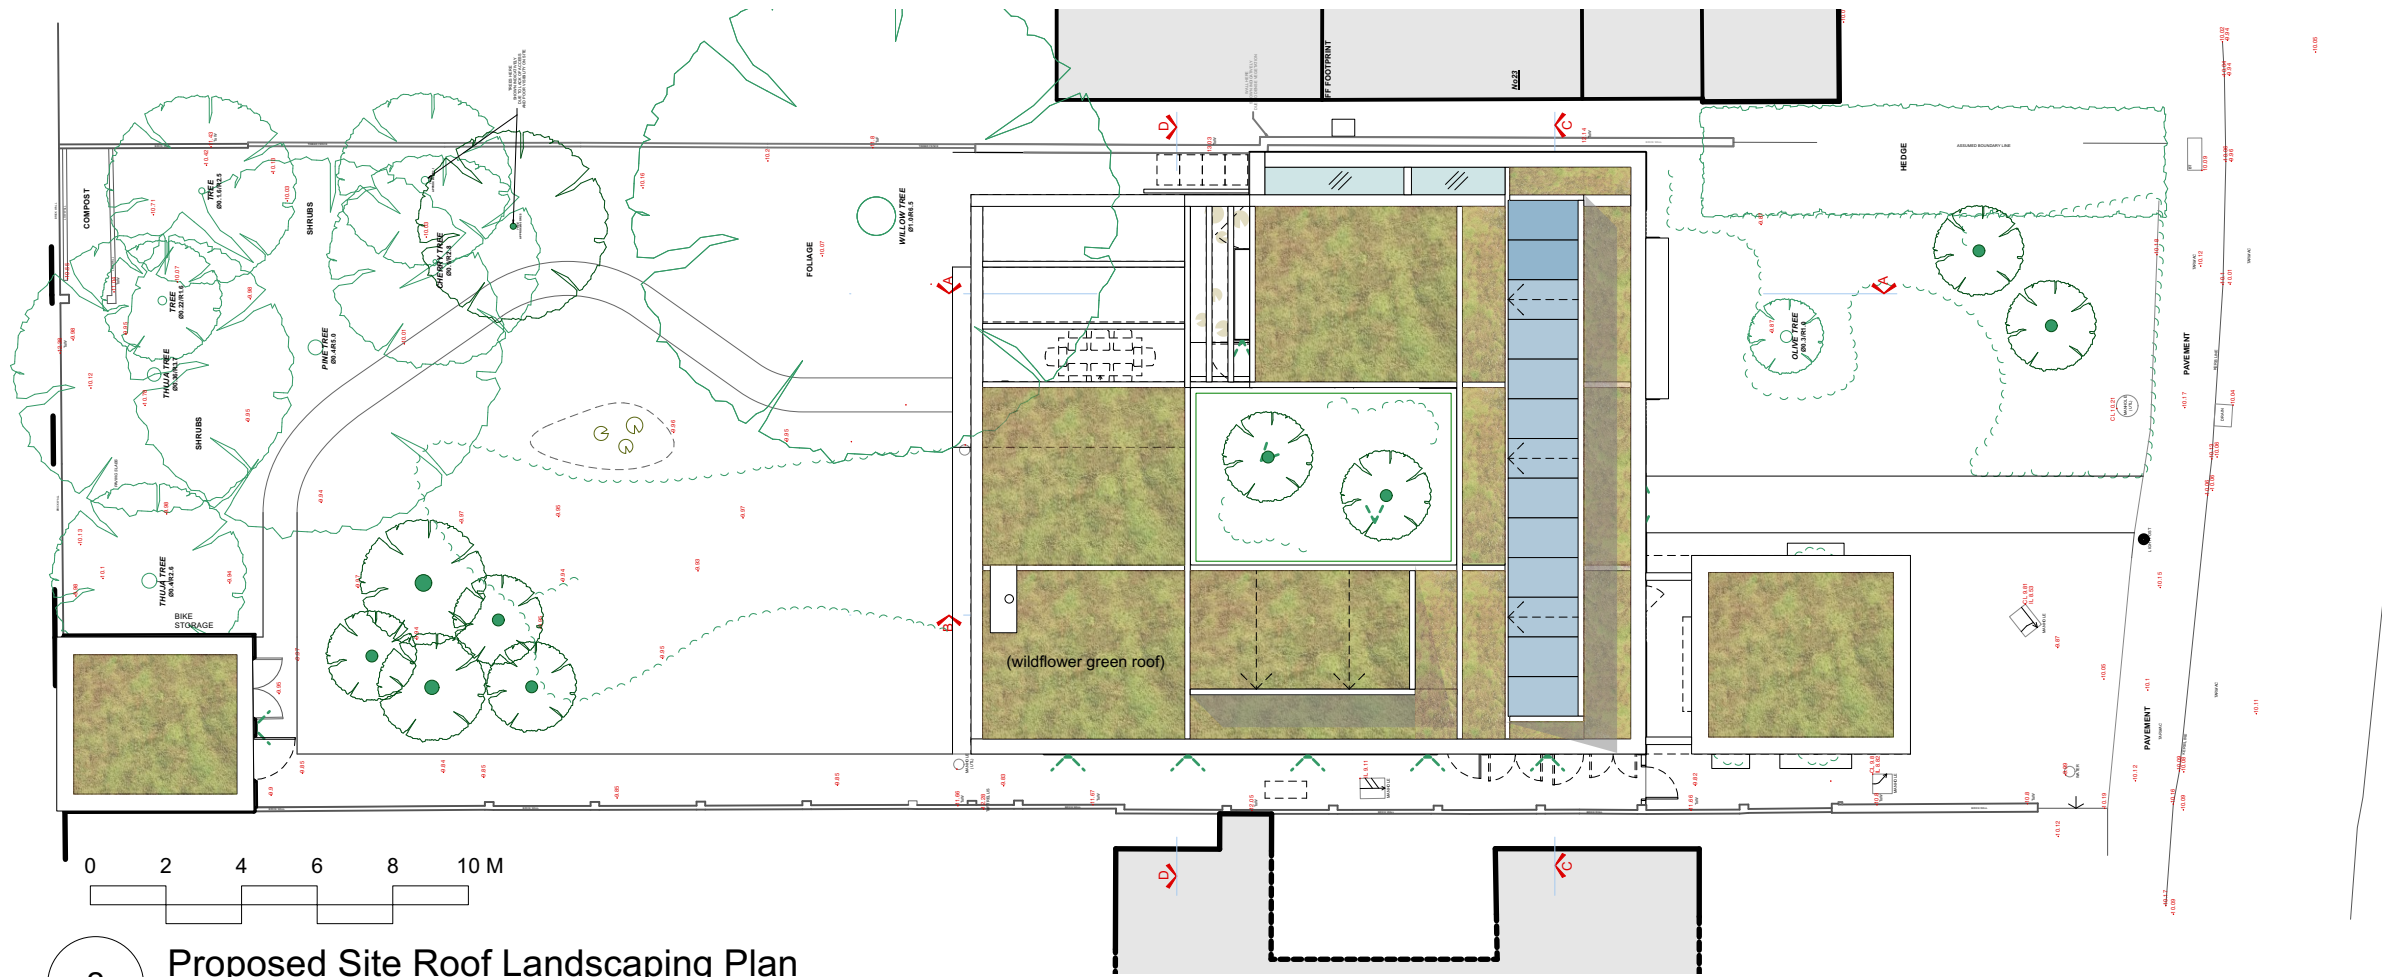

2 Proposed Site Roof Landscaping Plan
Scale: 1:200

KEY:

- BUILDING FOOTPRINT
- OTHER SURFACE (IMPERMEABLE)
- PERMEABLE SURFACE
- LAWN
- OTHER PLANTED SURFACES
- POND
- BIODIVERSE PLANTING
- WILDFLOWER GREEN ROOF
- EDIBLE GARDEN PLANTING



1 Proposed Site Ground Floor Landscape Plan
Scale: 1:200

1. THIS DRAWING IS COPYRIGHT
 2. DO NOT SCALE WORK TO FIGURED DIMENSIONS ONLY
 3. THE CONTRACTOR MUST CHECK ALL DIMENSIONS AND LEVELS ON SITE AND CONFIRM WITH ARCHITECT BEFORE PROCEEDING.
 EXISTING LEVELS \blacktriangleleft \blacktriangleright NEW LEVELS \blacktriangleleft \blacktriangleright
 4. DISCREPANCIES BETWEEN THE DRAWING AND THE SPECIFICATIONS MUST BE REPORTED TO THE ARCHITECT BEFORE PROCEEDING
 5. FOR DETAILS OF STRUCTURE, REFER TO ENGINEER'S DRAWINGS AND SPECIFICATIONS

REVISIONS / NOTES:

REV - 28.02.2022 PLANNING

Proctor & Shaw

Office K.115, Edinburgh House, 170 Kennington Lane,
 London, SE11 5DP.
 +44 (0)204 529 5121 www.proctorandshaw.com

PROJECT NO. PROJECT
2103 25 Ham Farm Road, TW10 5NA,
 LONDON

PROPOSED LANDSCAPING PLAN
 GROUND & FIRST 1:200 @ A3
 1:100 @ A1

DRWG. NO. REV.

P.09 -