

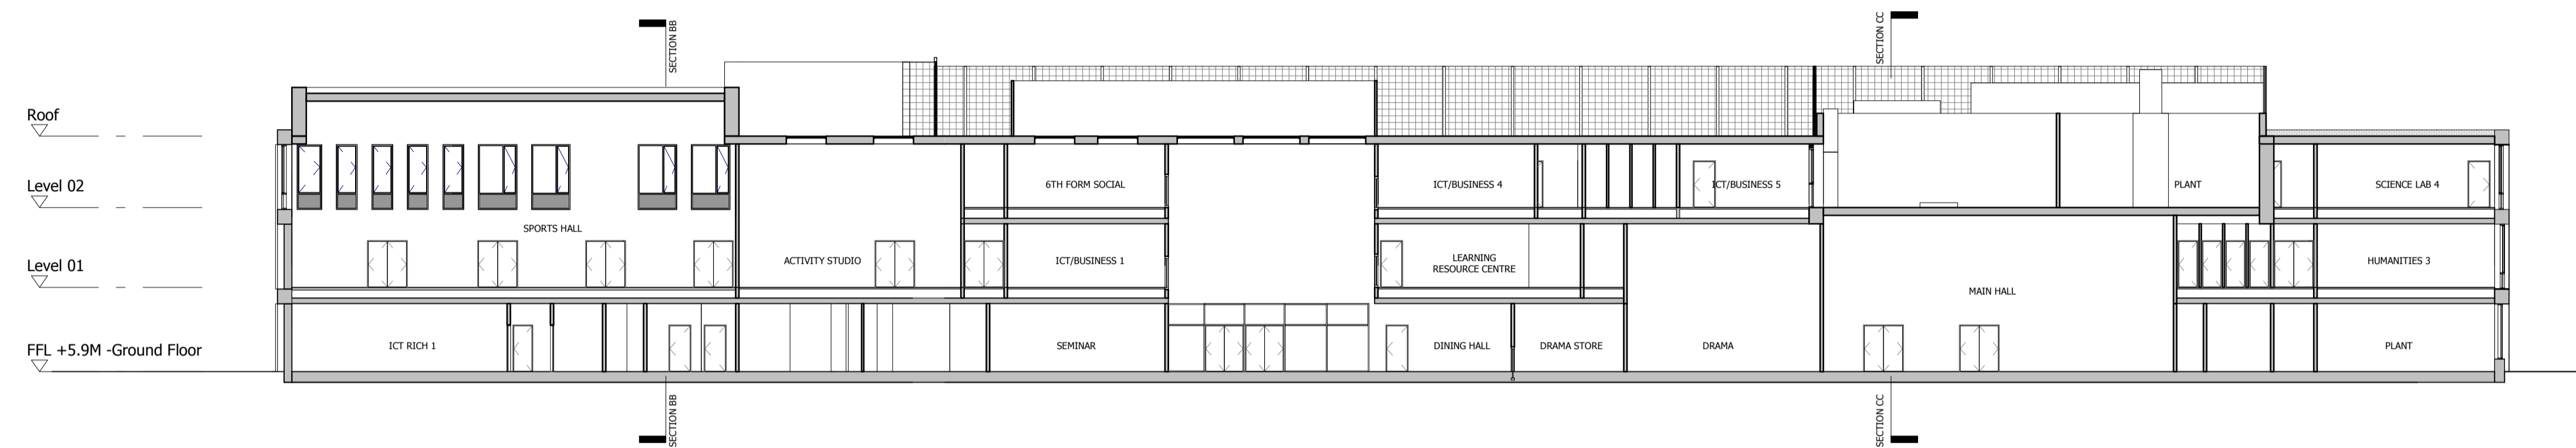
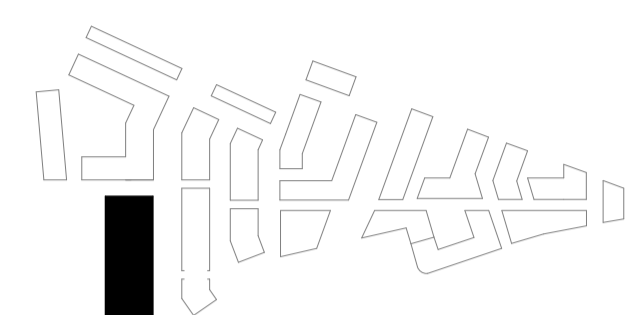



NOTES:
 DO NOT SCALE FROM THIS DRAWING. ALL DIMENSIONS TO BE CHECKED ON SITE. ALL OMISSIONS AND DISCREPANCIES TO BE REPORTED TO THE ARCHITECT IMMEDIATELY.
 ALL RIGHTS RESERVED. THIS WORK IS COPYRIGHT AND CANNOT BE REPRODUCED OR COPIED OR MODIFIED IN ANY FORM OR BY ANY MEANS, GRAPHIC ELECTRONIC OR MECHANICAL, INCLUDING PHOTOCOPIING WITHOUT THE WRITTEN PERMISSION OF SQUIRE AND PARTNERS ARCHITECTS.

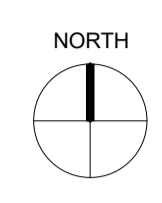

1 PROPOSED BUILDING SECTION AA
 1 : 200

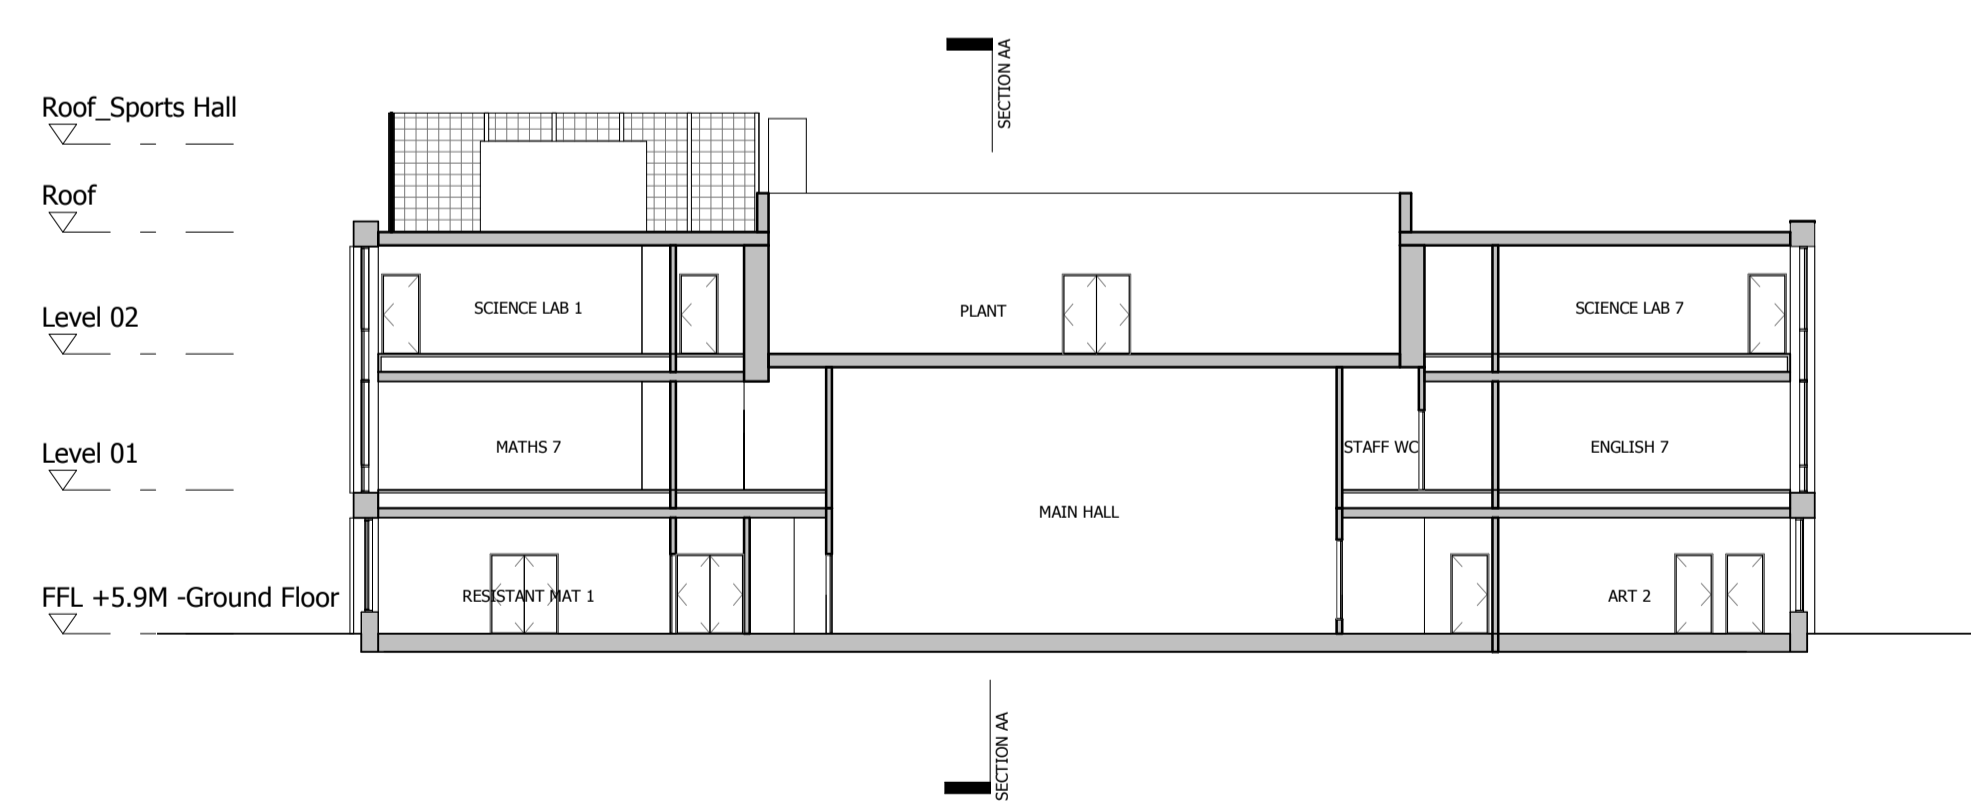

3 PROPOSED BUILDING SECTION BB
 1 : 200

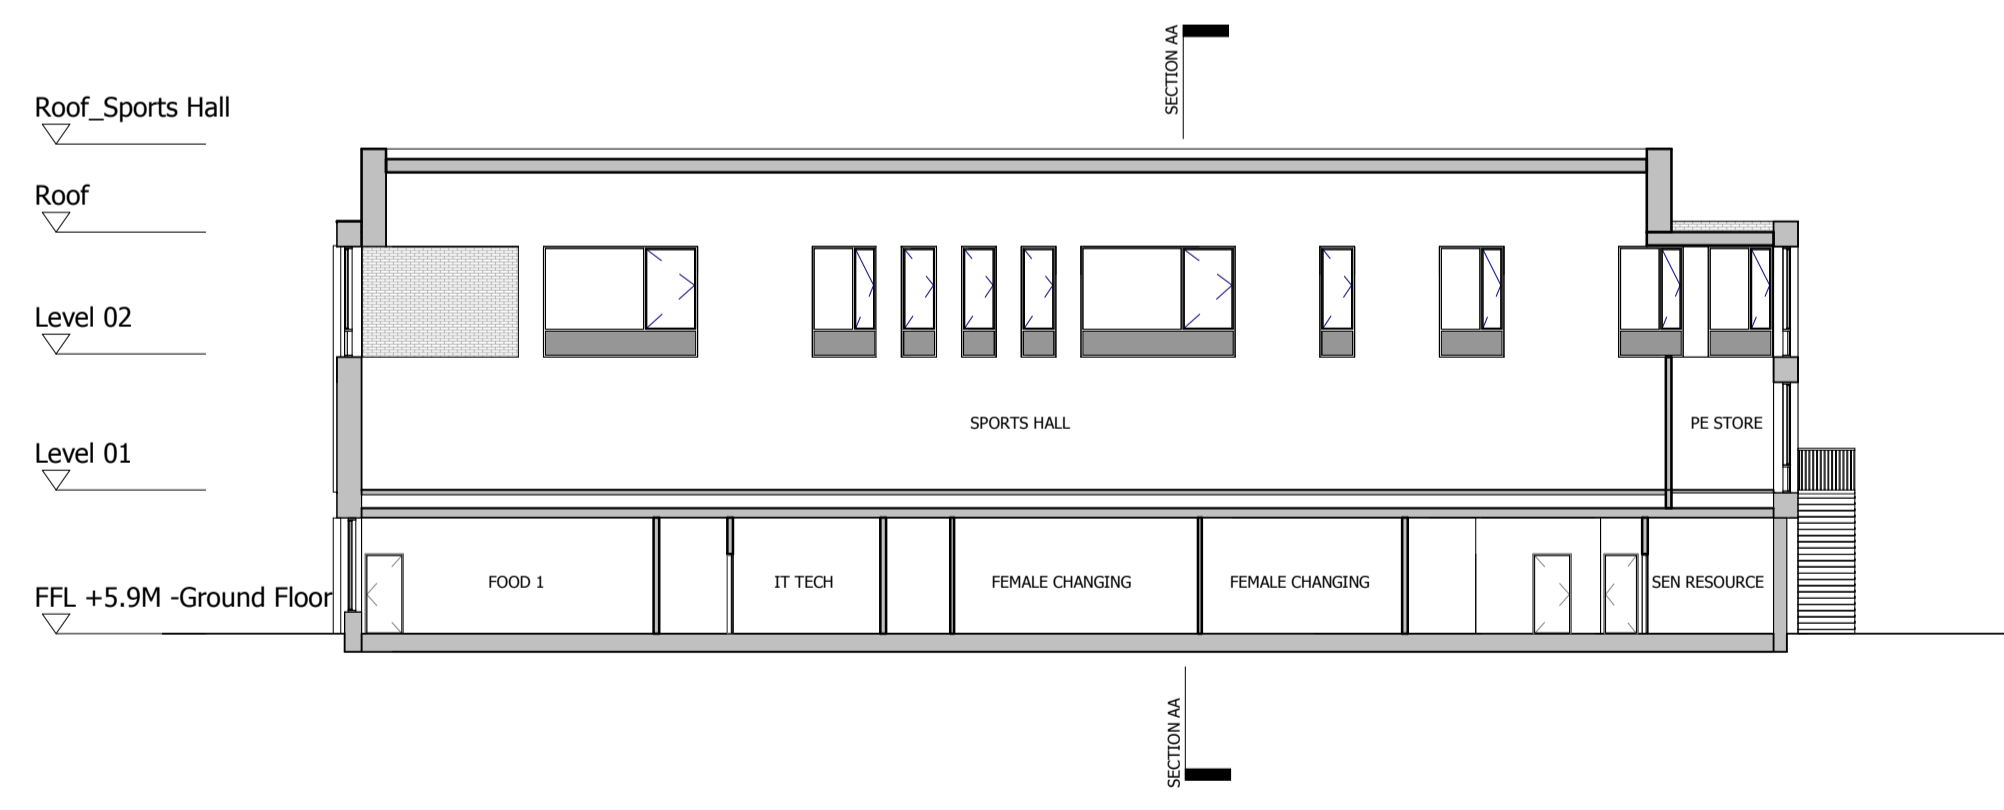

2 PROPOSED BUILDING SECTION CC
 1 : 200



LB/UT 2 APPLICATION	04/02/22	BJ	A
PLANNING APPLICATION	12/02/18	BJ	-
Revision description	Date	Check	Rev

SQUIRE & PARTNERS

The Department Store
 248 Ferndale Road London SW9 8FR
 T: 020 7278 5555 F: 020 7239 0495

info@squireandpartners.com
 www.squireandpartners.com

Project
Stag Brewery
 Richmond

Drawing
Z3 SCHOOL - PROPOSED SECTIONS

Drawn	Date	Scale
RKB	01/17/18	1 : 200 @ A1 1 : 400 @ A3
Job Number	Drawing number	Revision
18125	C645_Z3_S_AA_001	A