

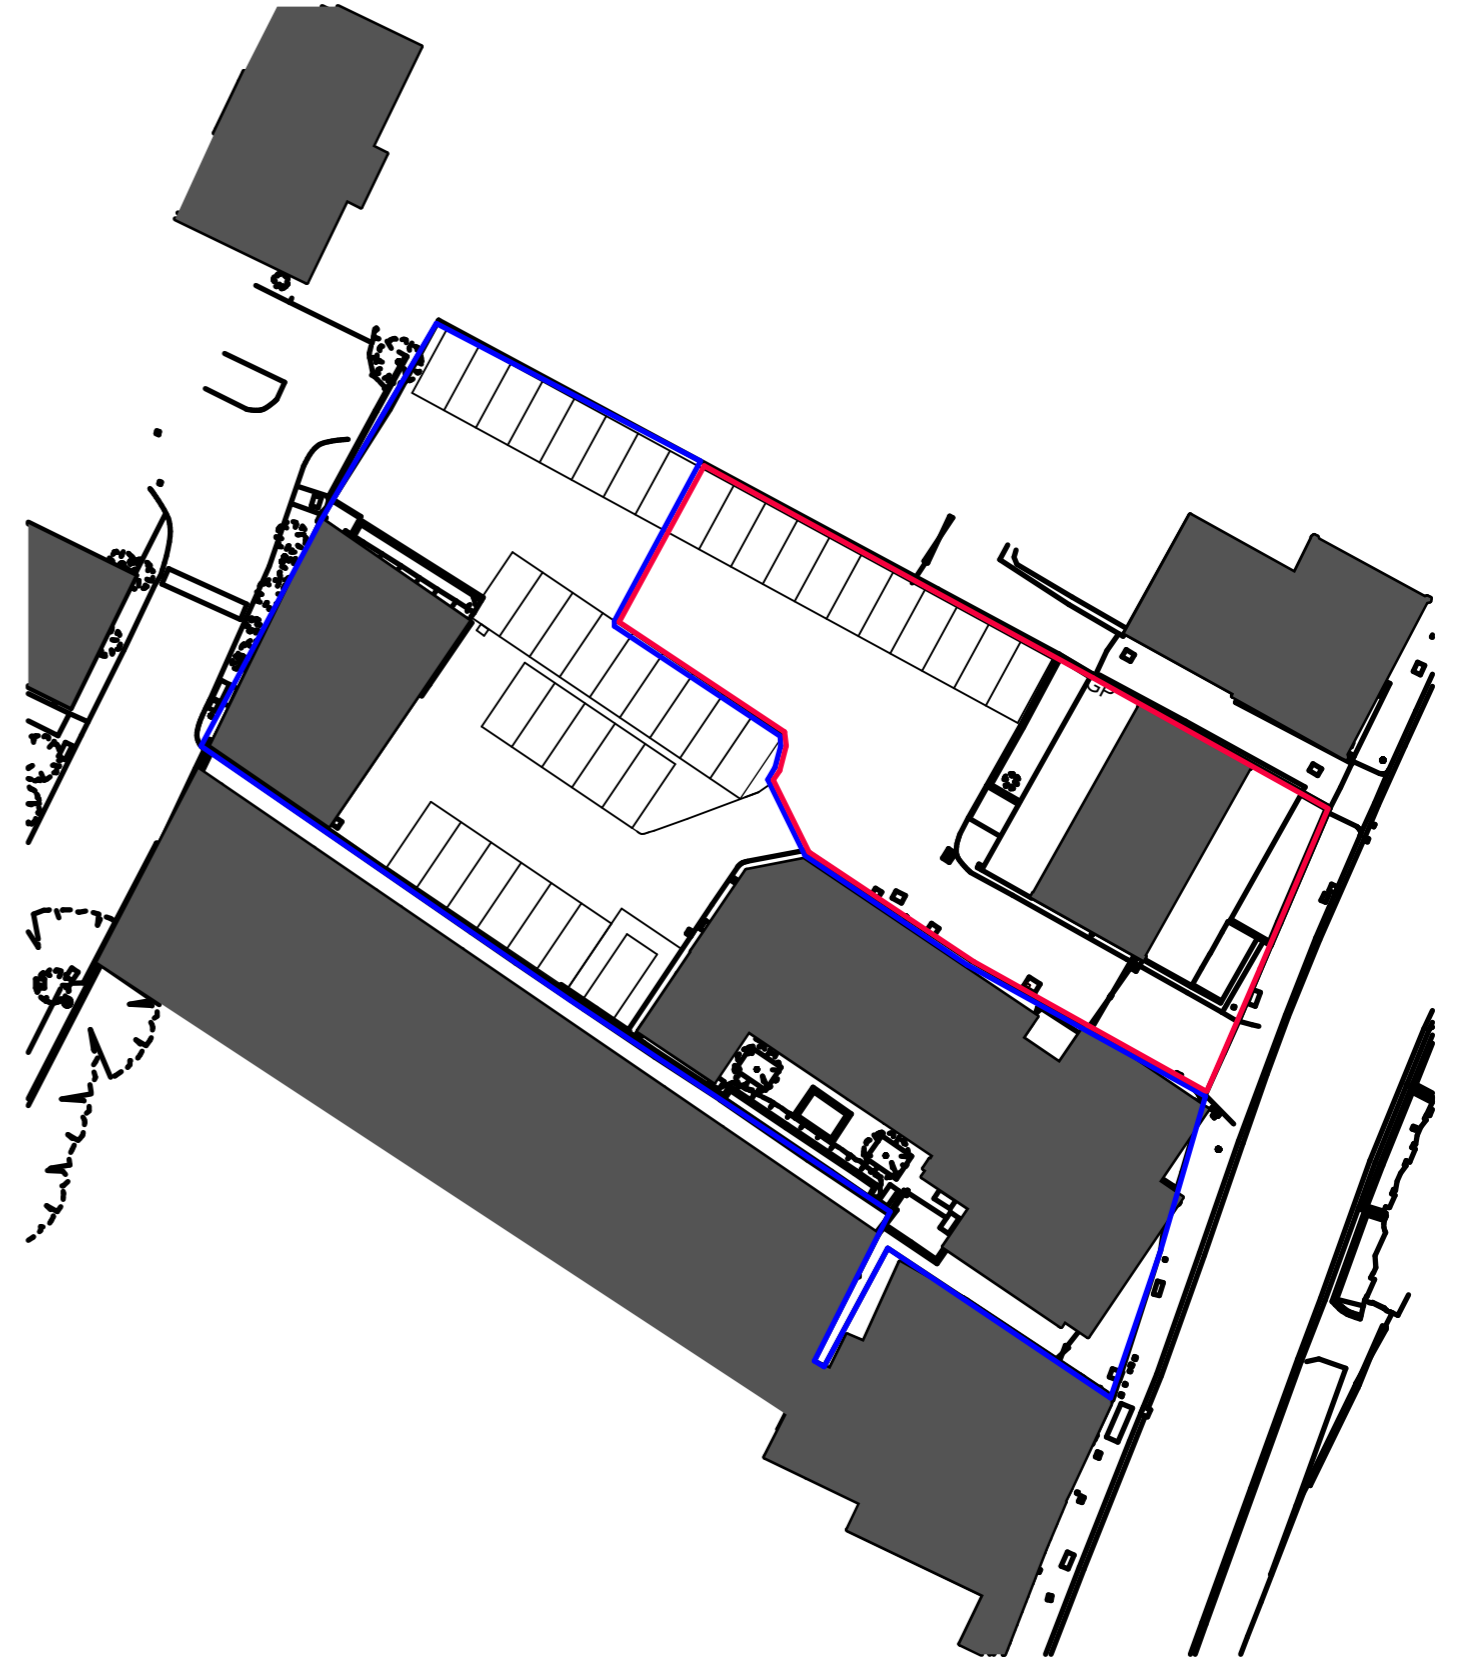


1 LOCATION PLAN 1:1250

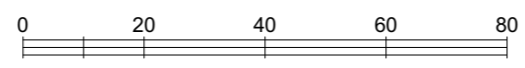

2 BLOCK PLAN 1:500

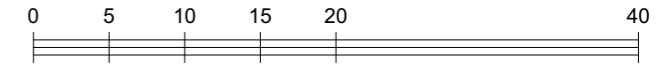

This drawing is not to be scaled. All dimensions to be checked on site before production or work begins on site. Any discrepancies to be notified immediately to Charles Doe Architects. Do not reproduce this drawing without the prior consent of Charles Doe Architects.

CHARLES DOE ARCHITECTS

3 The Square
Richmond
Surrey TW9 1DY

Tel: +44 (0) 20 8948 4200
Fax: +44 (0) 20 8948 4201

**OFFICE AND RESIDENTIAL
63-71 HIGH STREET
HAMPTON HILL**

Title
LOCATION AND BLOCK PLAN

Scale 1:1250, 1:500 @ A3
Date MARCH 2022

Project 1452
Drawing No. BP-01