



NOTES

- The Copy right of this drawing is the property of Create and must not be copied otherwise reproduced without written consent.
- The contractor is responsible for checking dimensions, tolerances and references. Any discrepancy to be verified with the Architect before proceeding with the works.
- Do not scale drawing. Figured dimensions to be worked to in all cases.

FOR PLANNING

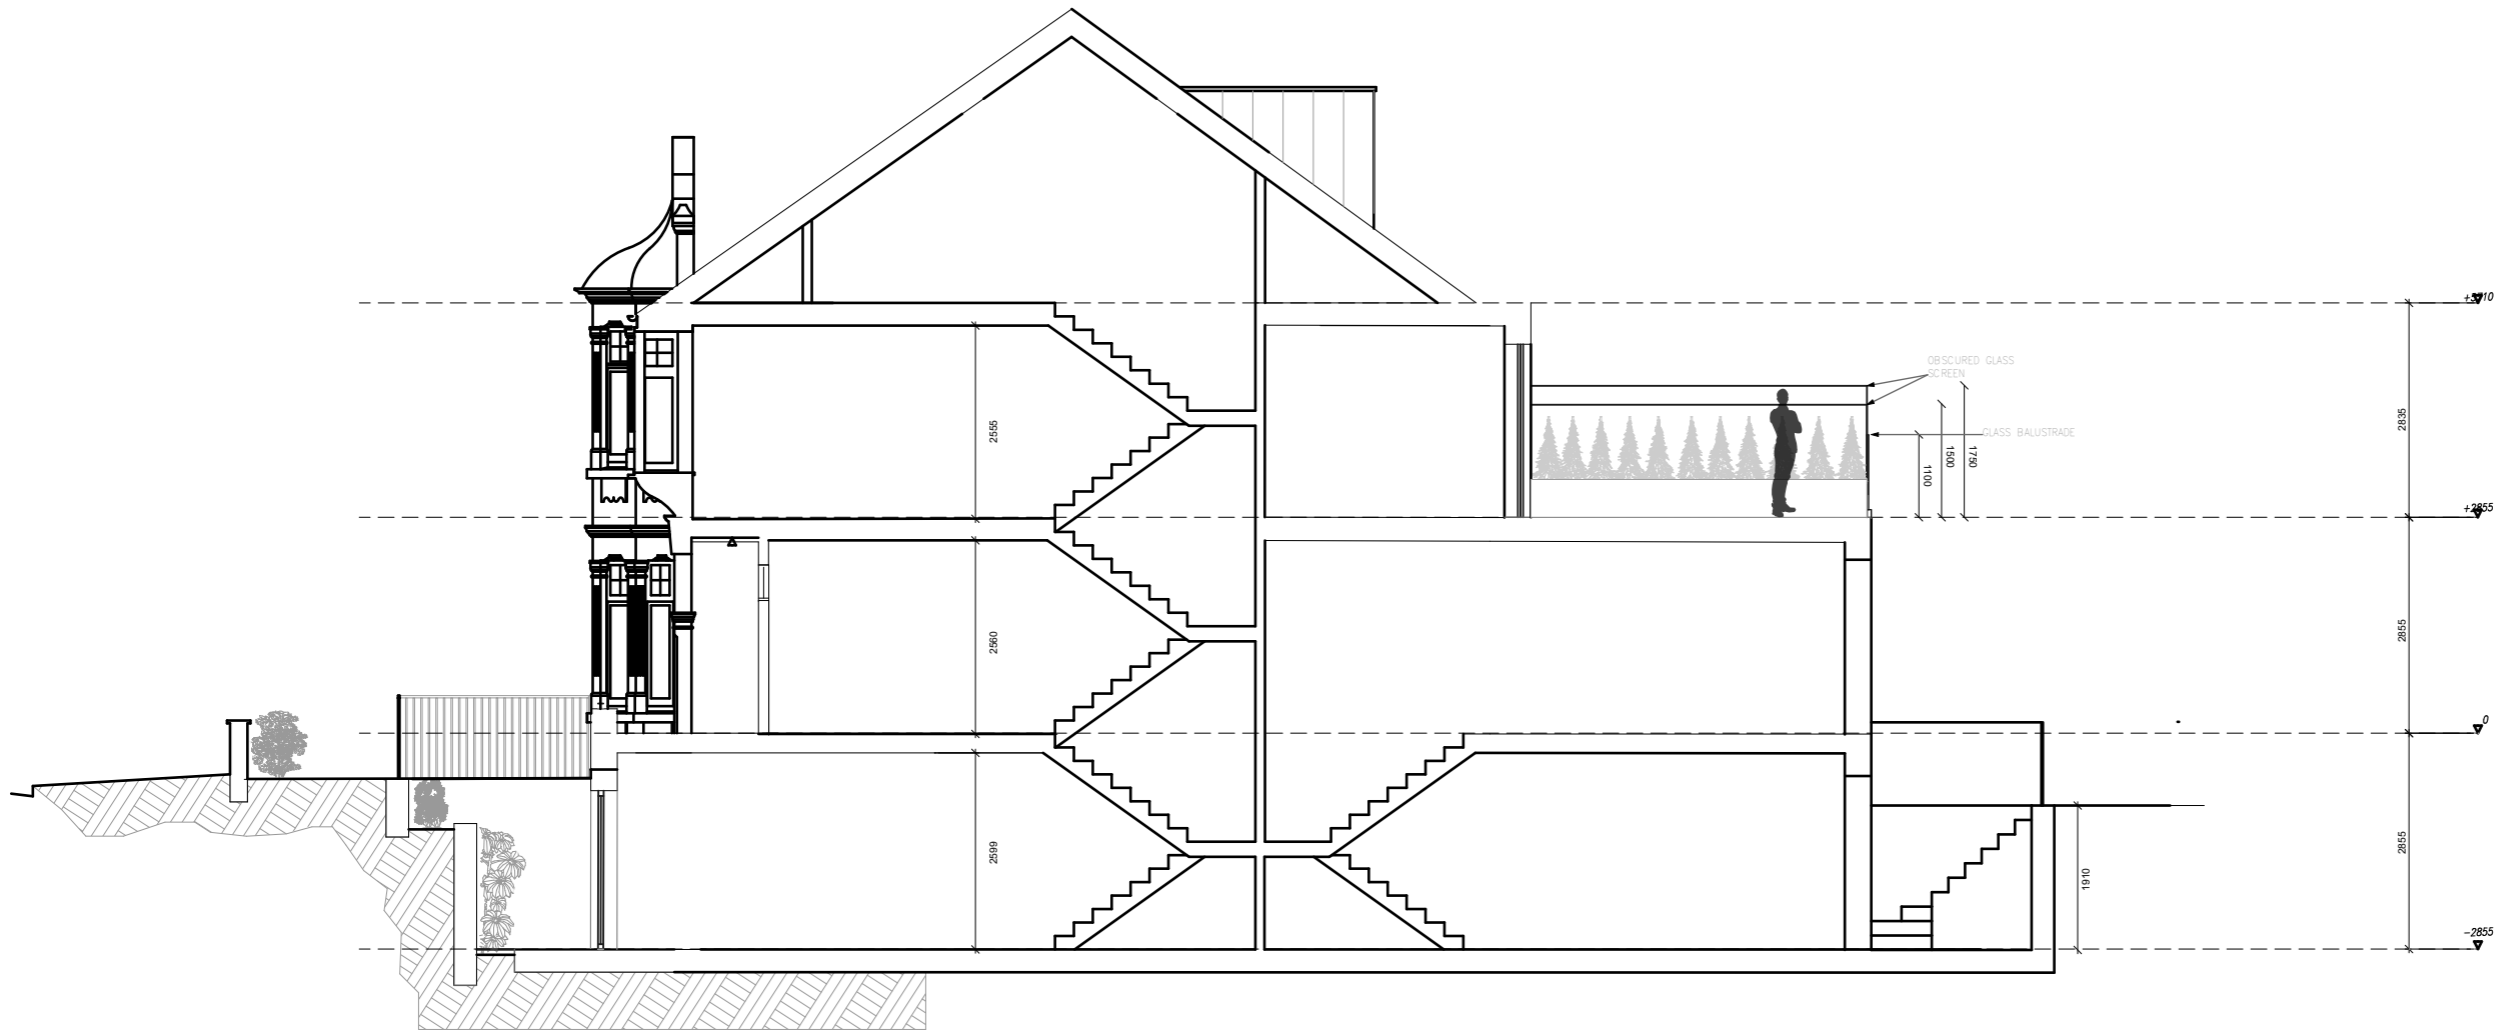

SECTION THROUGH STAIRS 1:100

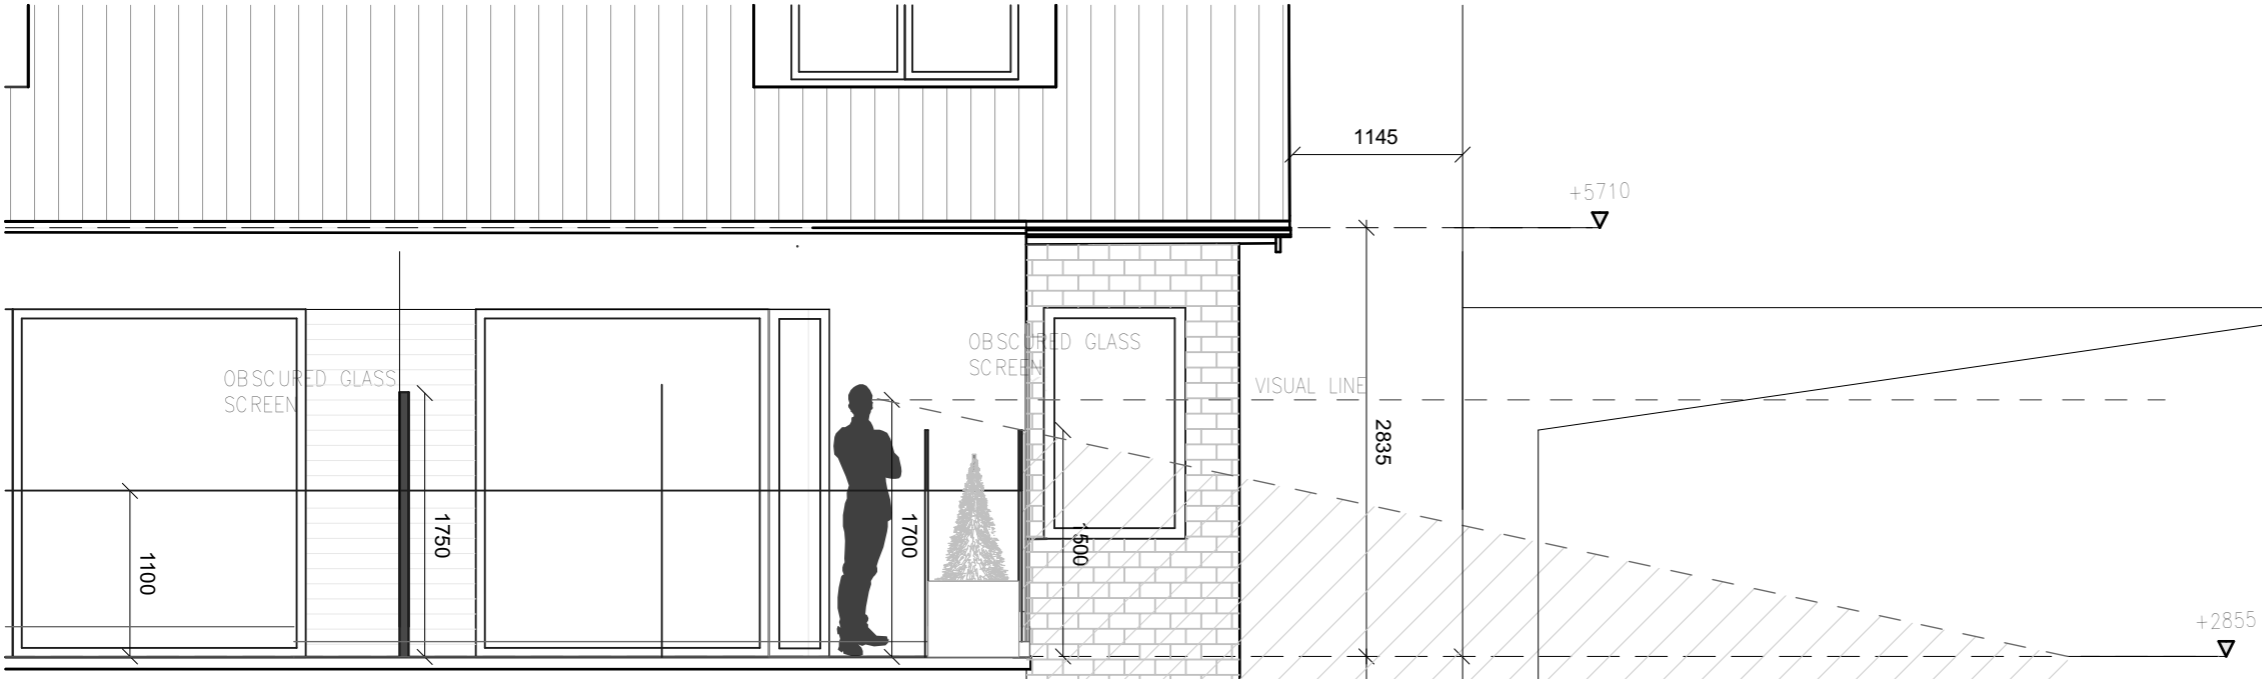

SECTION THROUGH TERRACE 1:50

18.01.22	E	Issue for comments / DV / MW
25.04.18	D	Issue for planning / NC / MW
27.01.17	C	Issue for planning / PG / MW
04.10.16	B	Issue for comments / PG / MW
30.09.16	A	Issue for comments / PG / MW

date	rev	revision/author/checker
------	-----	-------------------------

client
Midco Holdings Ltd

project
217 Kingston Road

drawing
PROPOSED SECTION AA

drawing no	rev
195 PL(20) S01	E

drawn	PG	checked	MW
scale @ A3	1:100	date	27.01.2017
	1:50		

CREATE
DESIGN + ARCHITECTURE
Wigglesworth House,
69 Southwark Bridge Road, London SE1 9RH
T: +44 (0)20 7021 0267
www.create-design.org