
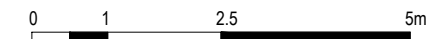



Development Area 2 Building

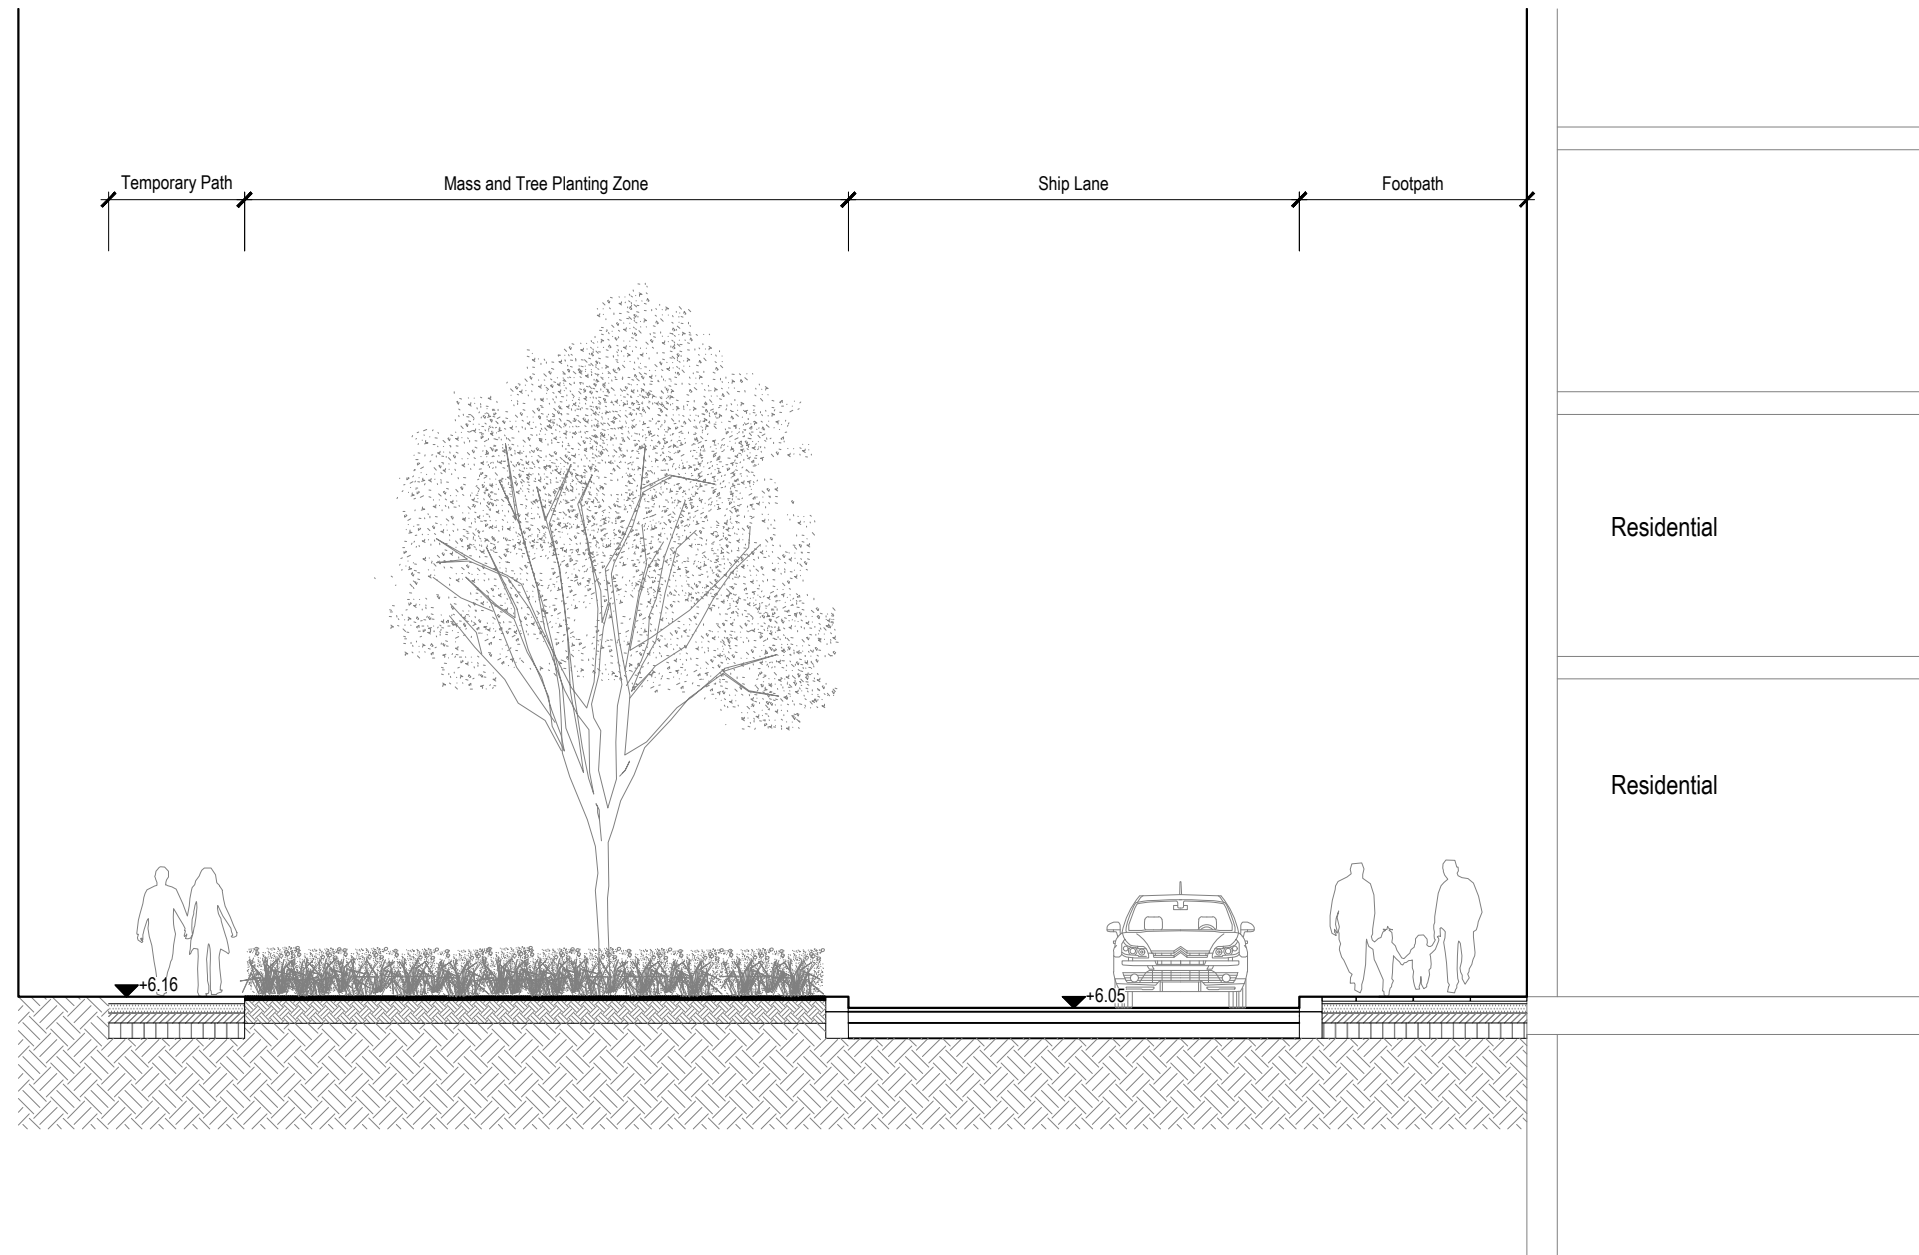

rev	details	by	date
P00	Issue for Planning Submission	TH	24.01.2022

**Notes**

- 1.0 All dimensions in millimeters.
- 1.2 Use only dimensions shown.

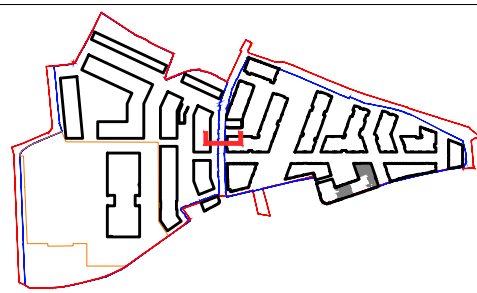

© copyright GILLESPIES LLP, all rights reserved

**STAG BREWERY**

Drawing  
Proposed Ship Lane  
Section 1

Drawing number P10736-00-004-GIL-0208	
Revision P00	
drawing status PLANNING	
Date 24.01.2022	Scale 1:100 @ A3
Drawn TH	Checked JG

Client  
DARTMOUTH CAPITAL  
Alameda House, 90-100 Sydney Street, London SW3 6NJ  
P: 0207 629 0239

**GILLESPIES**  
1 St John's Square, London EC1M 4DH  
P 0207 2532929 E design.london@gillespies.co.uk