



ELEVATION - Existing back fitting arrangement  
Scale 1:20

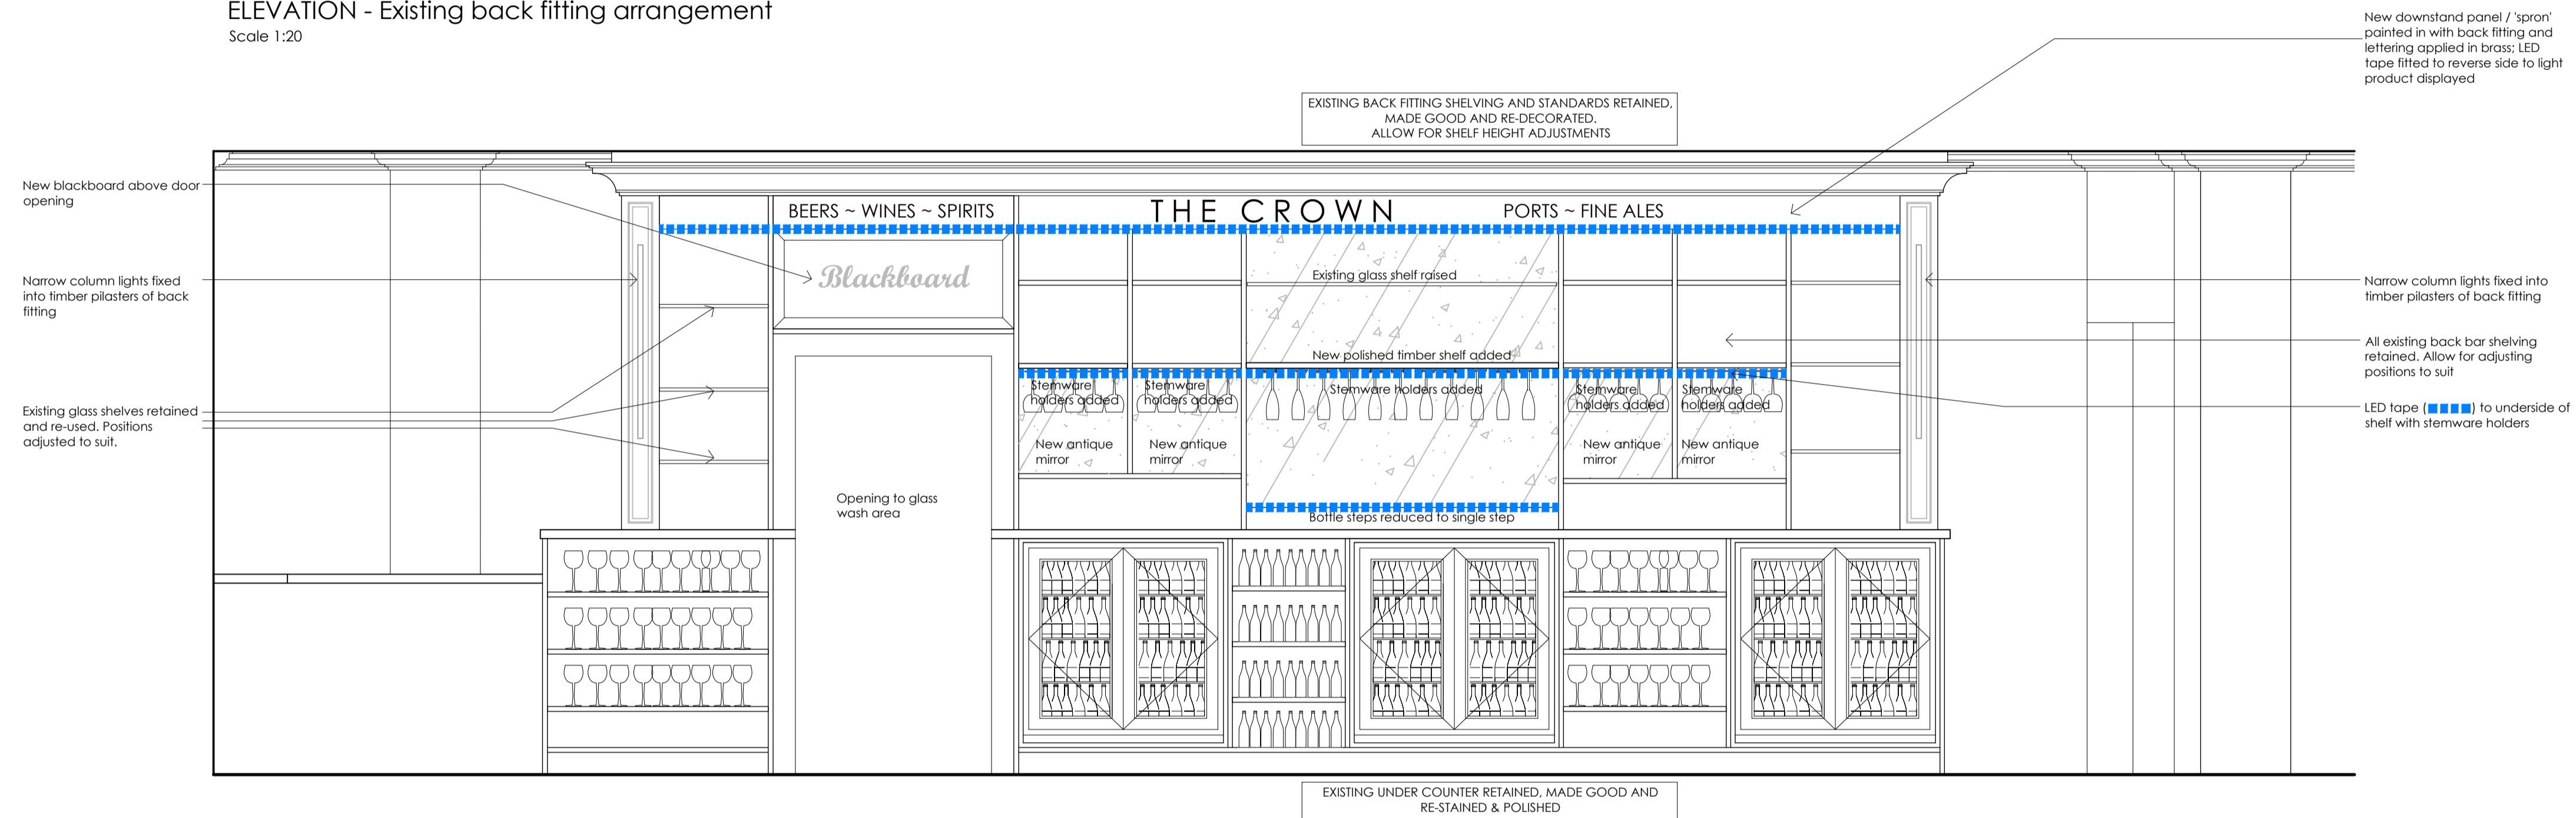

ELEVATION - Proposed back fitting arrangement  
(builders work)  
Scale 1:20

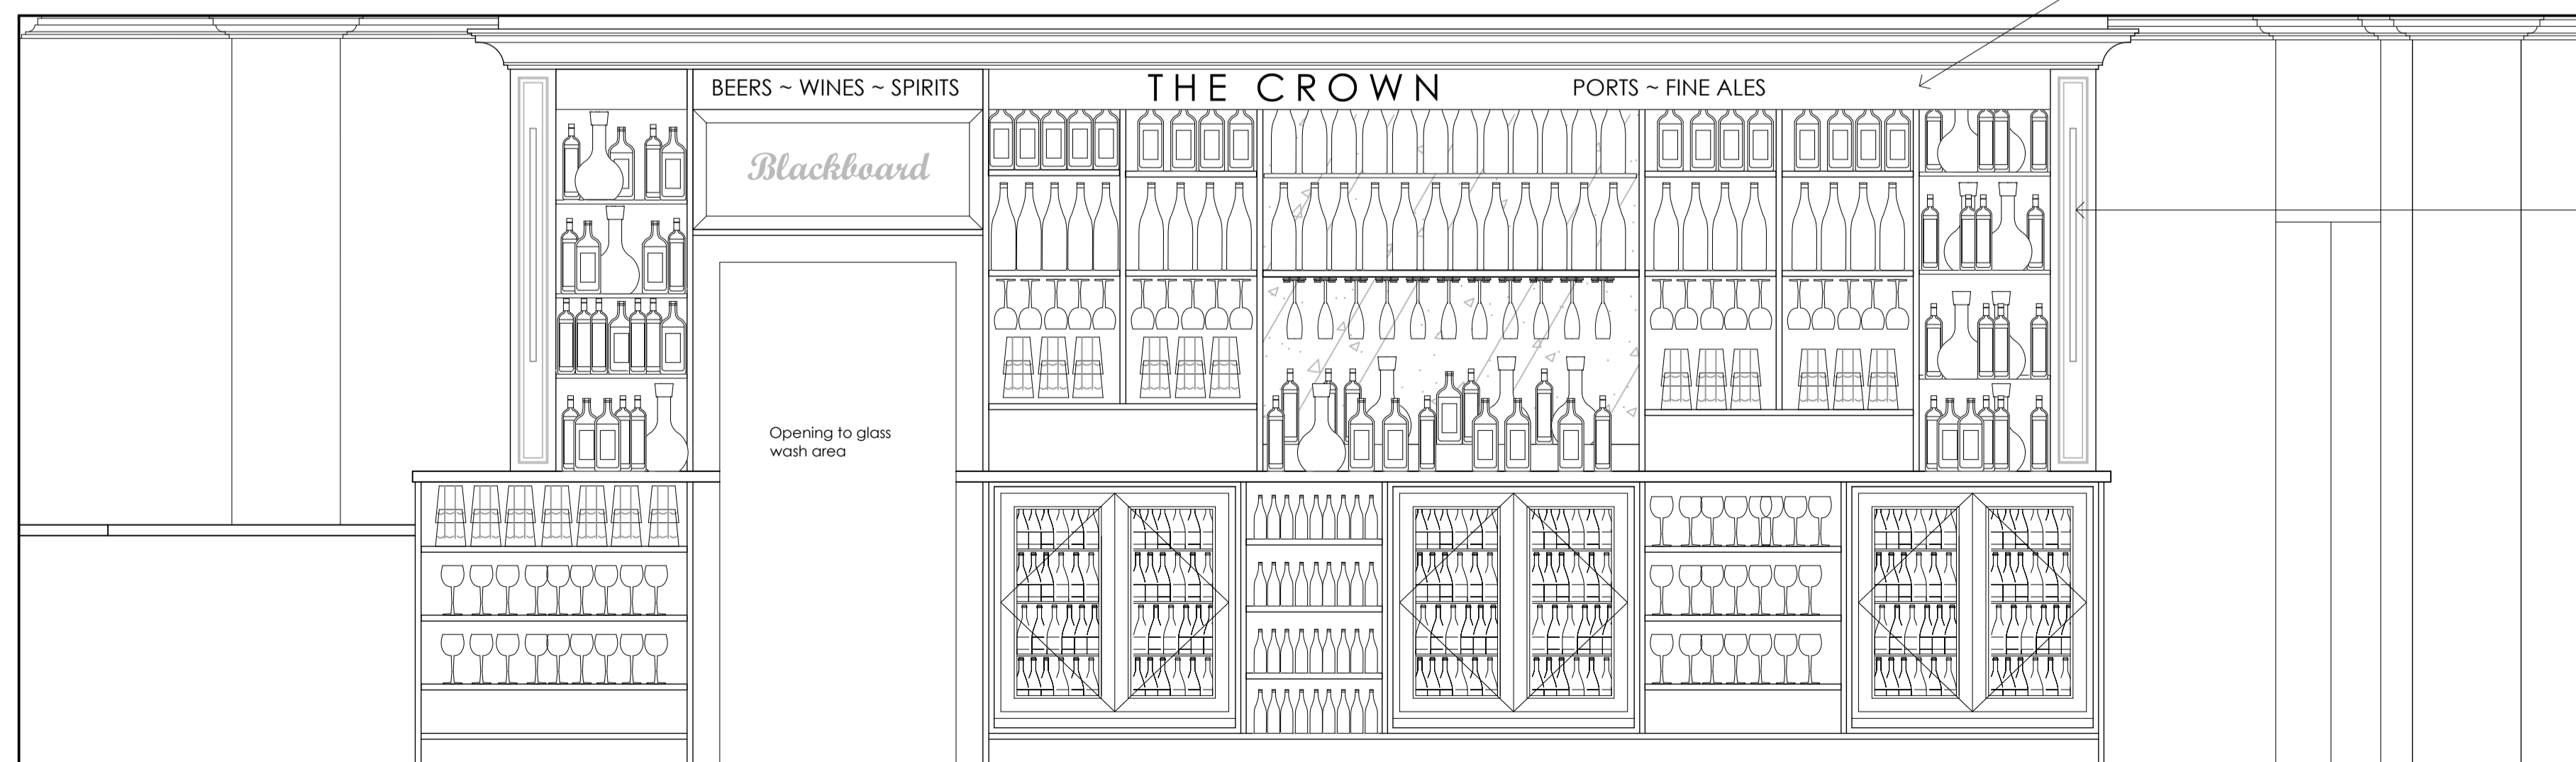

ELEVATION - Proposed back fitting arrangement  
(with product displayed)  
Scale 1:20

PLANNING

Do not scale from this drawing. All dimensions are to be checked on site prior to manufacture & construction. Any discrepancies are to be relayed to KIRK NOLAN immediately. © KIRK NOLAN 2022.

KIRK + NOLAN

www.kirknolan.com  
info@kirknolan.com  
London | Cornwall | Galway

Client  
Young & Co.'s Brewery

Project  
The Crown  
174 Richmond Road, Twickenham TW1 2NH

Drawing  
Bar Back Fitting  
Details

First Issue May 2022 Scale 1:20 Sheet Size A1 Drawn KN

Drawing No. 2204/201 Rev /