


PLAN - Fixed Seating Radiator Casing
Scale 1:20

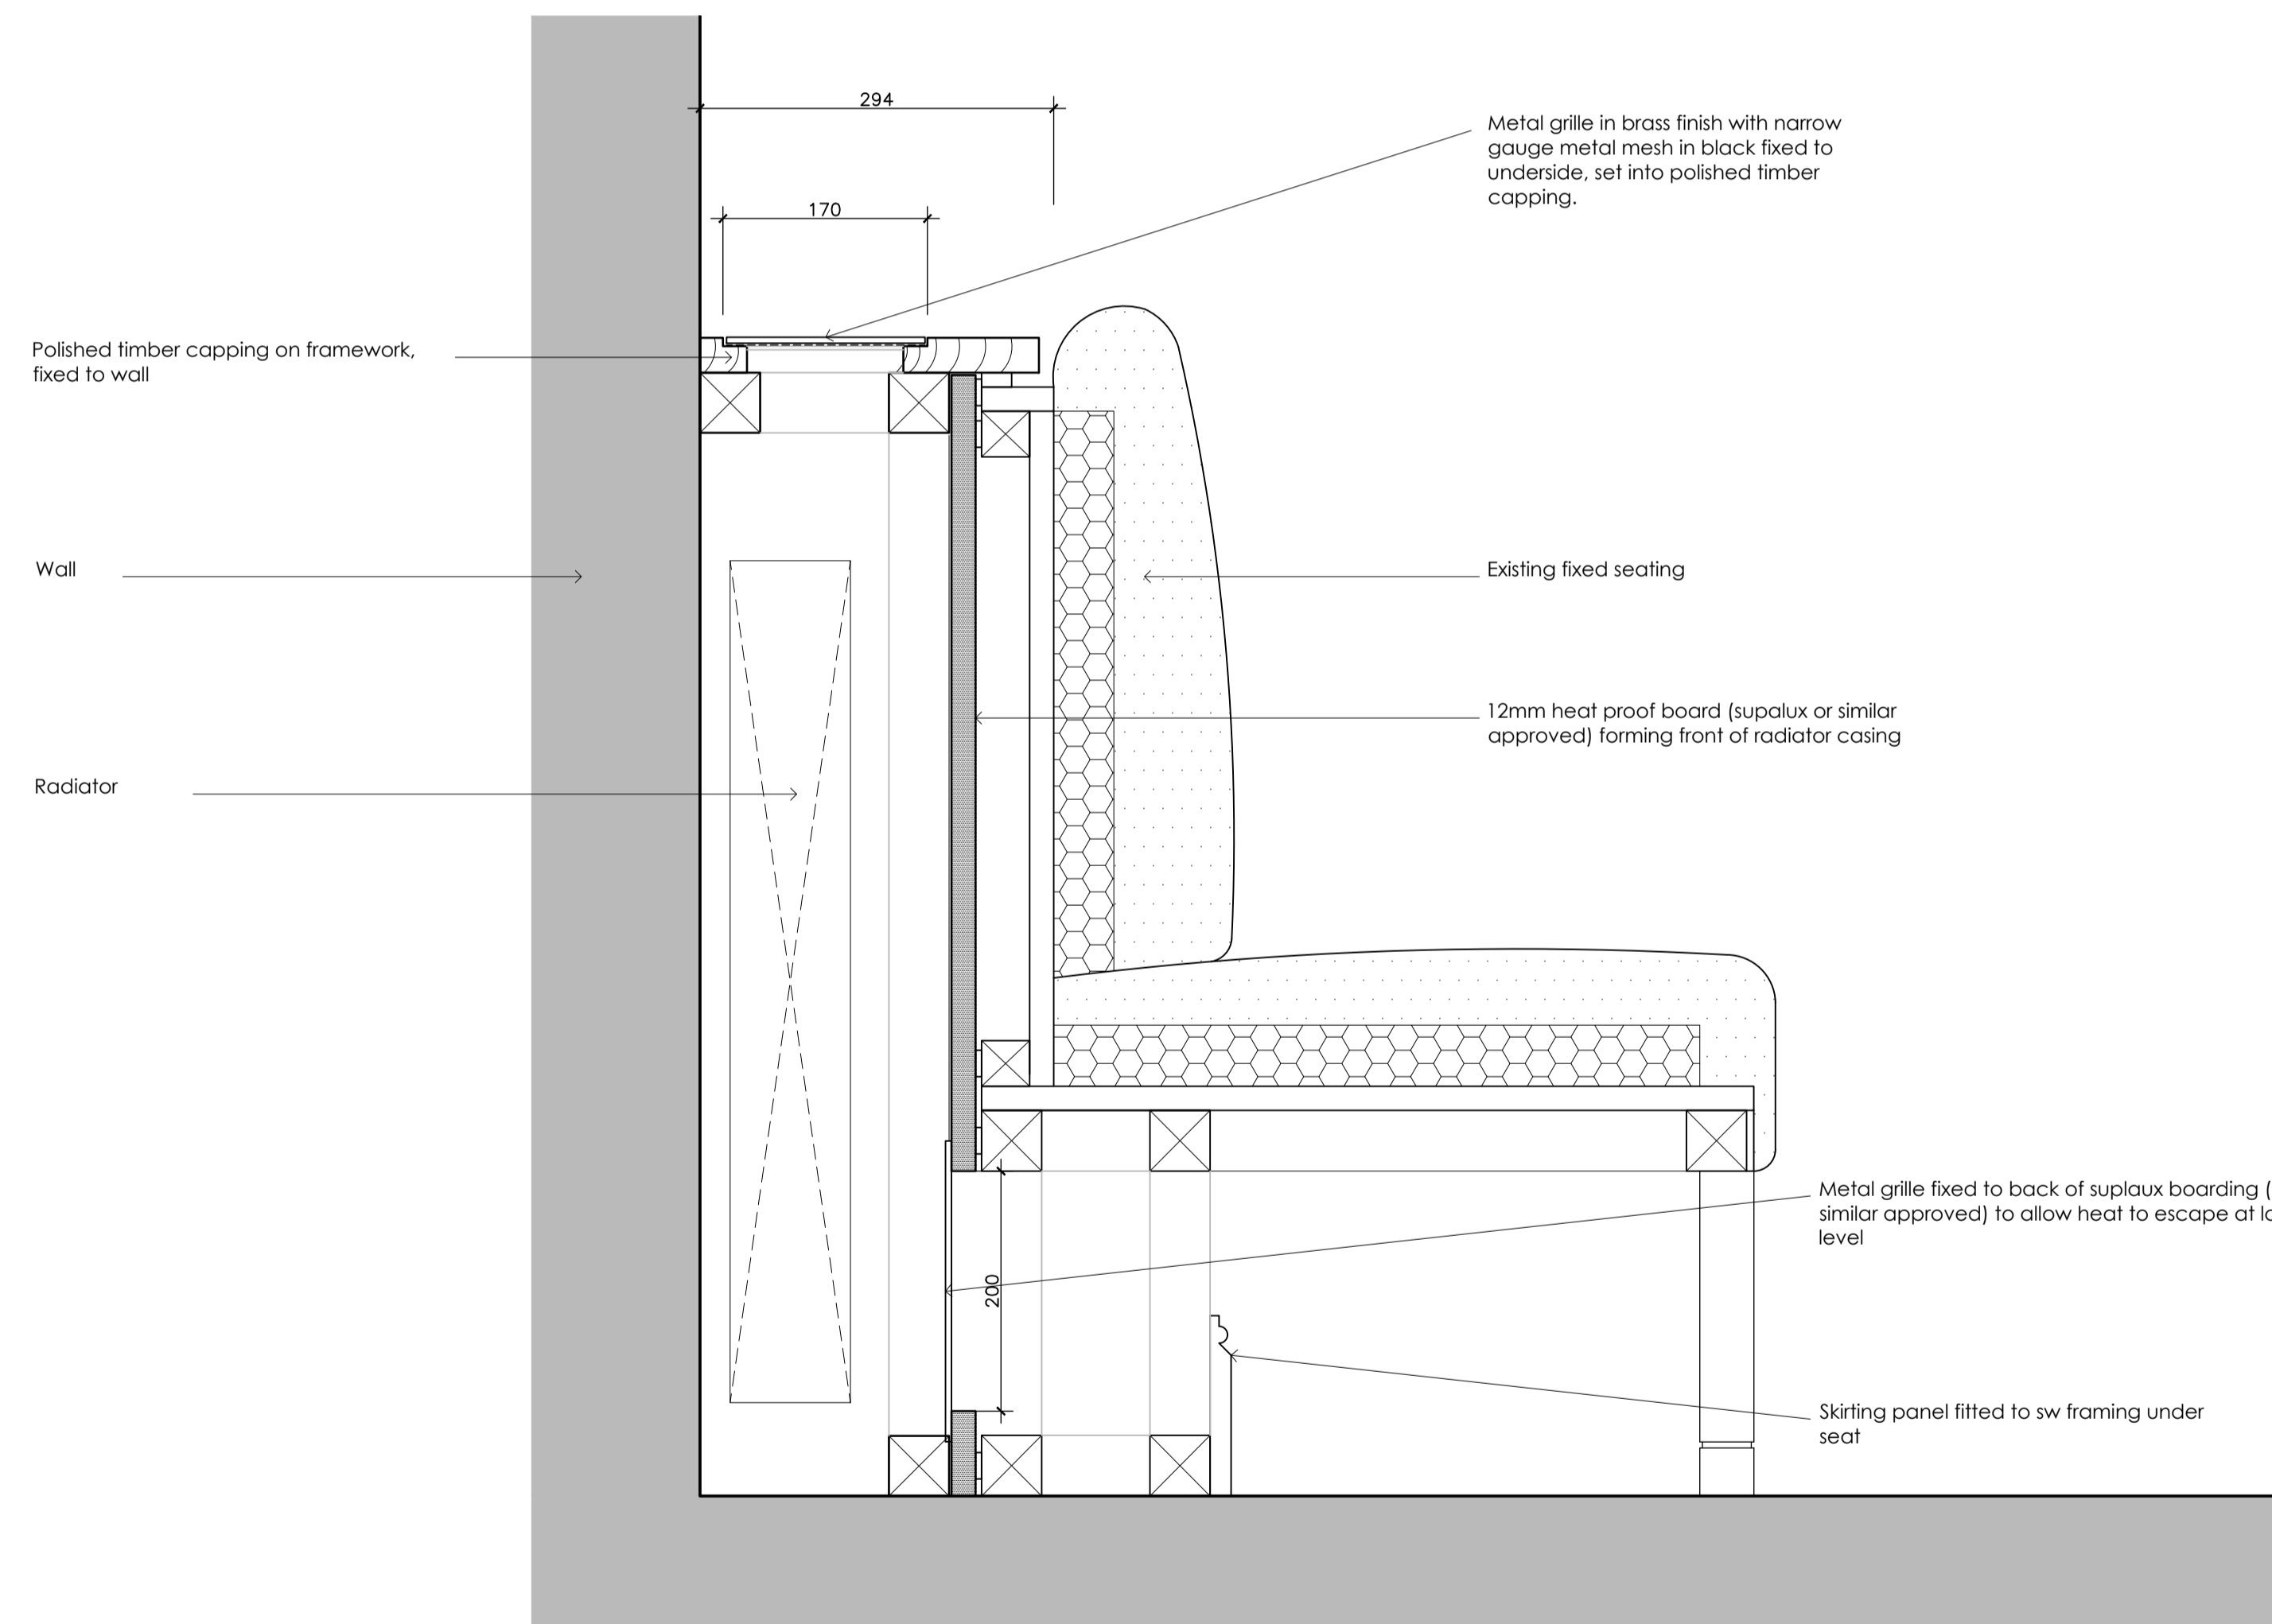

SECTION A-A - Fixed Seating Radiator Casing
Scale 1:5

PLANNING

Do not scale from this drawing. All dimensions are to be checked on site prior to manufacture & construction. Any discrepancies are to be relayed to KIRK NOLAN immediately. © KIRK NOLAN 2022.

KIRK+NOLAN

www.kirknolan.com
info@kirknolan.com
London | Cornwall | Galway

Client
Young & Co.'s Brewery

Project
The Crown
174 Richmond Road, Twickenham TW1 2NH

Drawing
Radiator Casings behind
Fixed Seating
Details

First Issue	Scale	Sheet Size	Drawn
May 2022	Shown	A1	KN

Drawing No.	Rev
2204/202	/