



SECTION A-A - Existing Threshold
Scale 1:20

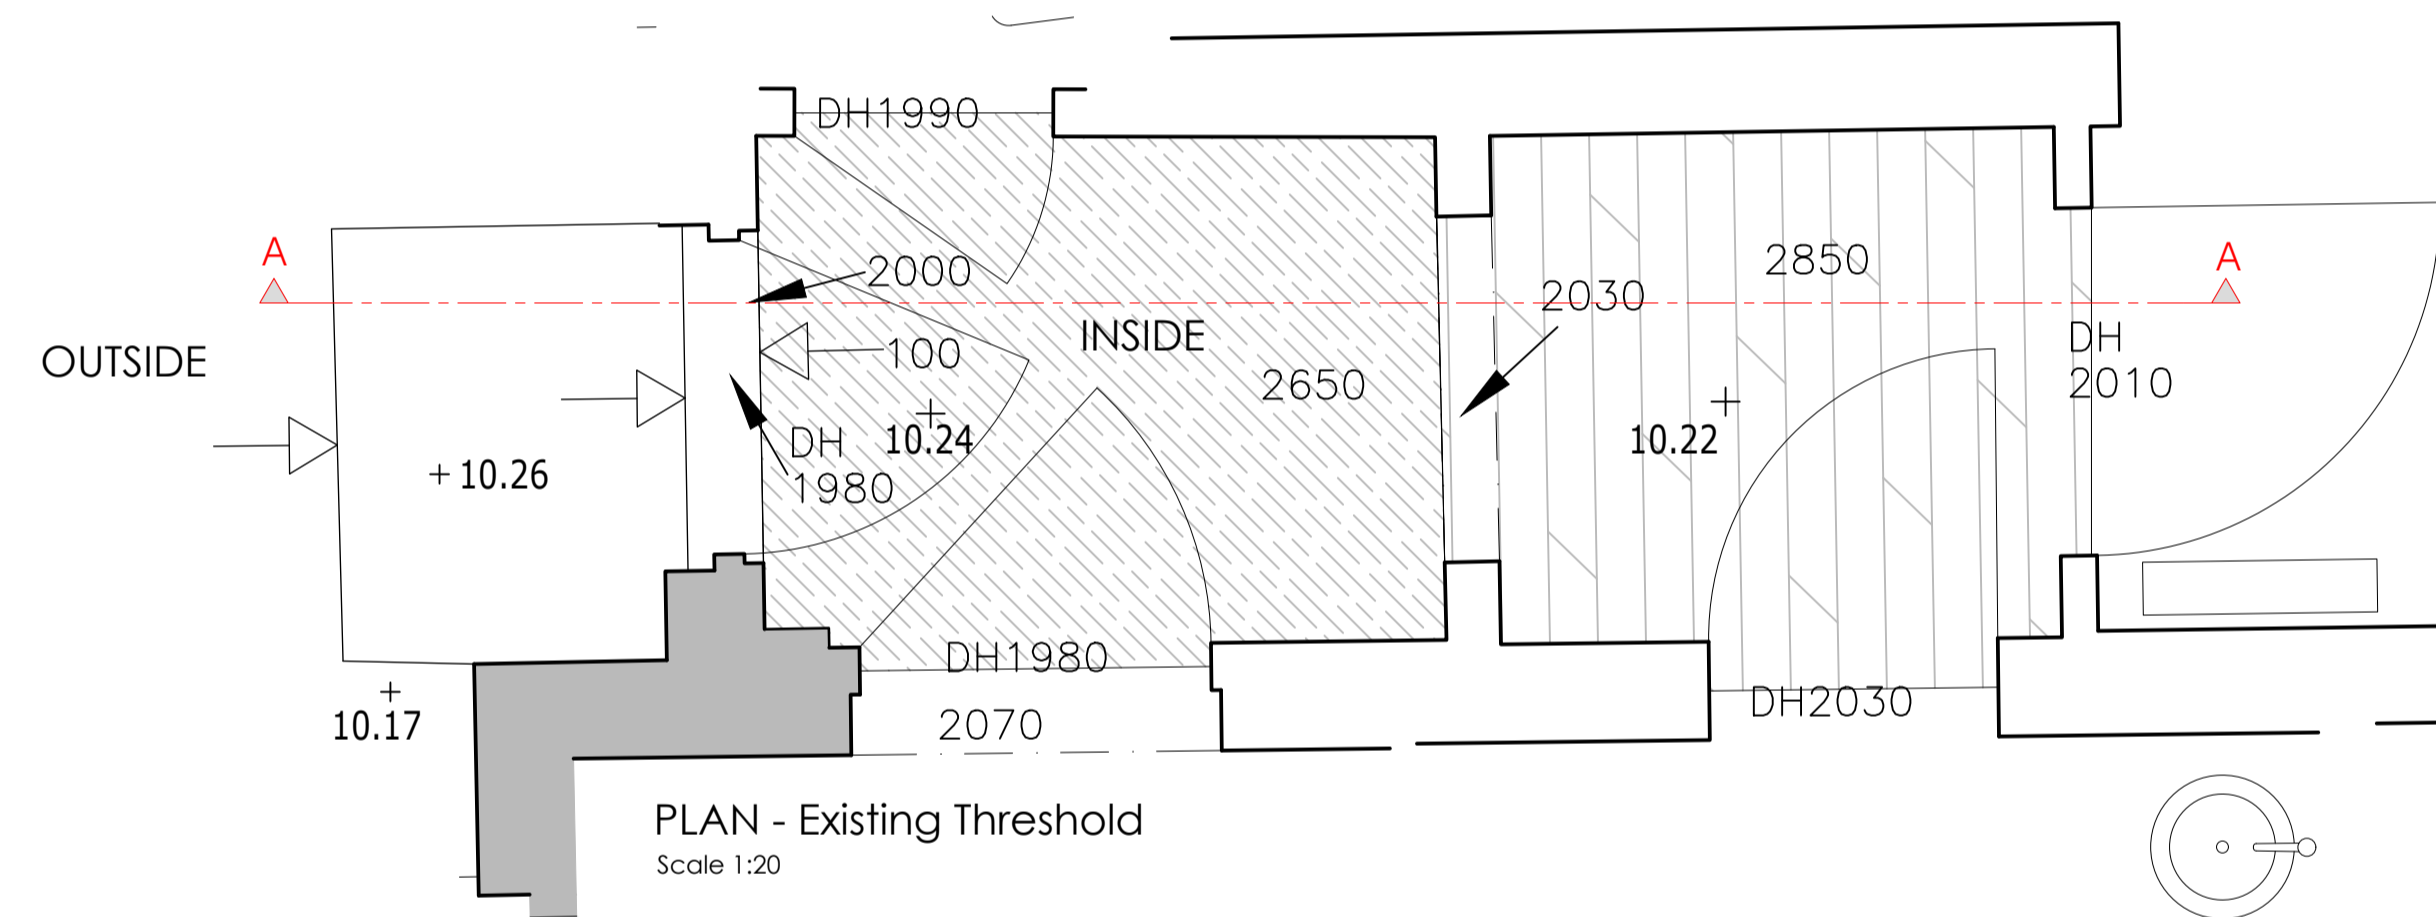

PLAN - Existing Threshold
Scale 1:20

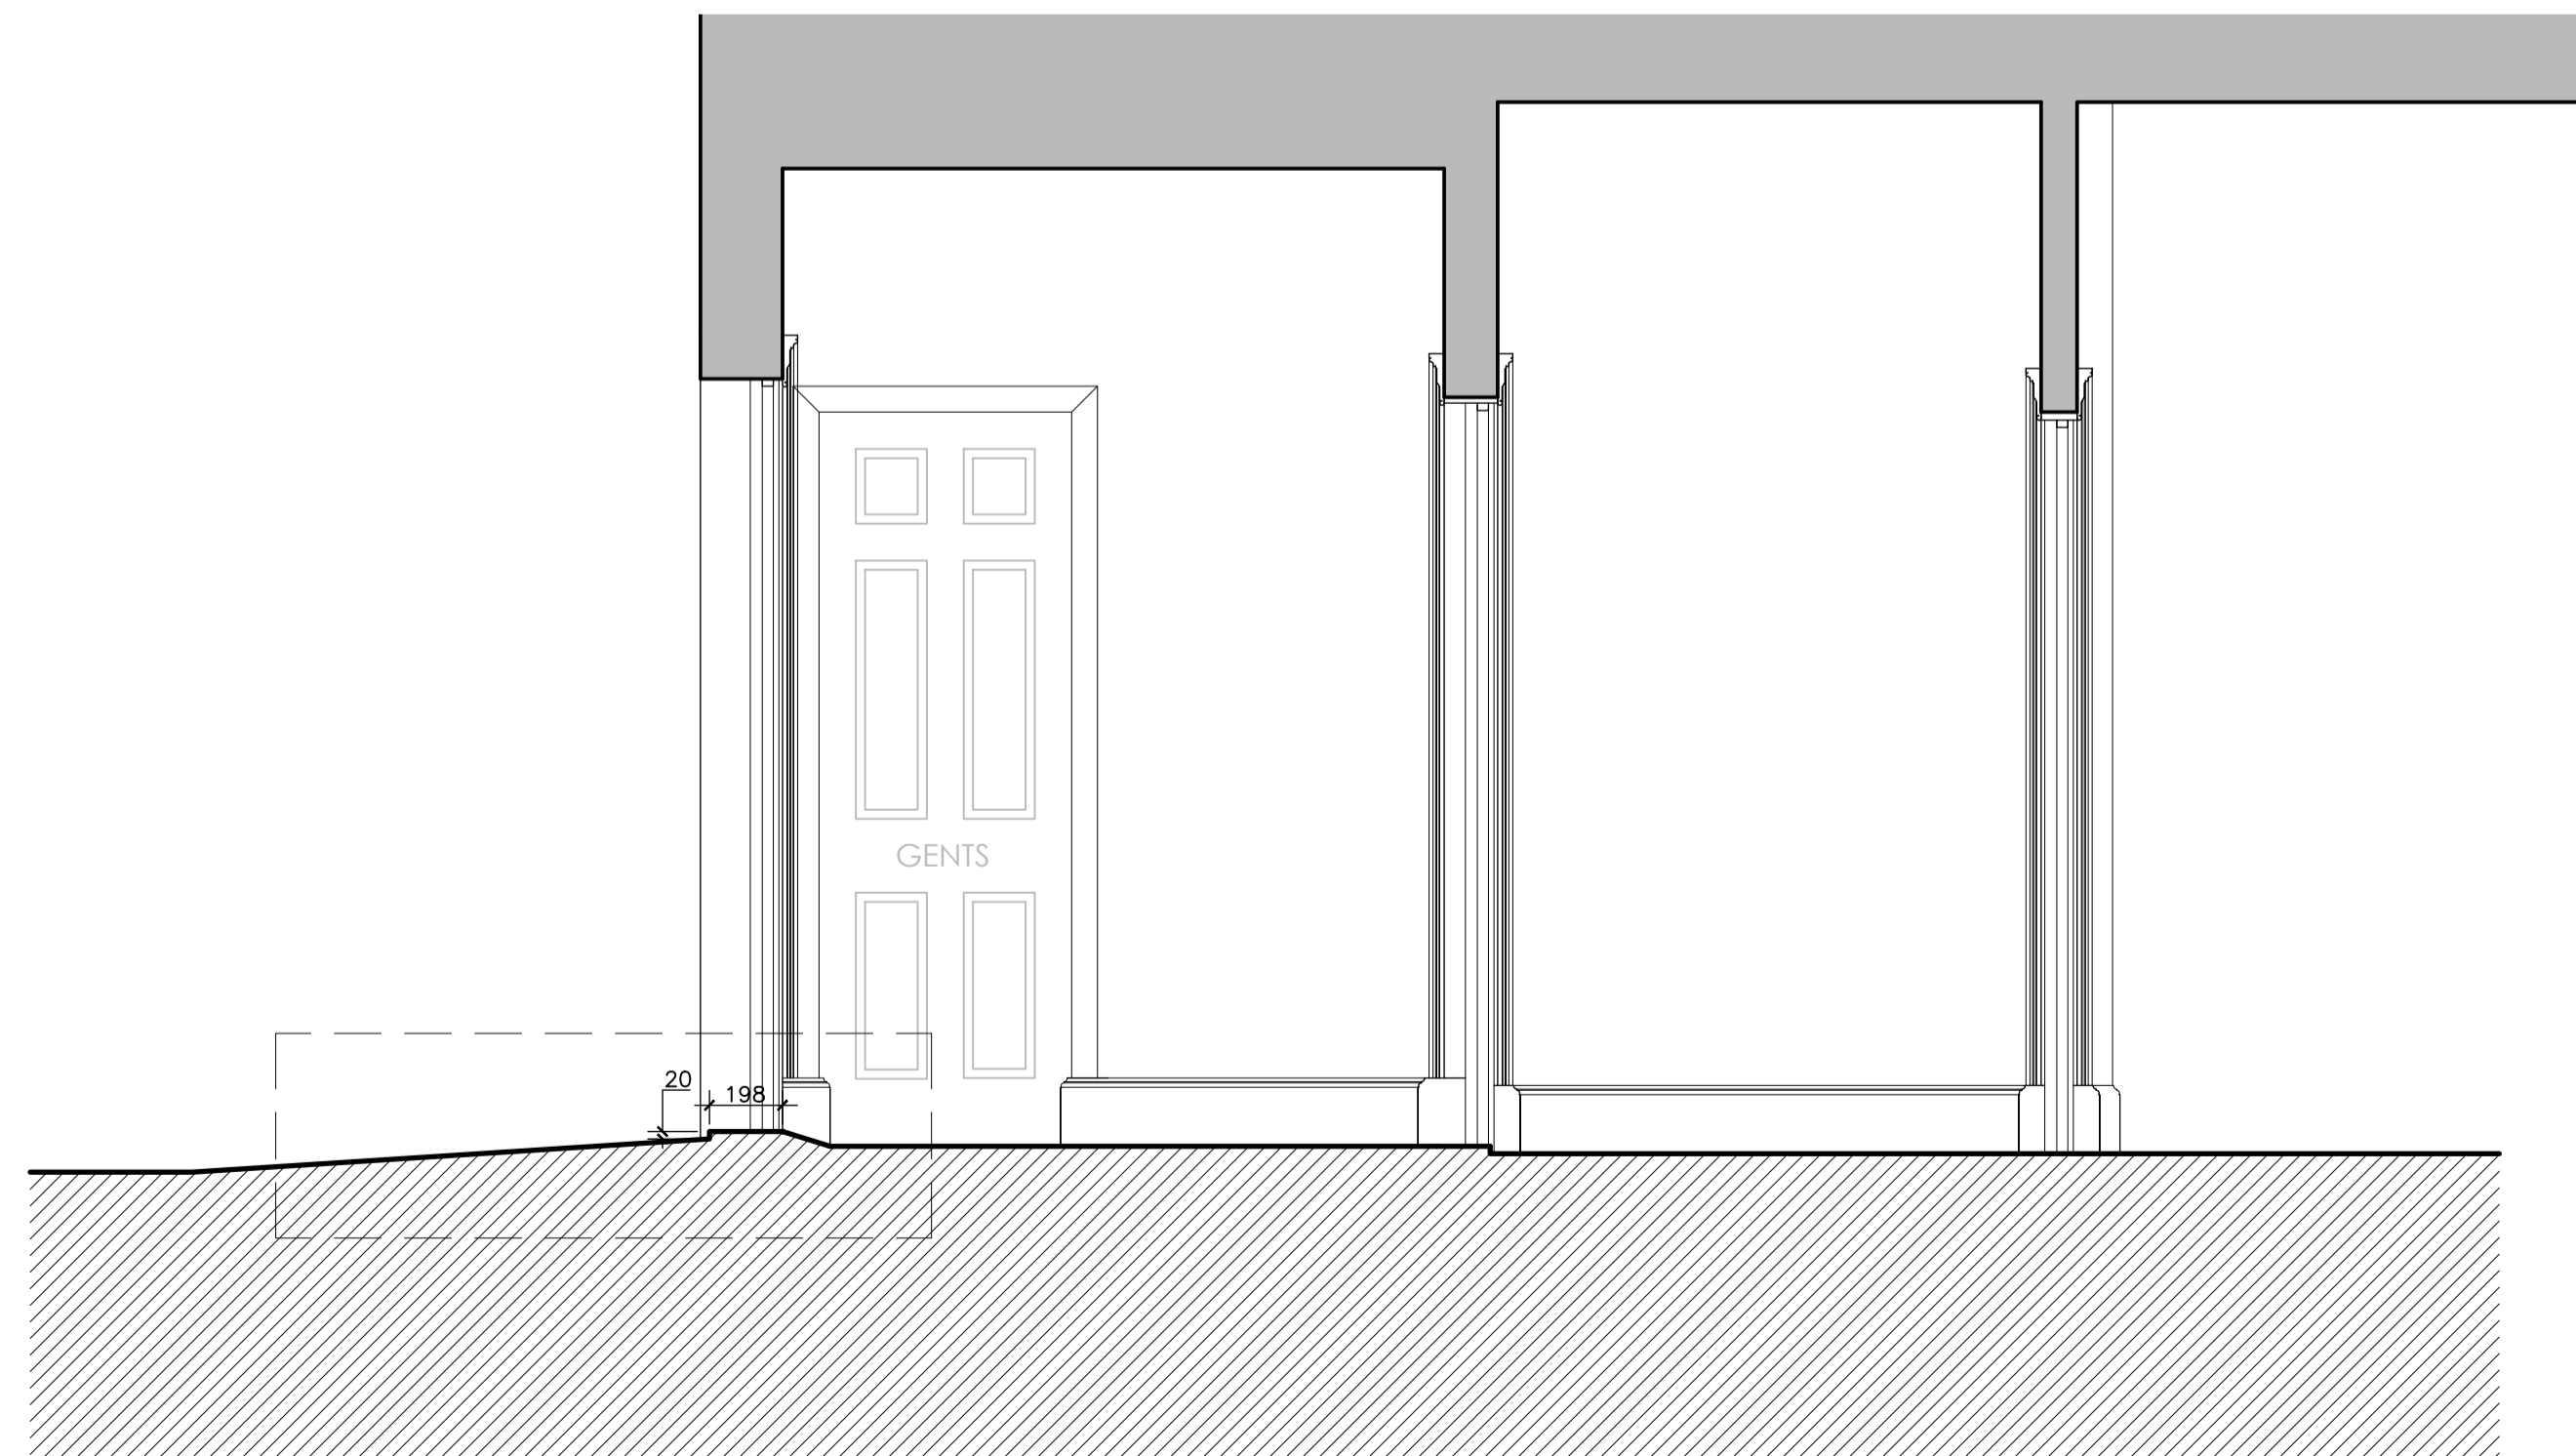

SECTION A-A - Proposed Threshold
Scale 1:20

PLANNING

Do not scale from this drawing. All dimensions are to be checked on site prior to manufacture & construction. Any discrepancies are to be relayed to KIRK NOLAN immediately. © KIRK NOLAN 2022.

KIRK+NOLAN

www.kirknolan.com
info@kirknolan.com
London | Cornwall | Galway

Client
Young & Co.'s Brewery

Project
The Crown
174 Richmond Road, Twickenham TW1 2NH

Drawing
Door Threshold
Alteration Details

First Issue	Scale	Sheet Size	Drawn
May 2022	Shown	A1	KN

Drawing No.	Rev
2204/203	/