


Plan - Bar Counter Screen
Scale 1:10

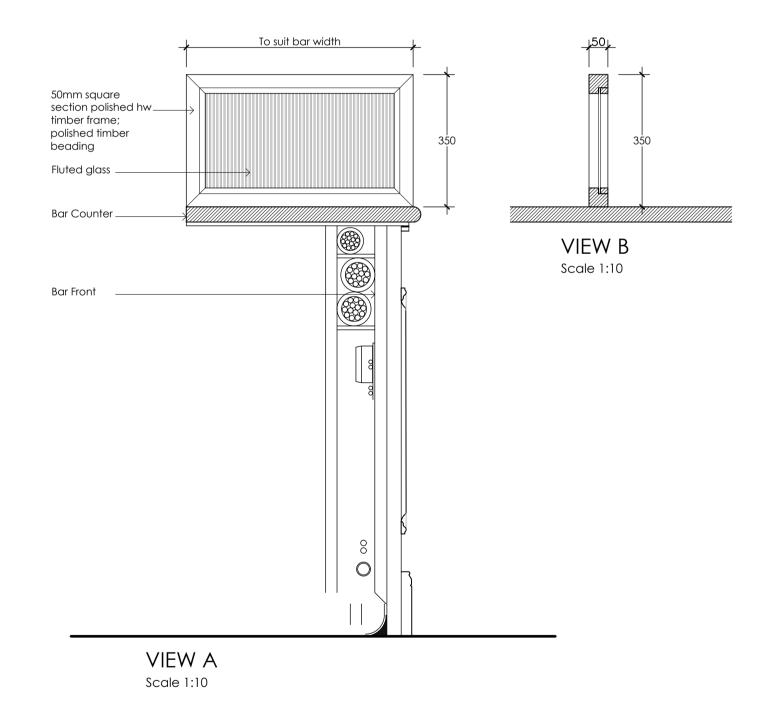

## PLANNING

Do not scale from this drawing. All dimensions are to be checked on site prior to manufacture & construction. Any discrepancies are to be relayed to KIRK NOLAN immediately. © KIRK NOLAN 2022.

## KIRK+NOLAN

www.kirknolan.com

info@kirknolan.com London | Cornwall | Galway

Young & Co.'s Brewery

The Crown

174 Richmond Road, Twickenham TW1 2NH

Glasswash Bar Screen Details

First Issue Scale Sheet Size Drawn
May 2022 1:10 A1 KN

Drawing No. 2204/204