

Flat Block M

Phase 2
6 Storeys
52 Dwellings



Affordable Rent Reversion

38 x 1B2P
9 x 2B4P
2 x 3B5P
1 x 1B2P W
1 x 2B3P W
1 x 3B5P W

Location Plan



Block Key

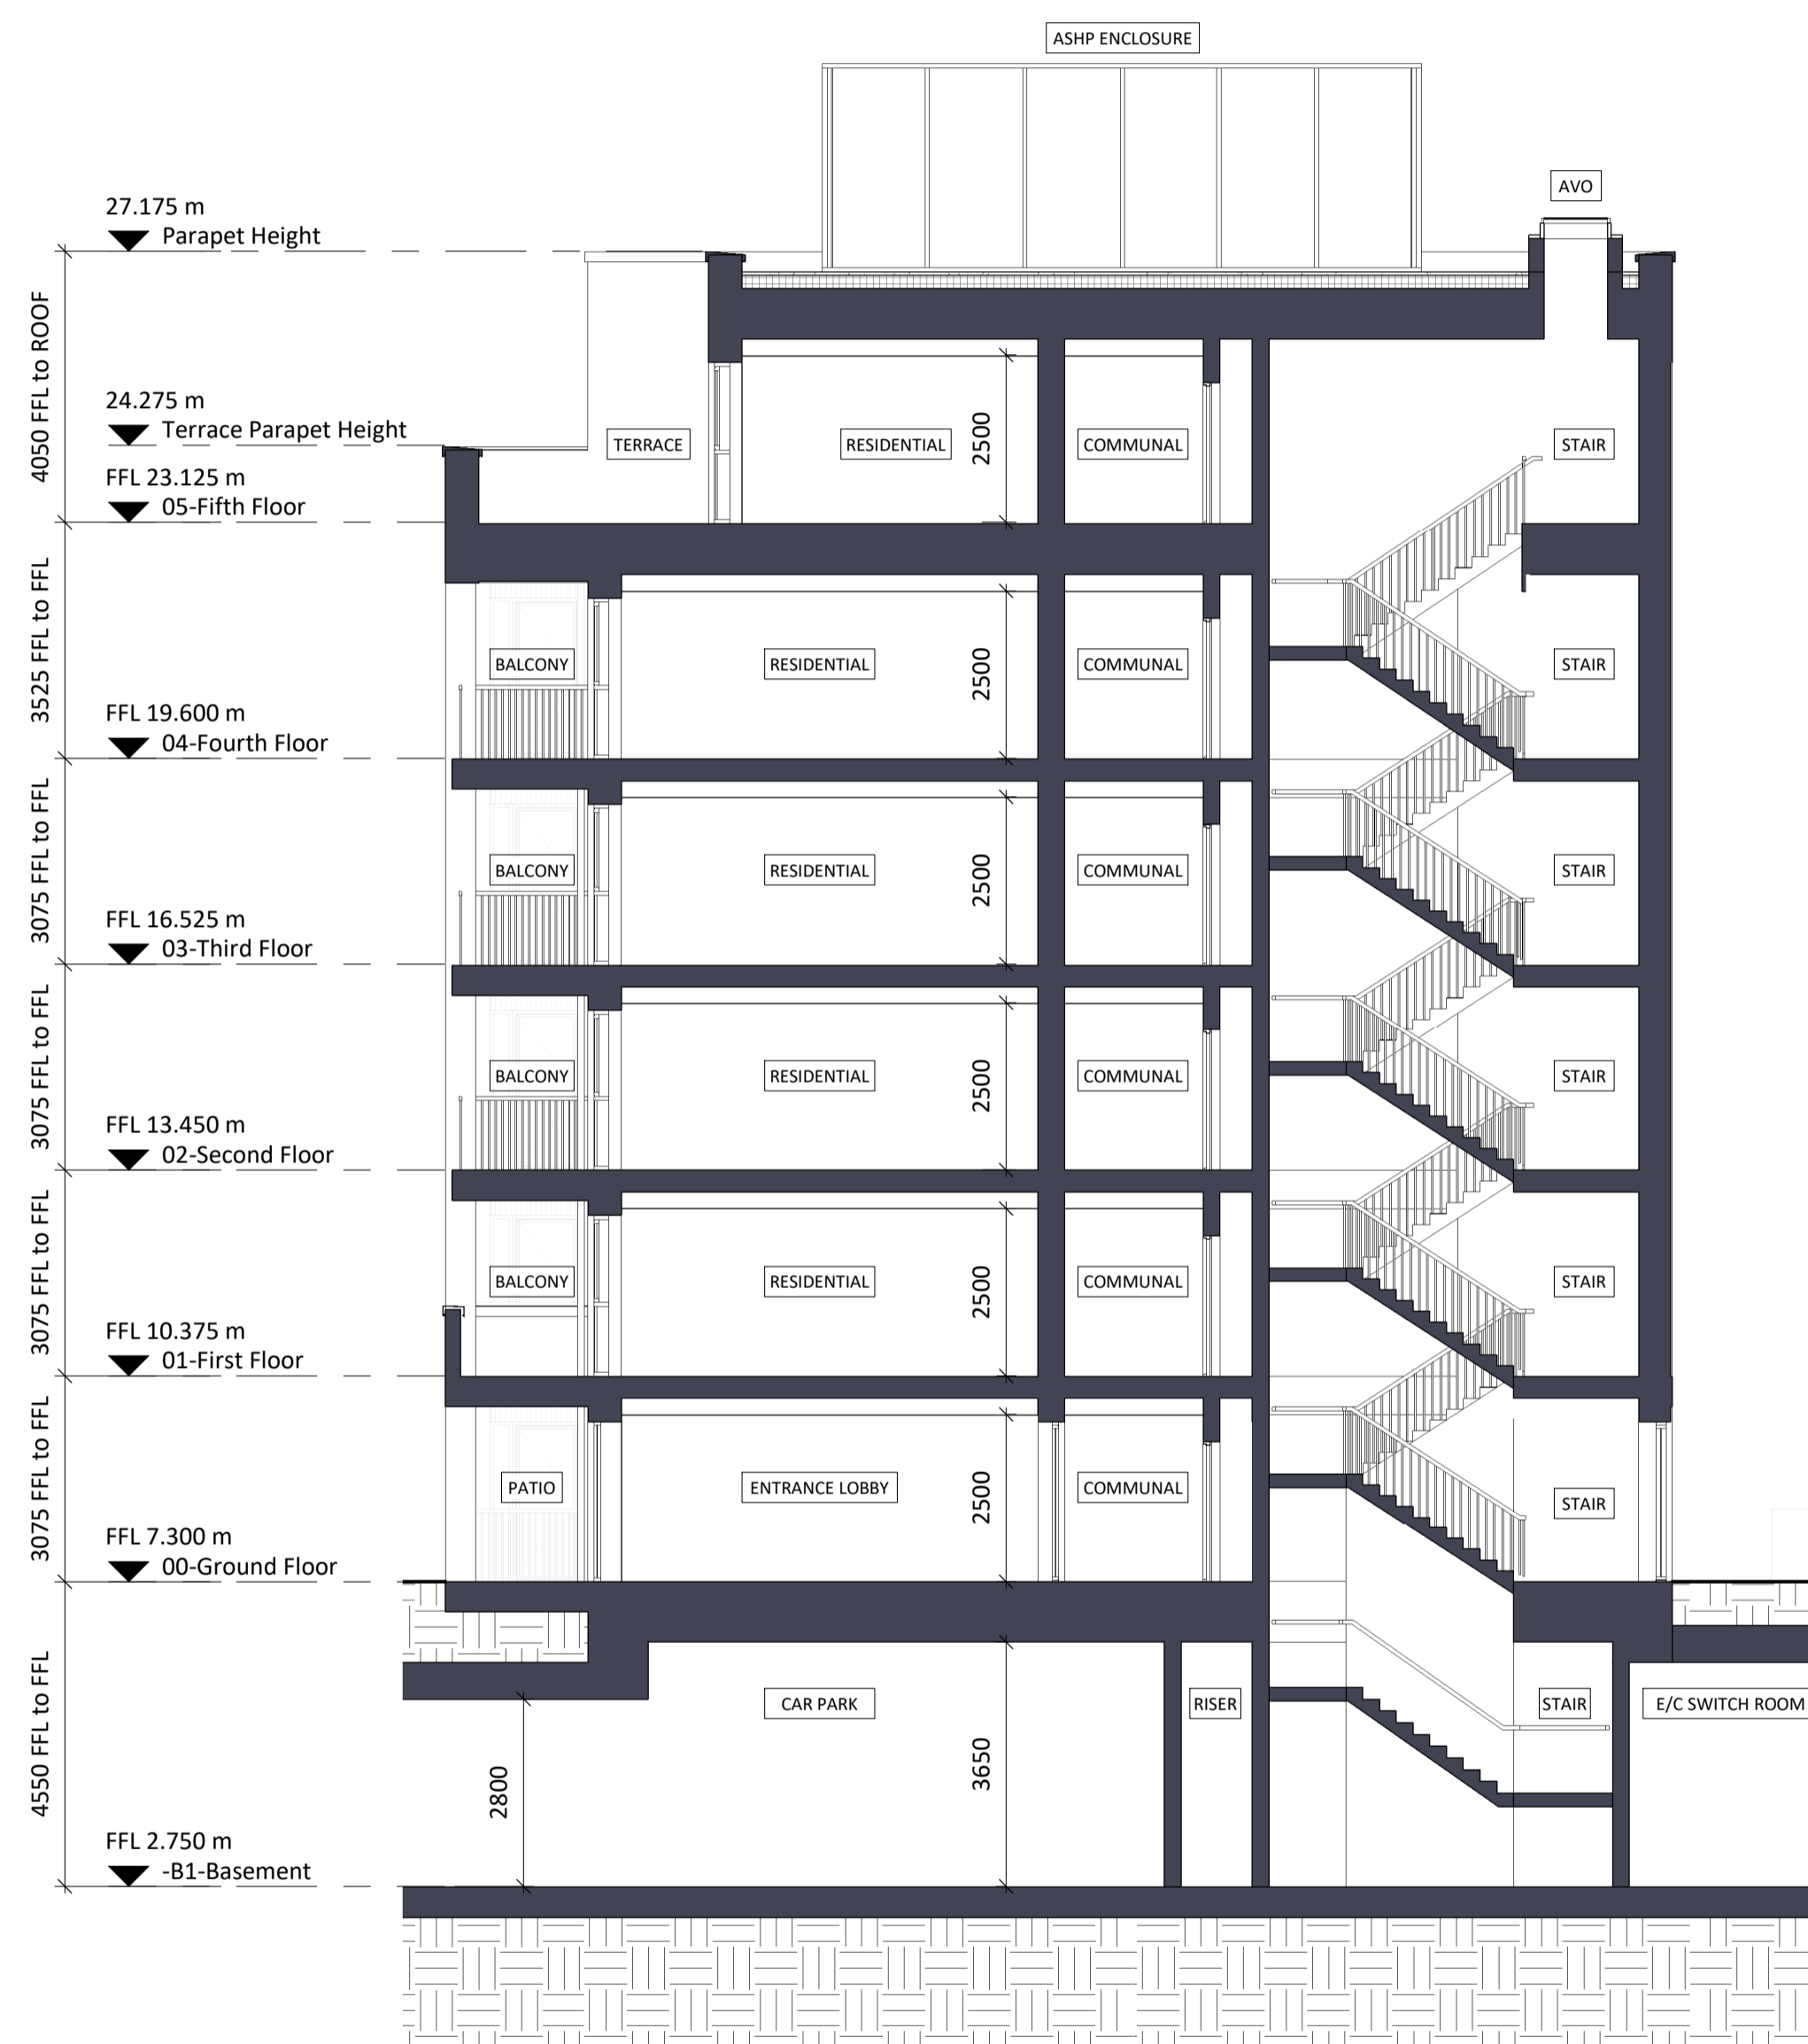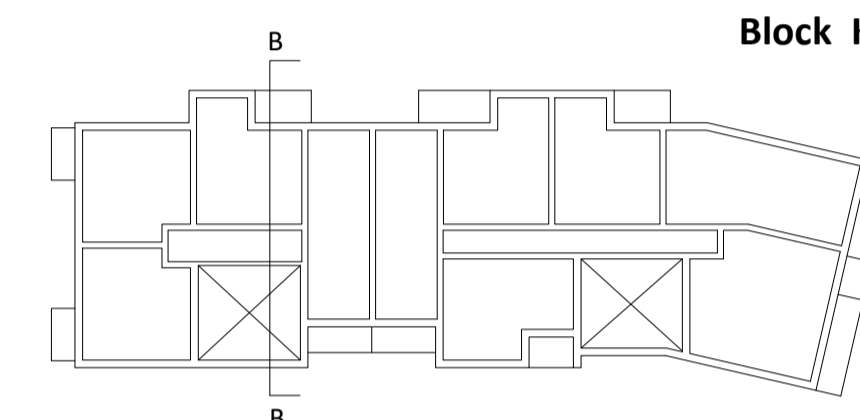

Section BB

Notes:
Do not scale. All dimensions are in millimetres unless otherwise stated. This drawing should be read in conjunction with all relevant project information and contract documentation. All dimensions to be checked prior to fabrication and/or commencement of works. All works to comply with all relevant legal standards, building regulations and warranty provider requirements. Report any discrepancies, if in doubt ask.

Rev	Status	Date	Description	Drn	Chkd
001	A3	26.04.22	Planning Issue	JB	CD

Client Name: Hill Residential					
Project Name: Ham Close Regeneration					
Drawing Name: Block M Section BB					
Drawing Number: HCR-BPTW-B13-ZZ-DR-A-2217		Rev: C01	Status: A3		
Project No: 21-090	RIBA Stage: 03	Drawn By: MG	Scale: 1:100 @ A1		

PLANNING ISSUE

40 Norman Road,
Greenwich, London
SE10 9GX
t 020 8293 5175
bptw.co.uk

