



**Flat Block N**

Phase 2  
4 Storeys  
18 Dwellings


Affordable Rent Reprvision  
16 x 1B2P

Affordable Rent Additional  
2 x 1B2P

**Location Plan**

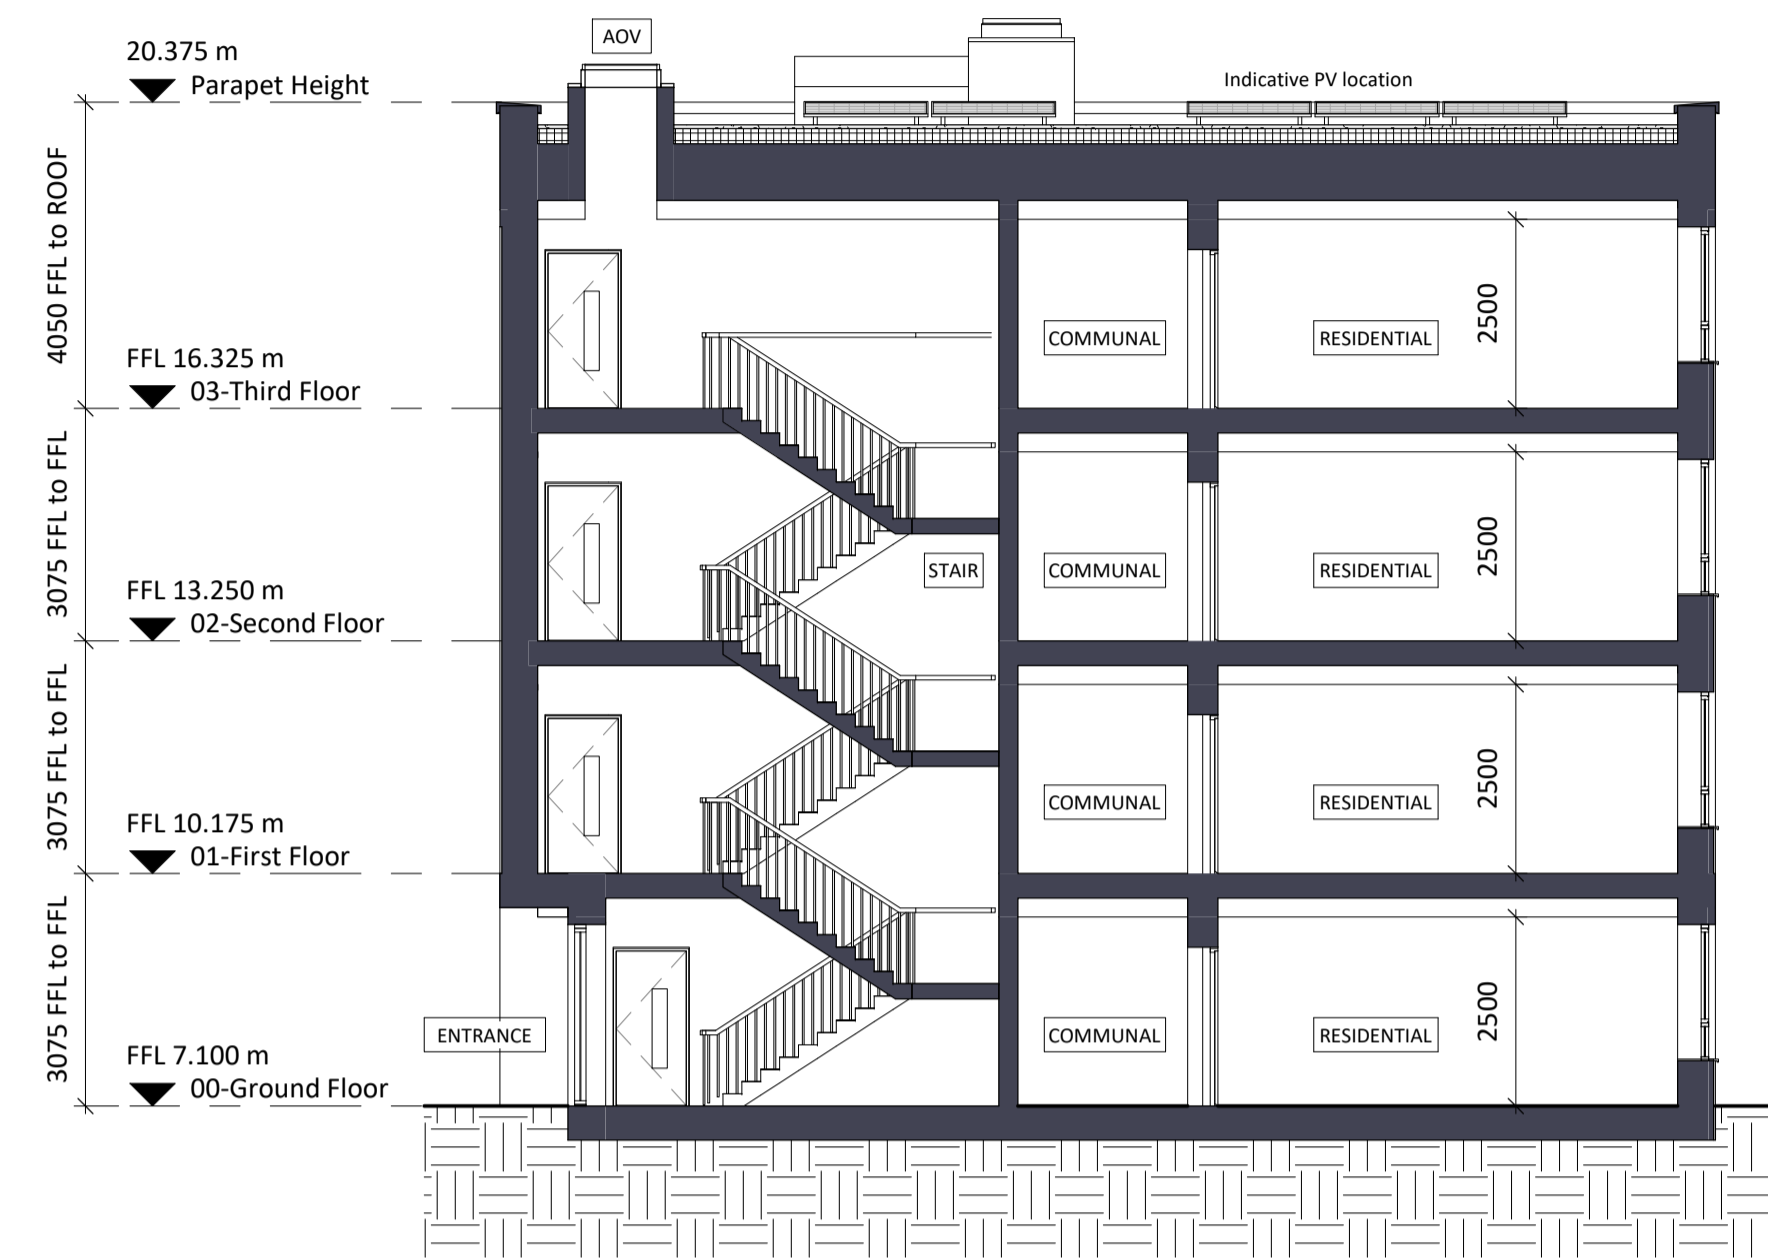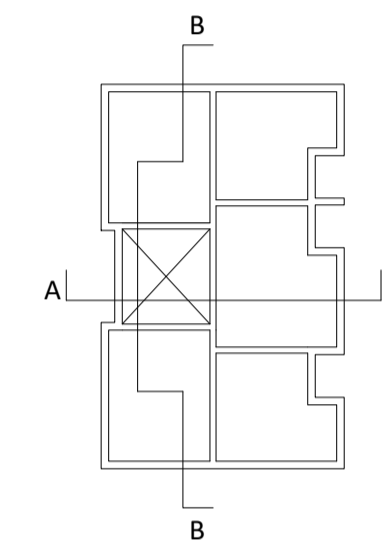

**Section AA**

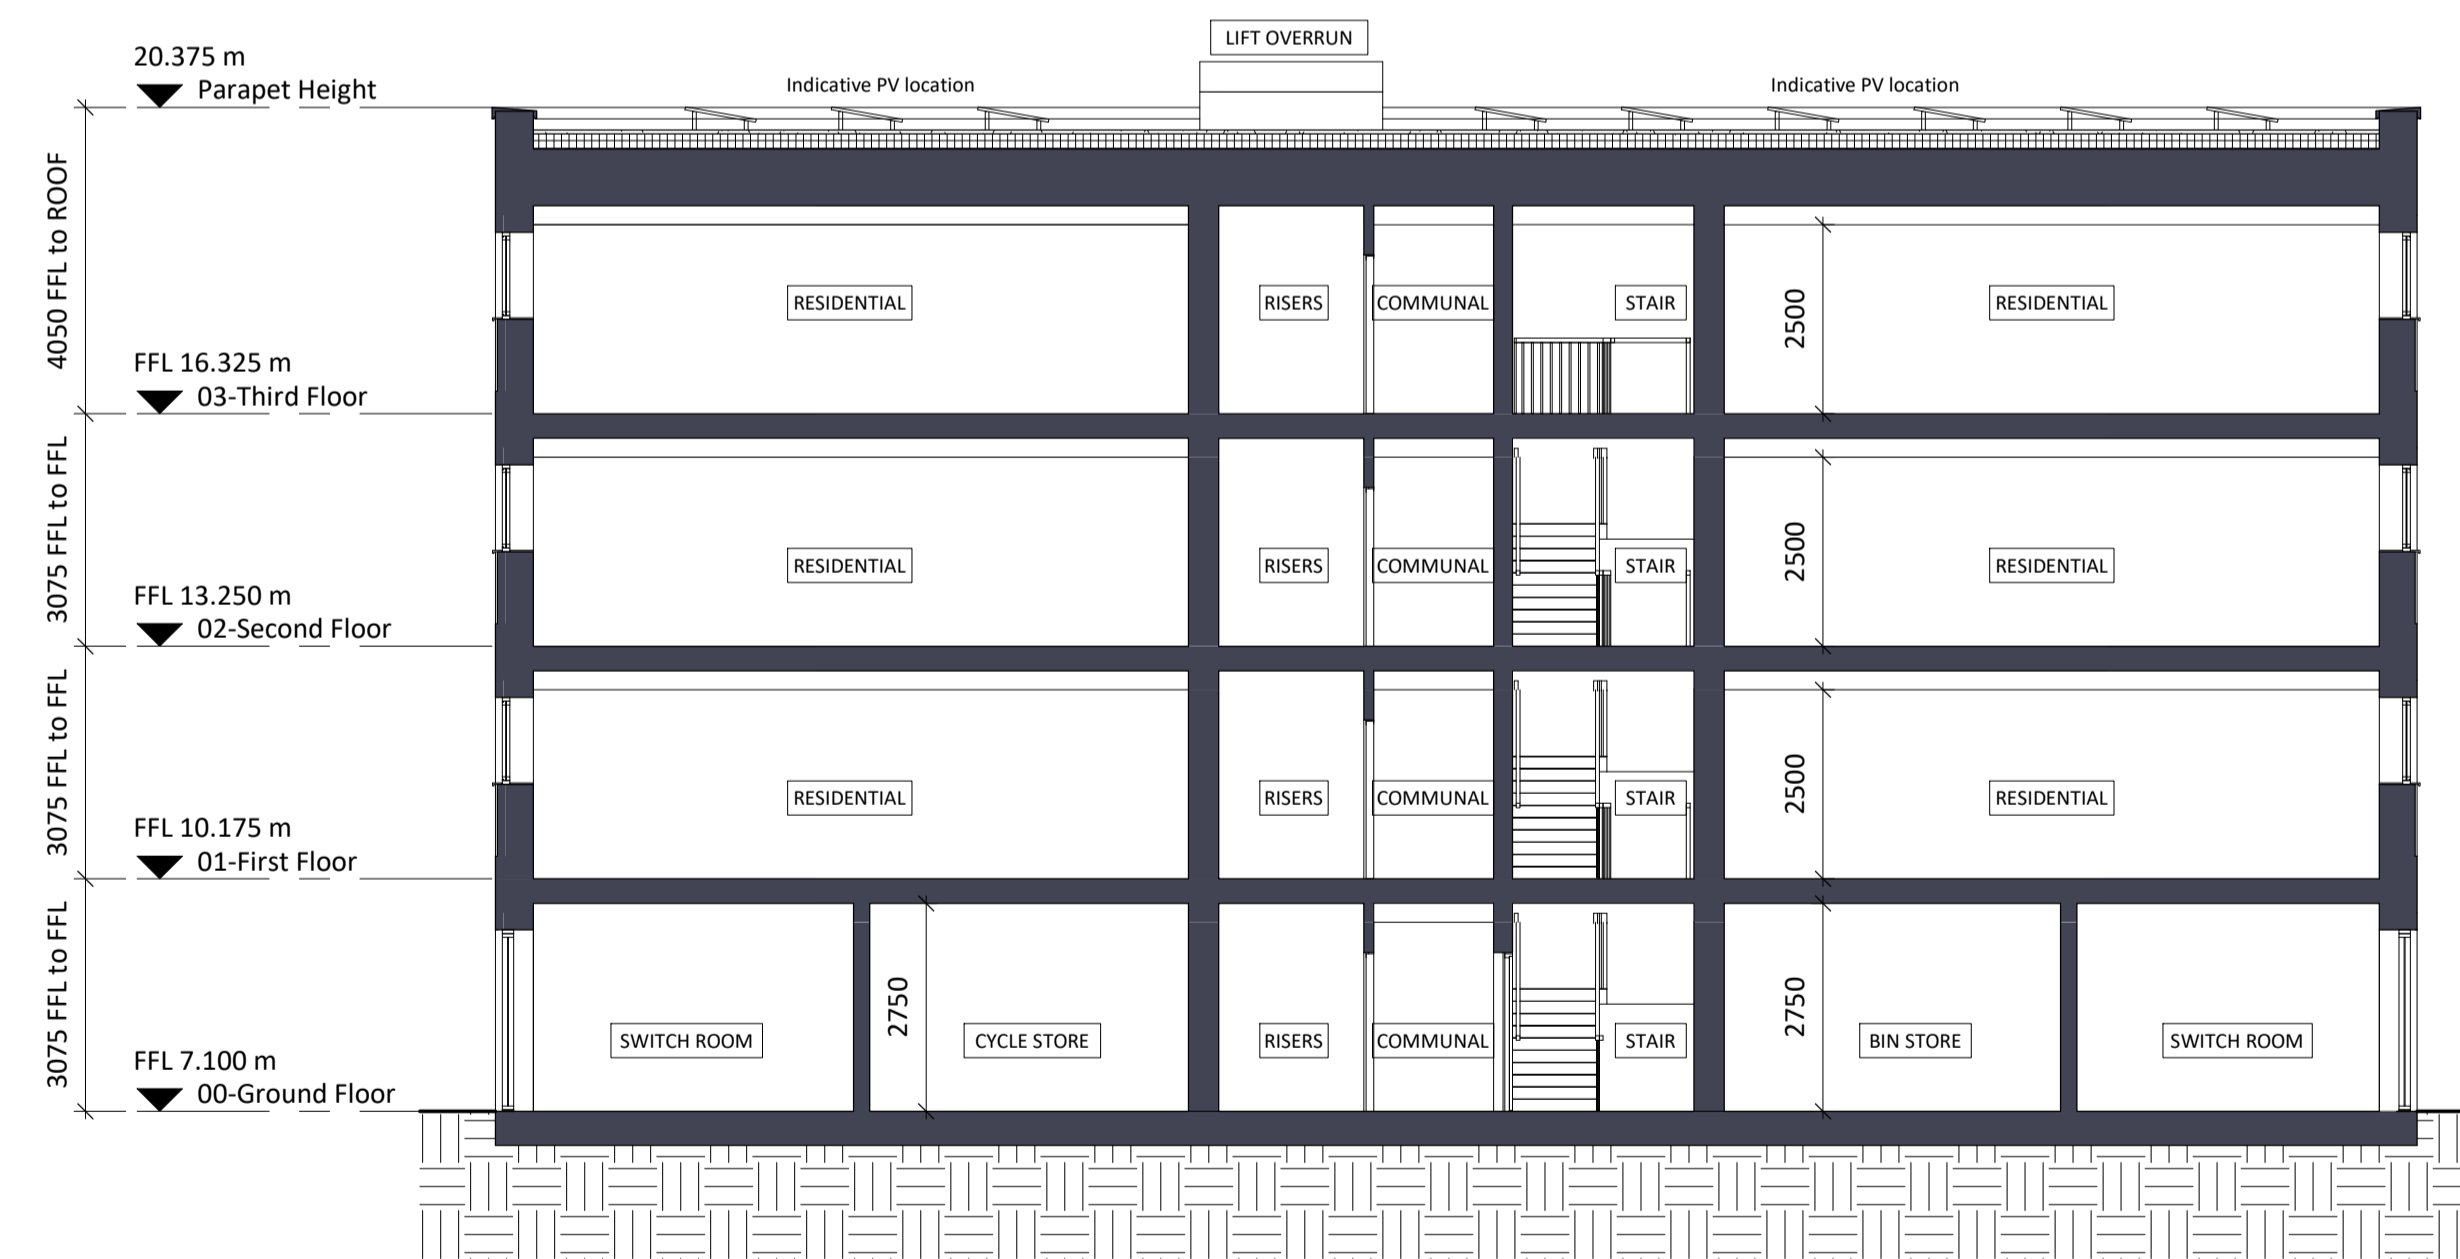

**Section BB**

Notes:  
Do not scale. All dimensions are in millimetres unless otherwise stated. This drawing should be read in conjunction with all relevant project information and contract documentation. All dimensions to be checked prior to fabrication and or commencement of works. All works to comply with all relevant legal standards, building regulations and warranty provider requirements. Report any discrepancies, if in doubt ask.

Rev	Status	Date	Description	Drn	Chkd
001	A3	26.04.22	Planning Issue	JB	CD

Client Name:		<b>Hill Residential</b>	
Project Name:		<b>Ham Close Regeneration</b>	
Drawing Name:		<b>Block N Sections AA &amp; BB</b>	
Drawing Number:	Rev:	Status:	
HCR-BPTW-B14-ZZ-DR-A-2218	C01	A3	
Project No:	RIBA Stage:	Drawn By:	Scale:
21-090	3	SF	1:100 @ A1

**PLANNING ISSUE**

40 Norman Road,  
Greenwich, London  
SE10 9GX  
t 020 8293 5175  
bptw.co.uk

