



**Flat Block R**

Phase 3  
5 Storeys  
20 Dwellings


**Market Sale**

2 x 1B1P  
6 x 1B2P  
12 x 2B4P

**Location Plan**

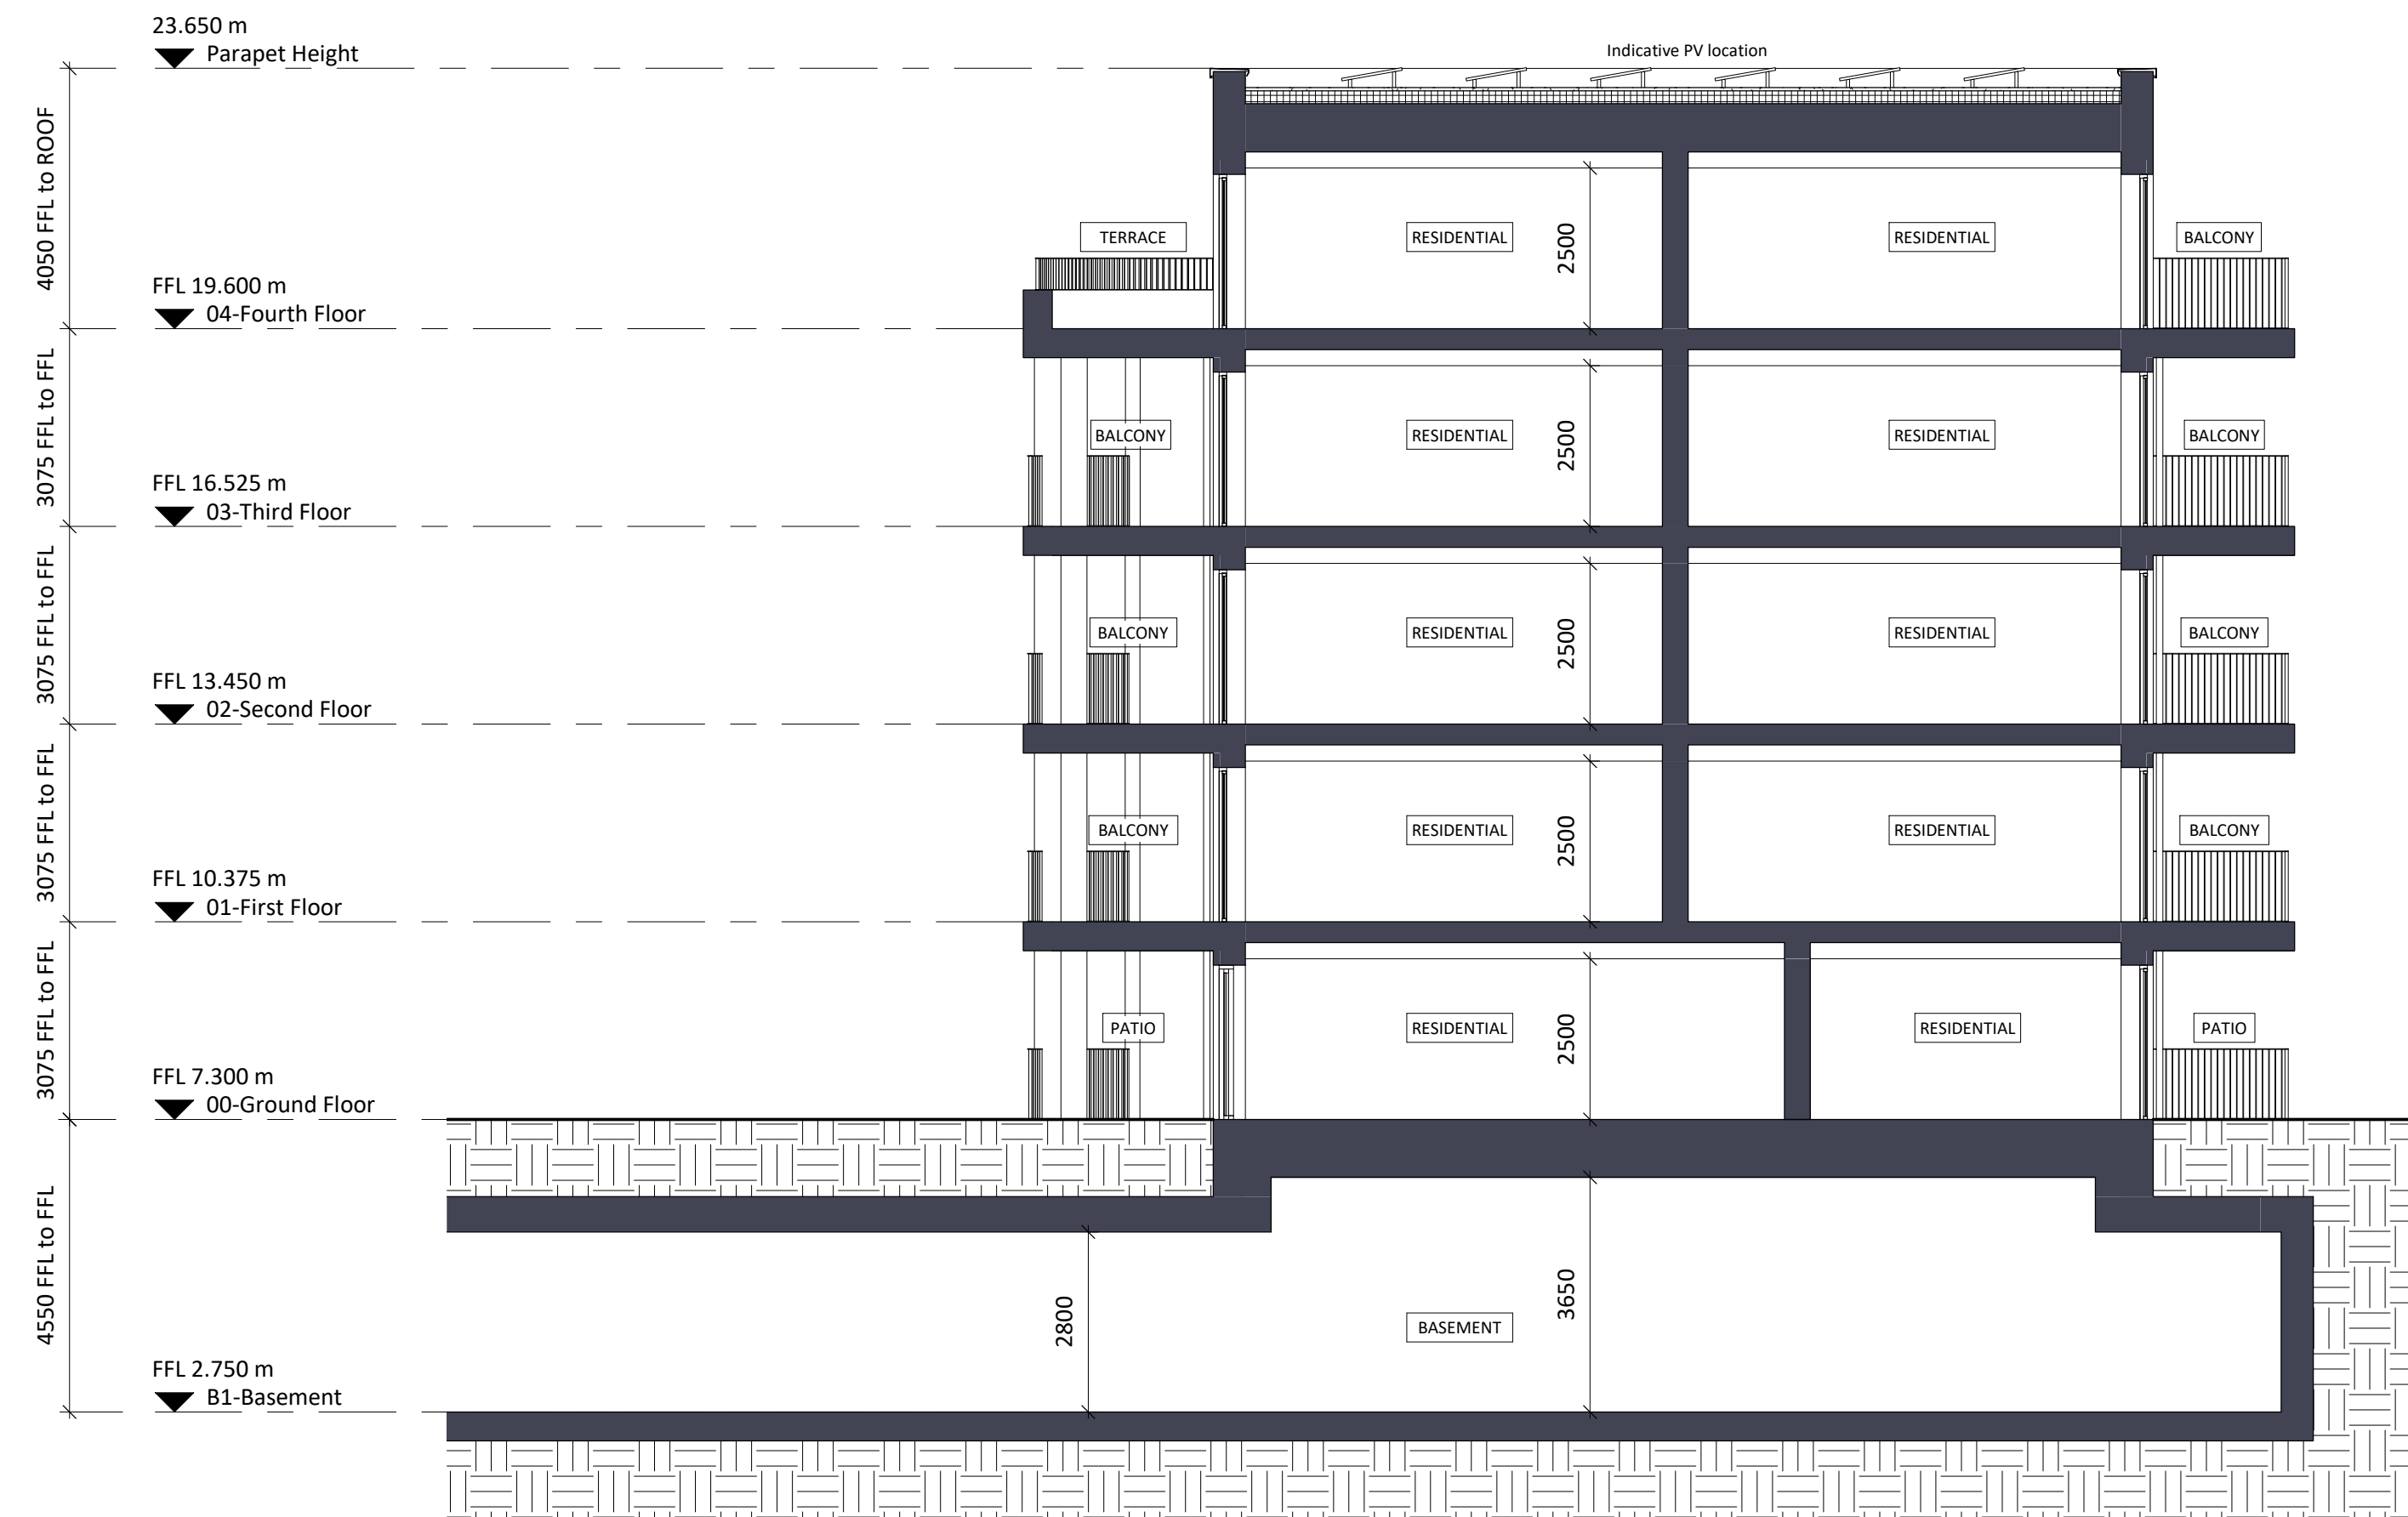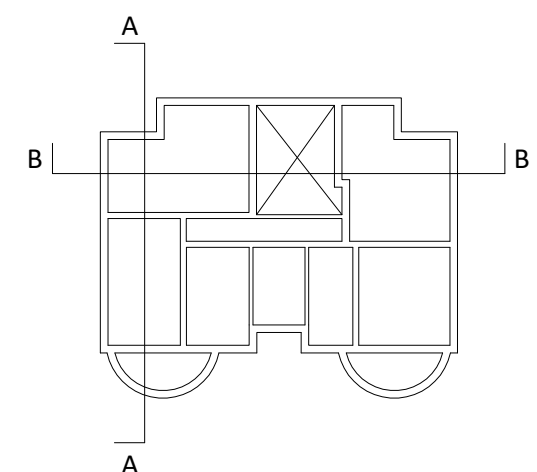

**Section AA**

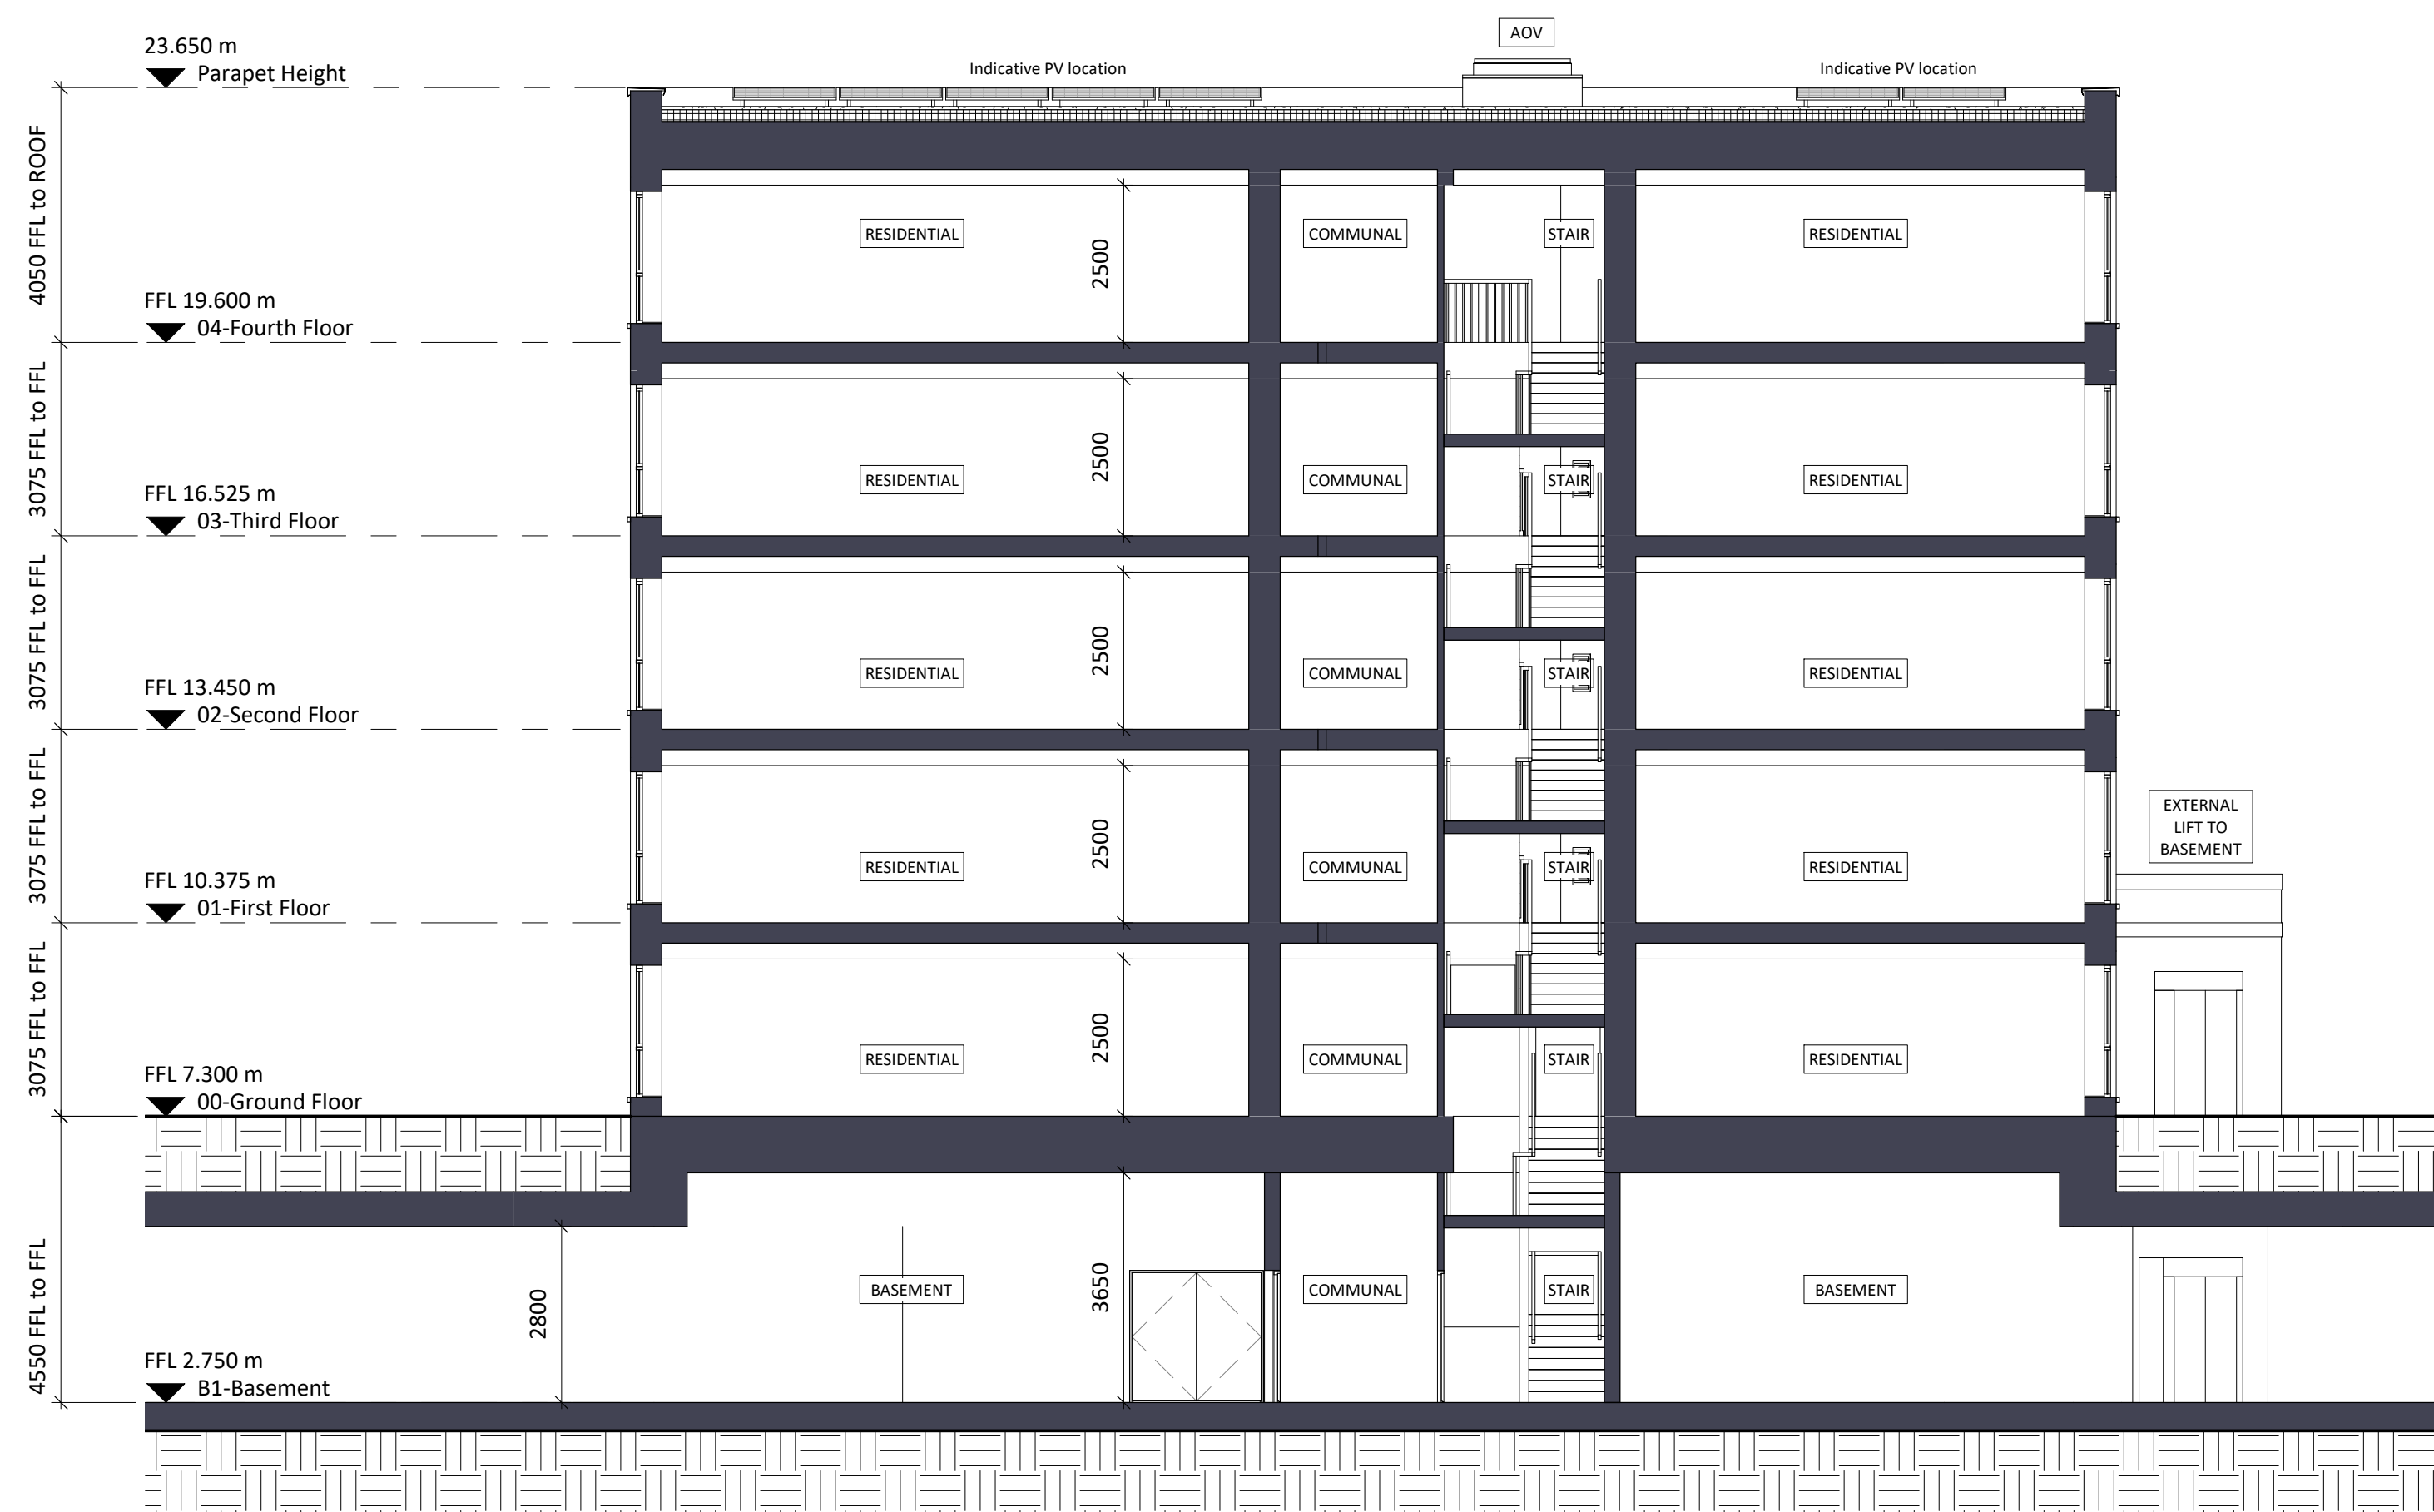

**Section BB**

Notes:  
Do not scale. All dimensions are in millimetres unless otherwise stated. This drawing should be read in conjunction with all relevant project information and contract documentation. All dimensions to be checked prior to fabrication and/or commencement of works. All works to comply with all relevant legal standards, building regulations and warranty provider requirements. Report any discrepancies, if in doubt ask.

| Revisions: | Rev | Status | Date     | Description    | Drn | Chkd |
|------------|-----|--------|----------|----------------|-----|------|
|            | CD1 | A3     | 26.04.22 | Planning Issue | JB  | CD   |

|                                  |             |                                     |                   |
|----------------------------------|-------------|-------------------------------------|-------------------|
| Client Name:                     |             | <b>Hill Residential</b>             |                   |
| Project Name:                    |             | <b>Ham Close Regeneration</b>       |                   |
| Drawing Name:                    |             | <b>Block R Sections AA &amp; BB</b> |                   |
| Drawing Number:                  | Rev:        | Status:                             |                   |
| <b>HCR-BPTW-B18-ZZ-DR-A-2220</b> | <b>C01</b>  | <b>A3</b>                           |                   |
| Project No:                      | RIBA Stage: | Drawn By:                           | Scale:            |
| <b>21-090</b>                    | <b>03</b>   | <b>SF</b>                           | <b>1:100 @ A1</b> |

**PLANNING ISSUE**

40 Norman Road,  
Greenwich, London  
SE10 9GX  
t 020 8293 5175  
bptw.co.uk

