



00 PLAN 750 Mix Plan  
1:750

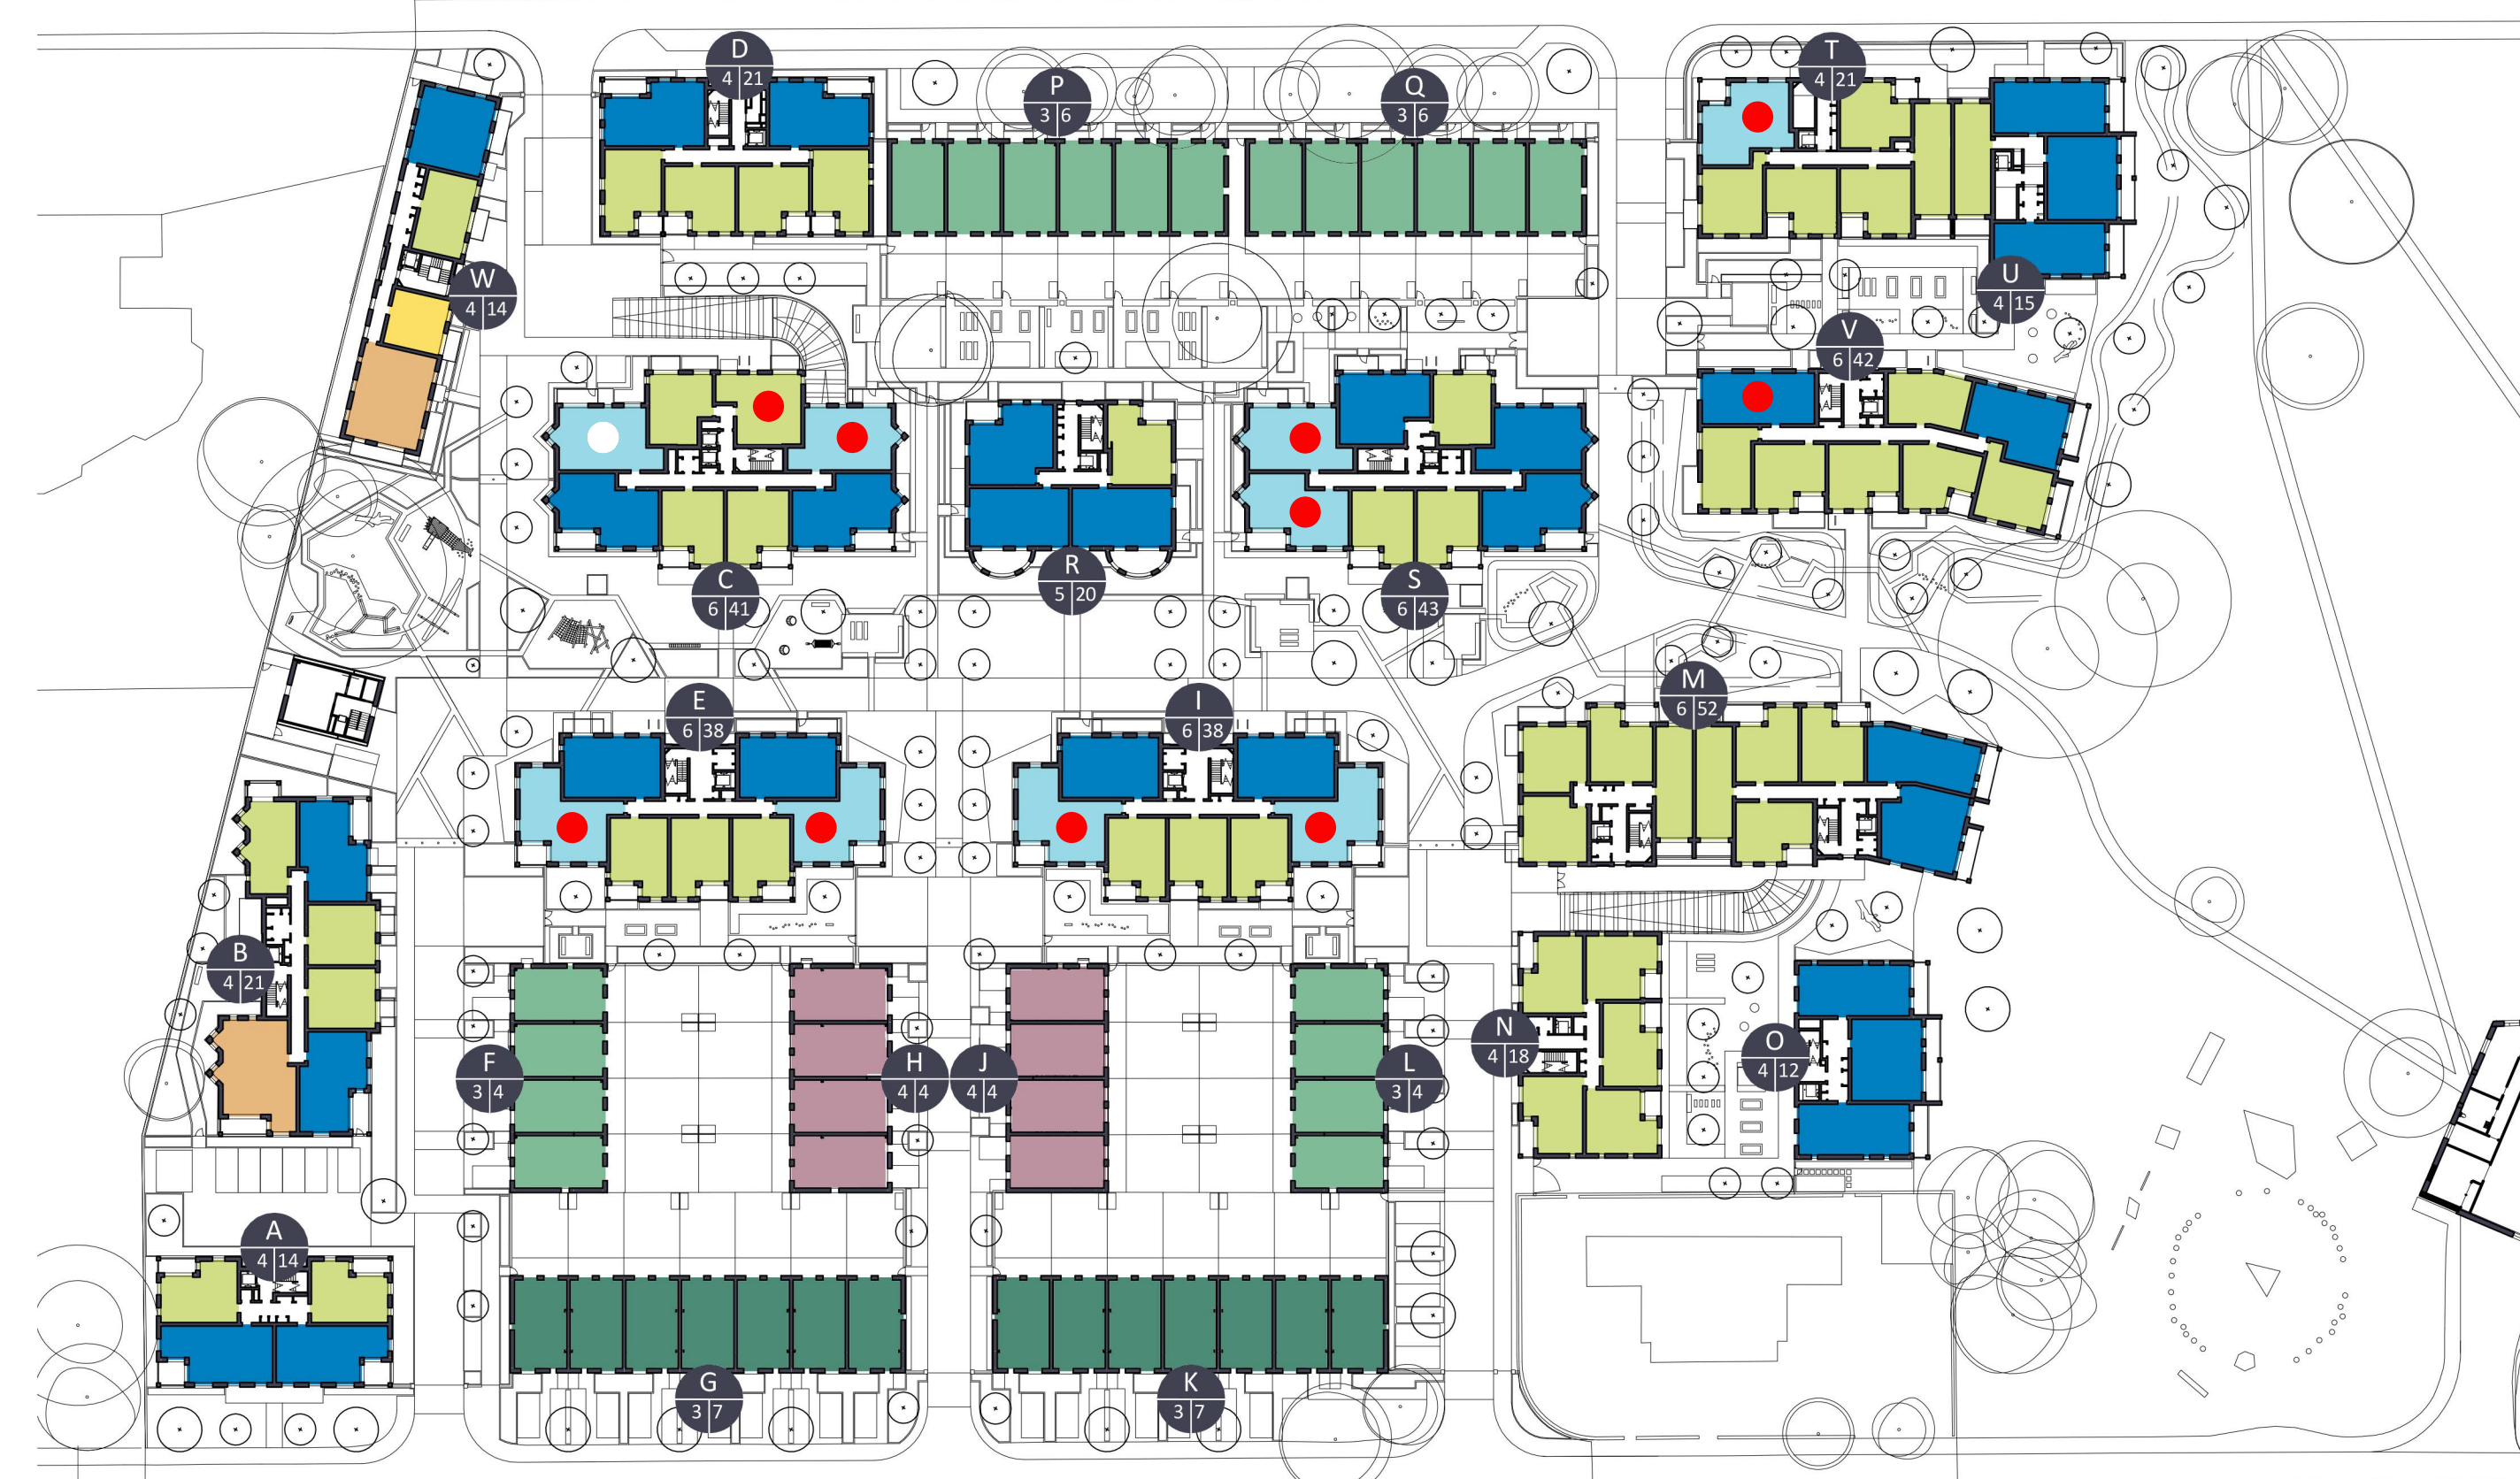

01 PLAN 750 Mix Plan  
1:750

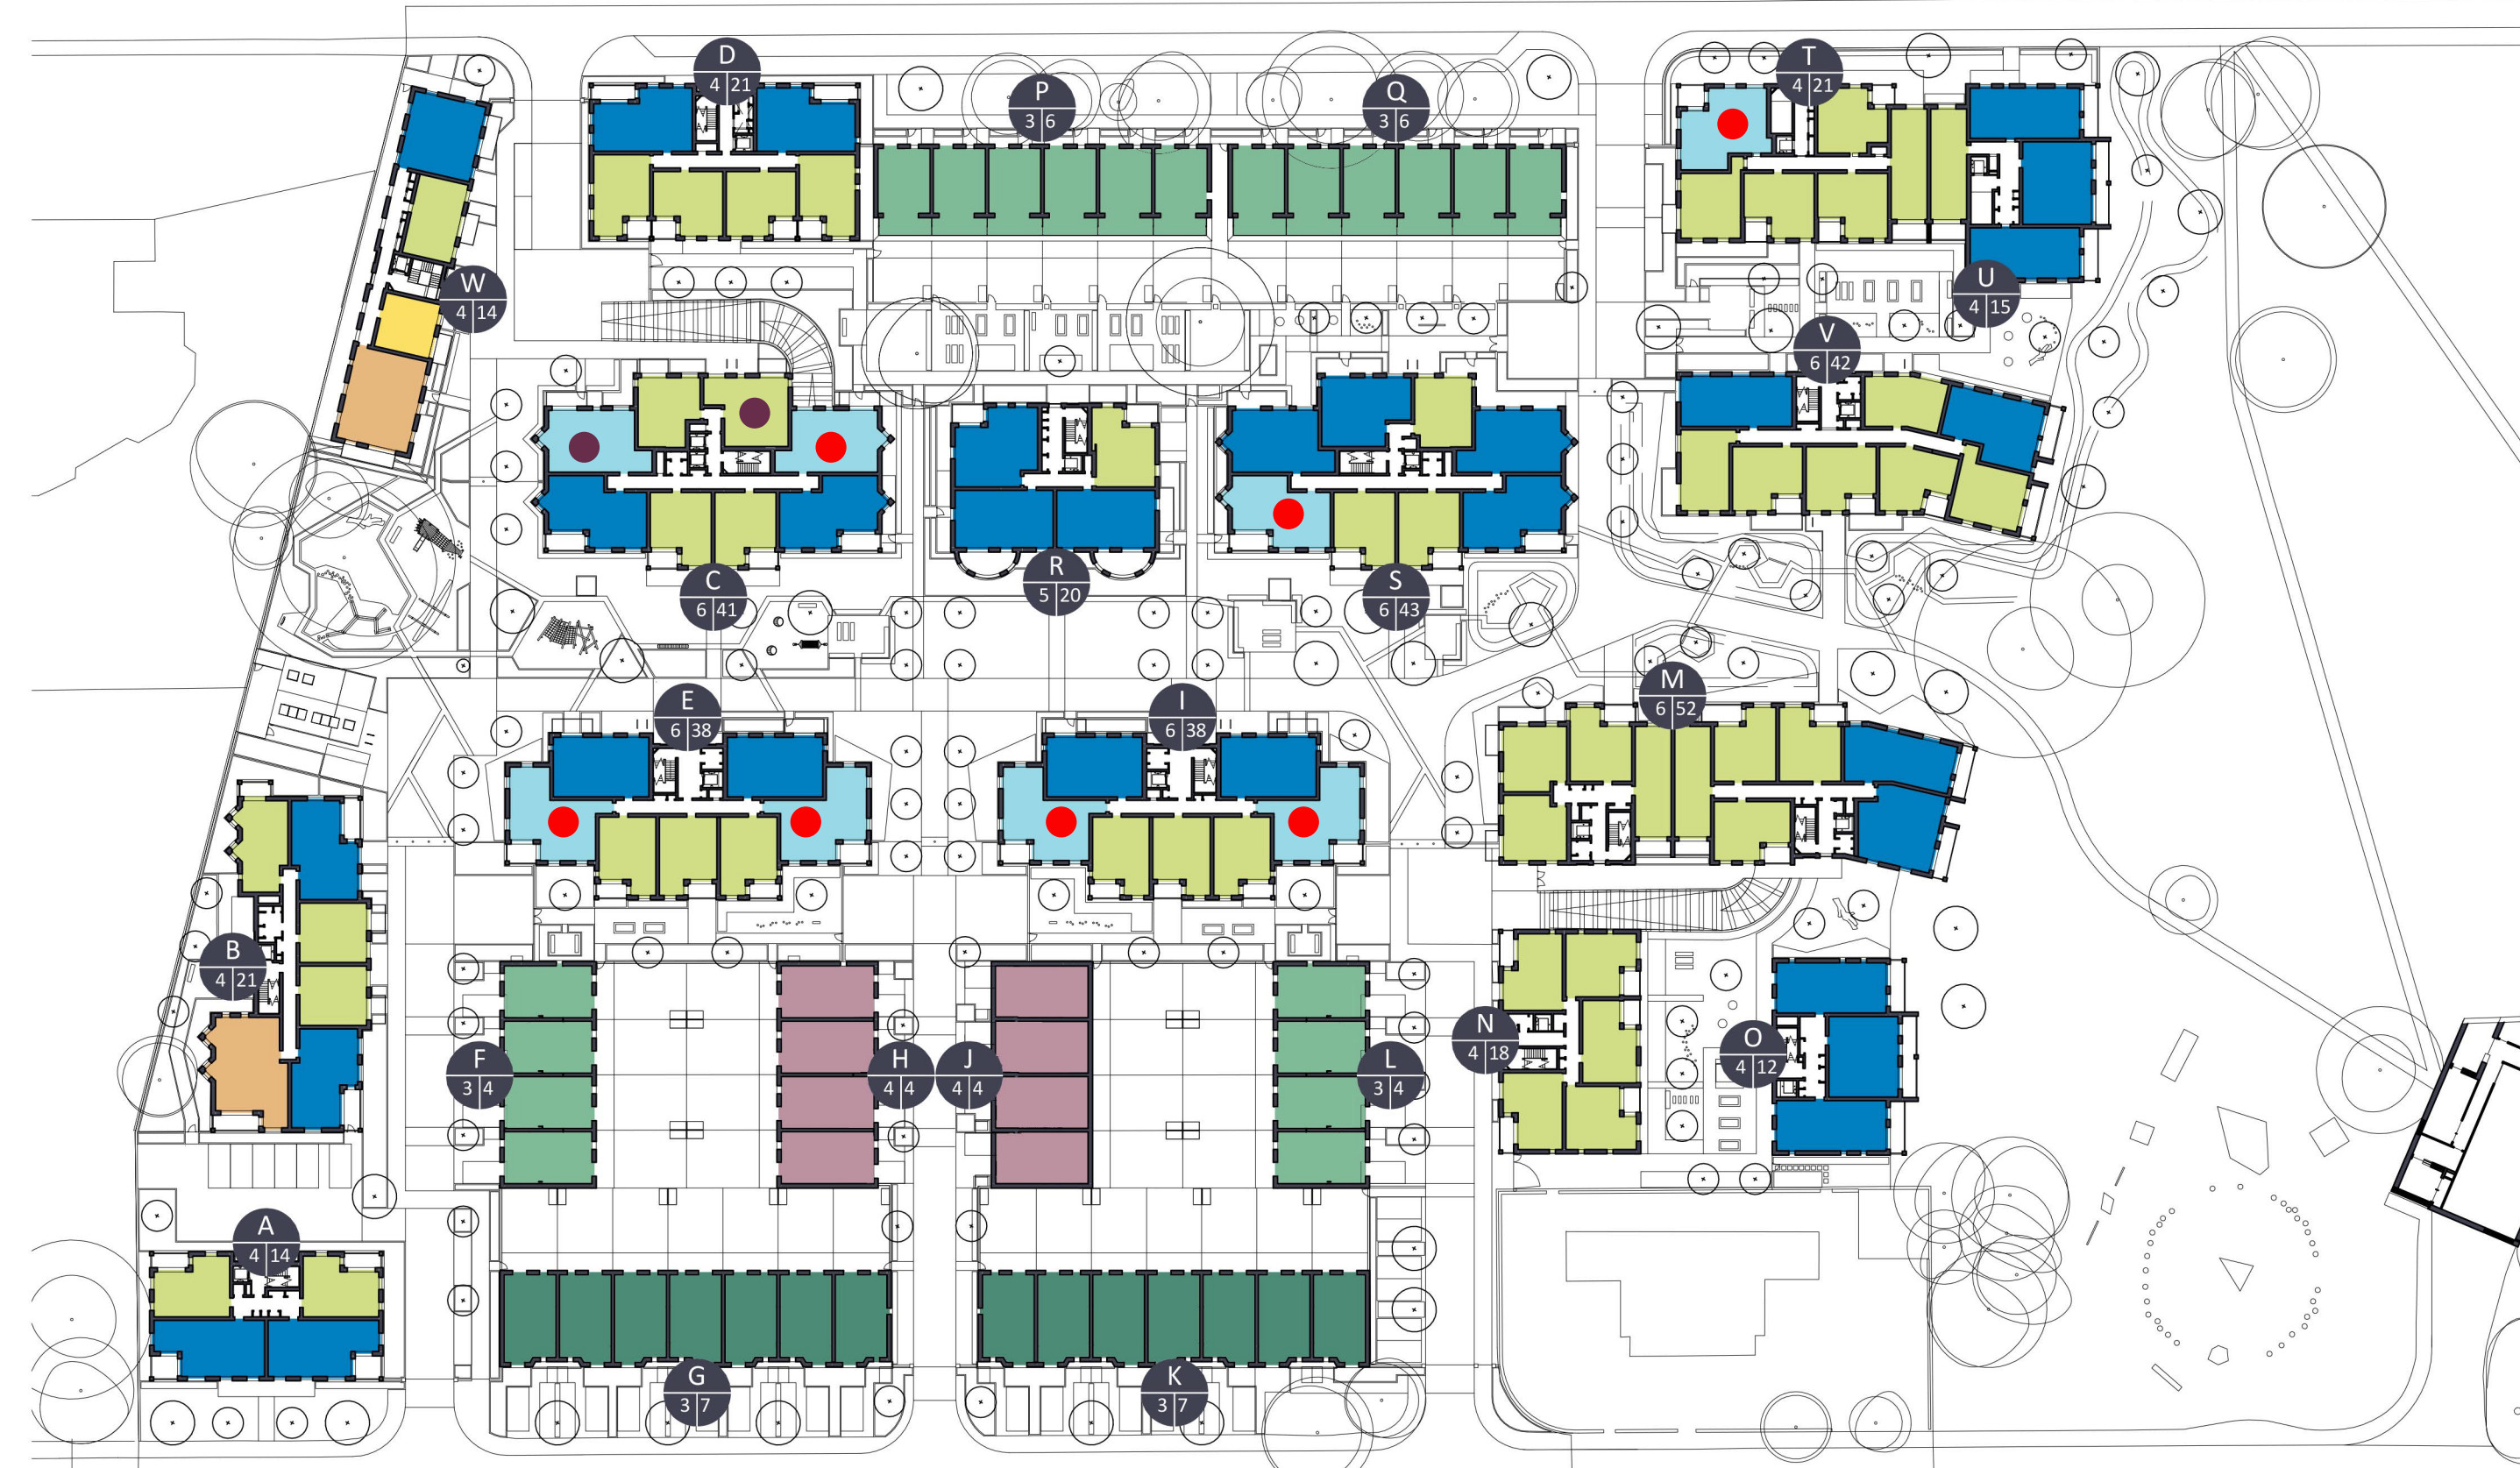


02 PLAN 750 Mix Plan  
1:750



03 PLAN 750 Mix Plan  
1:750



04 PLAN 750 Mix Plan  
1:750

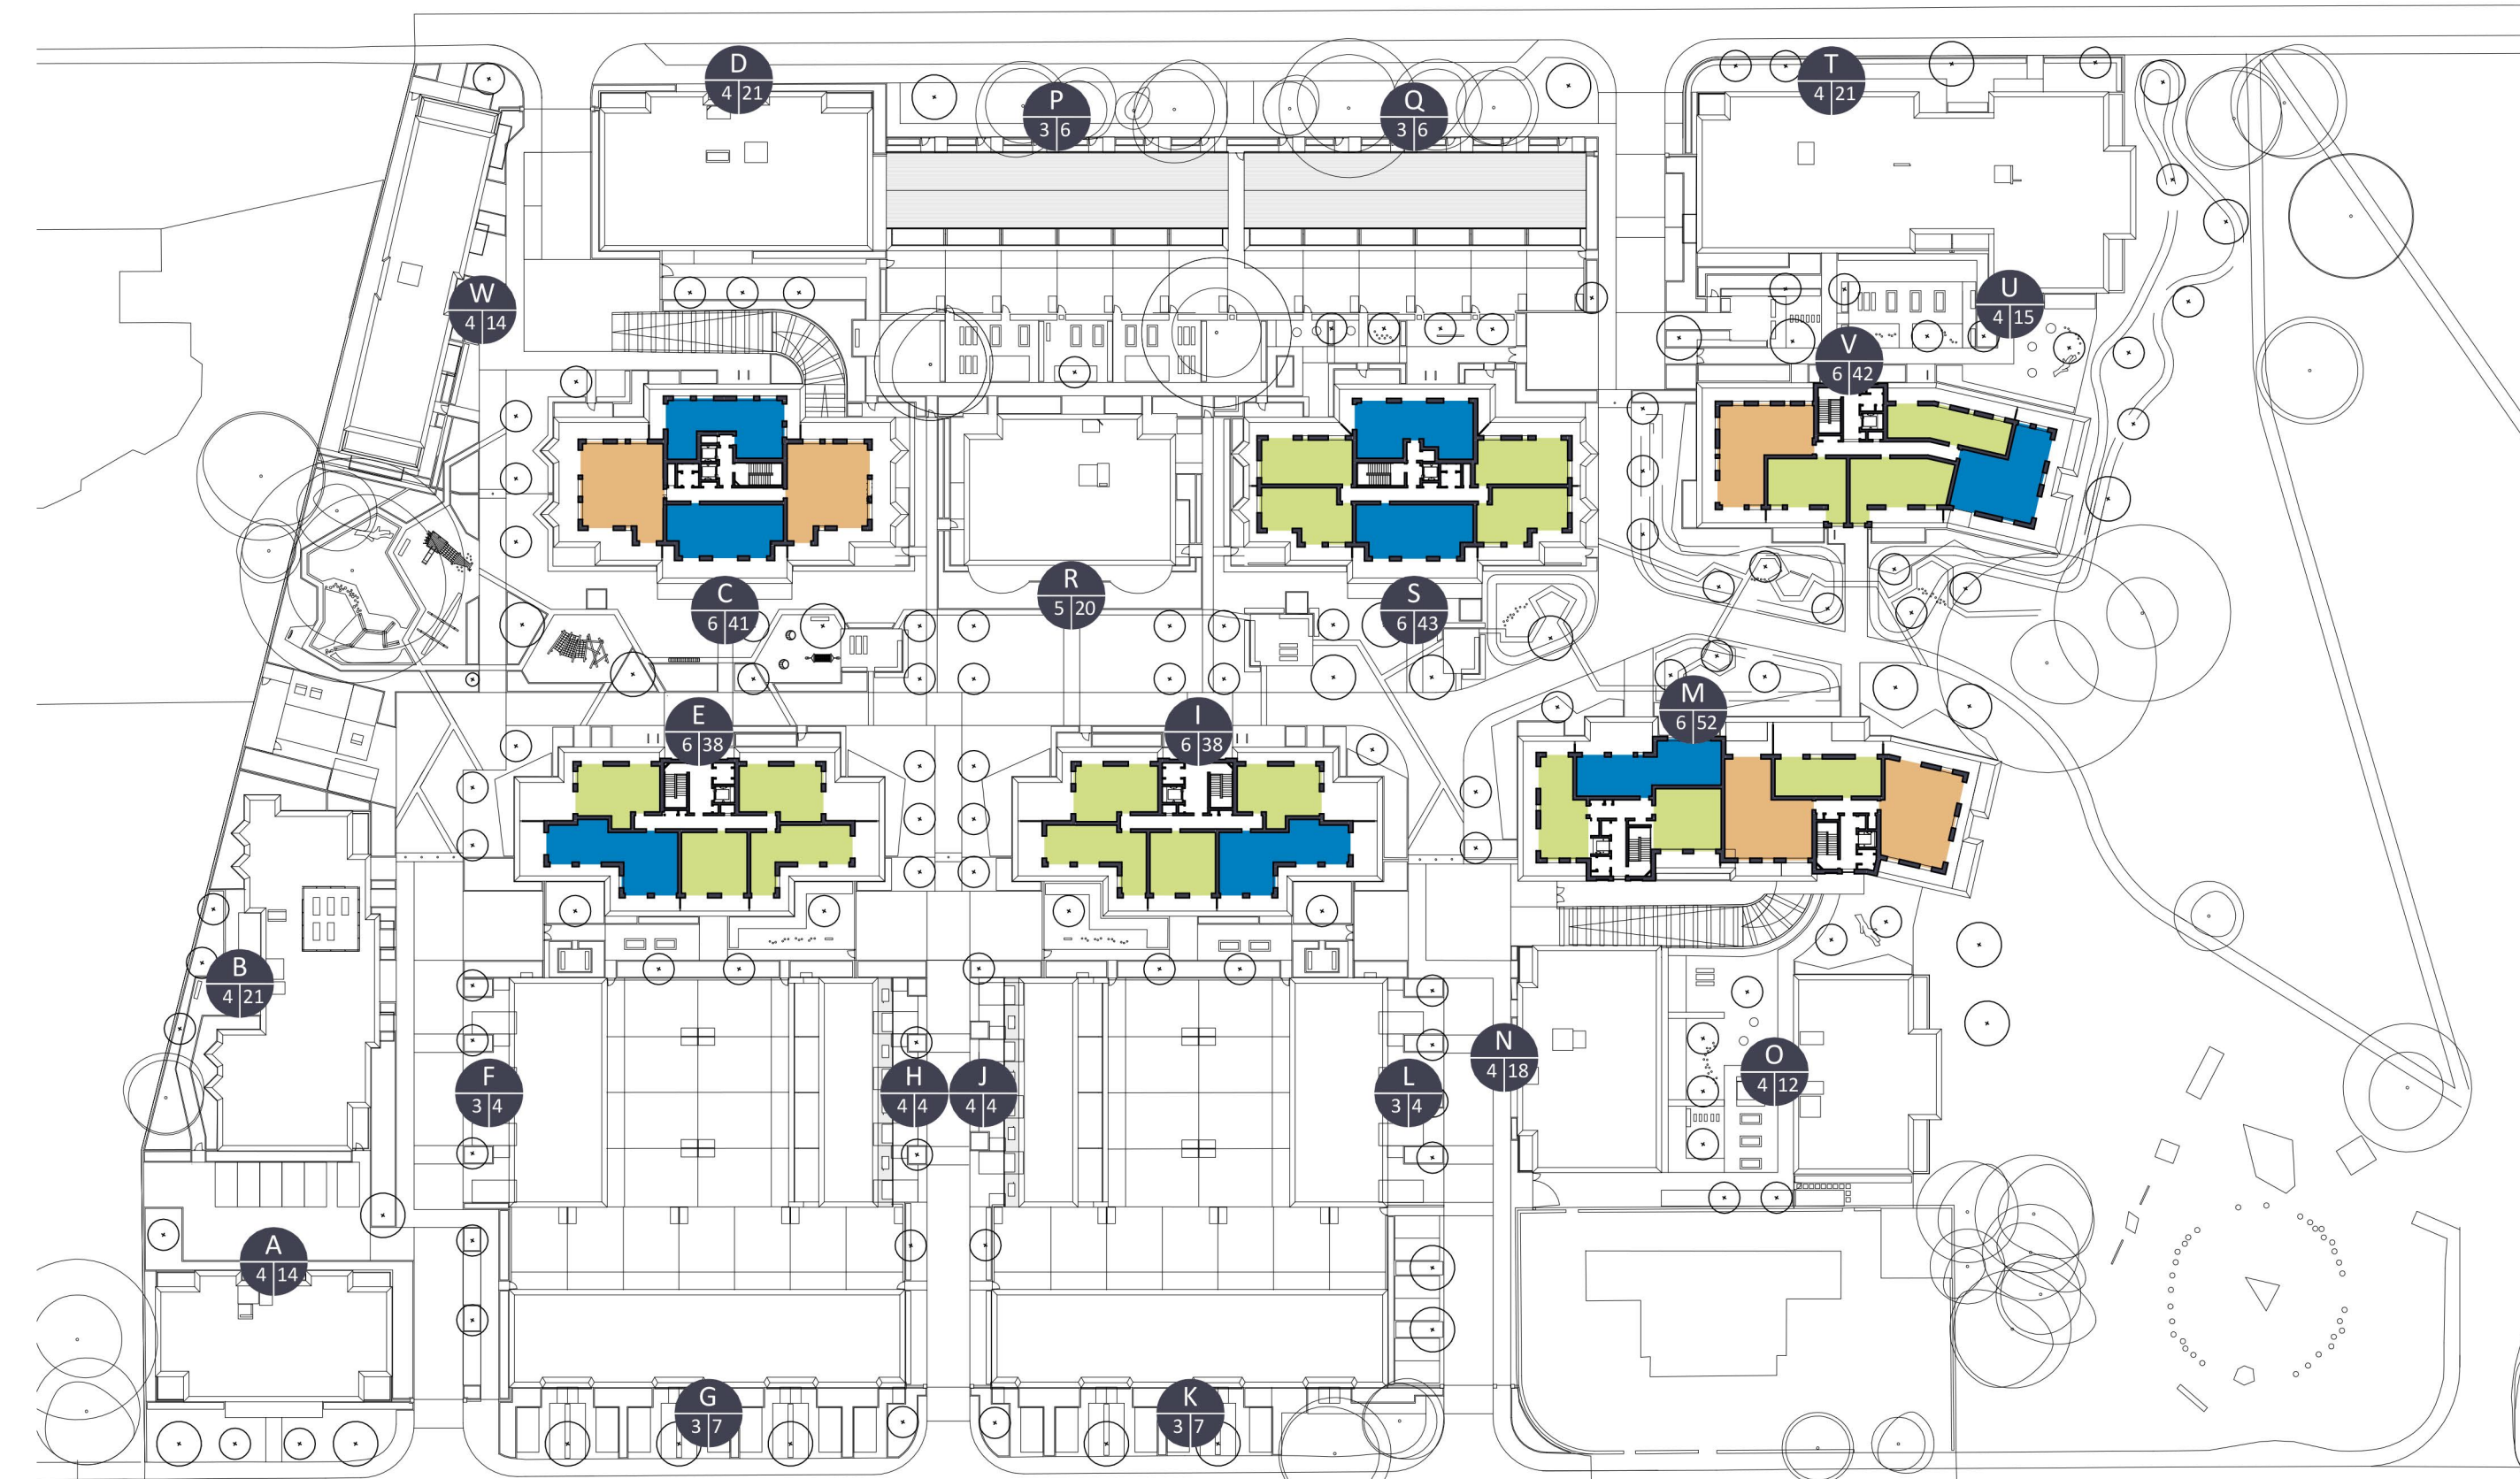

05 PLAN 750 Mix Plan  
1:750

**Mix Key:**

Yellow	3B6P
Light Green	4B7P
Light Blue	4B8P
Dark Blue	5B9P
Orange	3B5P
Red Dot	M4(3) Accessible
Blue Dot	M4(3) Adaptable

Notes:  
Do not scale. All dimensions are in millimetres unless otherwise stated. This drawing should be read in conjunction with all relevant project information and control documentation. All dimensions to be checked prior to fabrication and/or commencement of works. All works to comply with all relevant legal standards, Building regulations and warranty provider requirements. Report any discrepancies, if in doubt ask.

Revision:	No.	Date	Description	Rev. Class
C01	A3	26.04.22	Planning Issue	JB / CD

Client Name:	Hill Residential
Project Name:	Hill Close Regeneration
Drawing Name:	Proposed Masterplan Mix
Drawing Number:	HCR-BPTW-S01-ZZ-DR-A-0130
Project No.:	21-090
Block Sign:	03
Drawn by:	SC
Scale:	As Indicated @ A0

**PLANNING ISSUE**

40 Norman Road,  
Greenwich, London  
SE10 9QK  
t. 020 8293 5175  
bgw.co.uk

