




Elevation 01 - Woodville Road
Scale 1:250



Elevation 02 - Ashburnham Road
Scale 1:250

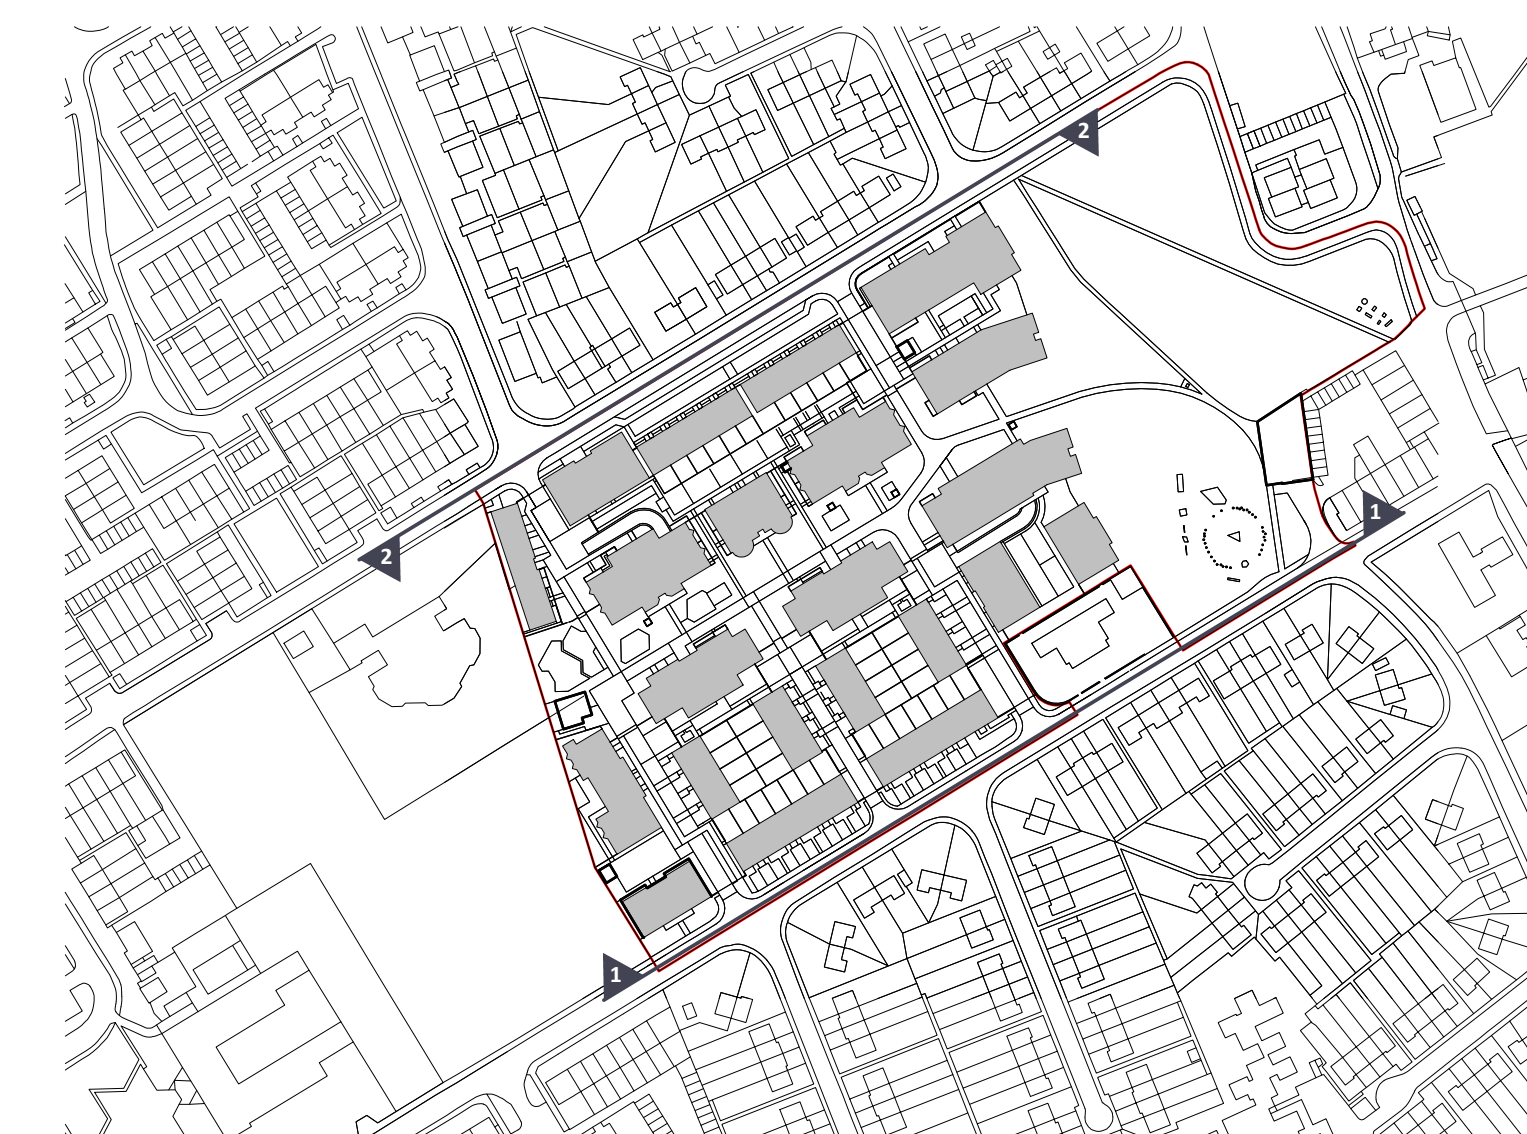

Location Plan
1:2500

Notes:
Do not scale. All dimensions are in millimetres unless otherwise stated. This drawing should be read in conjunction with all relevant project information and contract documentation. All dimensions to be checked prior to fabrication and/or commencement of works. All works to comply with all relevant legal standards, building regulations and warranty provider requirements. Report any discrepancies, if in doubt ask.

Revision	No.	Date	Description	Rev.	Check
001	A3	26.04.22	Planning Issue		

Client Name:		Hill Residential	
Project Name:		Hill Close Regeneration	
Drawing Name:		Street Elevation 01 & 02	
Drawing Number:	HCR-BPTW-501-ZZ-DR-A-0160	Rev:	CD1
Project No.:	21-090	Scale:	1:250 @ AD

PLANNING ISSUE

40 Norman Road,
Caterham, London
SE10 9XK
t: 020 8295 5175
bptw.co.uk

