




Elevation 03 - Linear Park North
Scale 1:250



Elevation 04 - Linear Park South
Scale 1:250

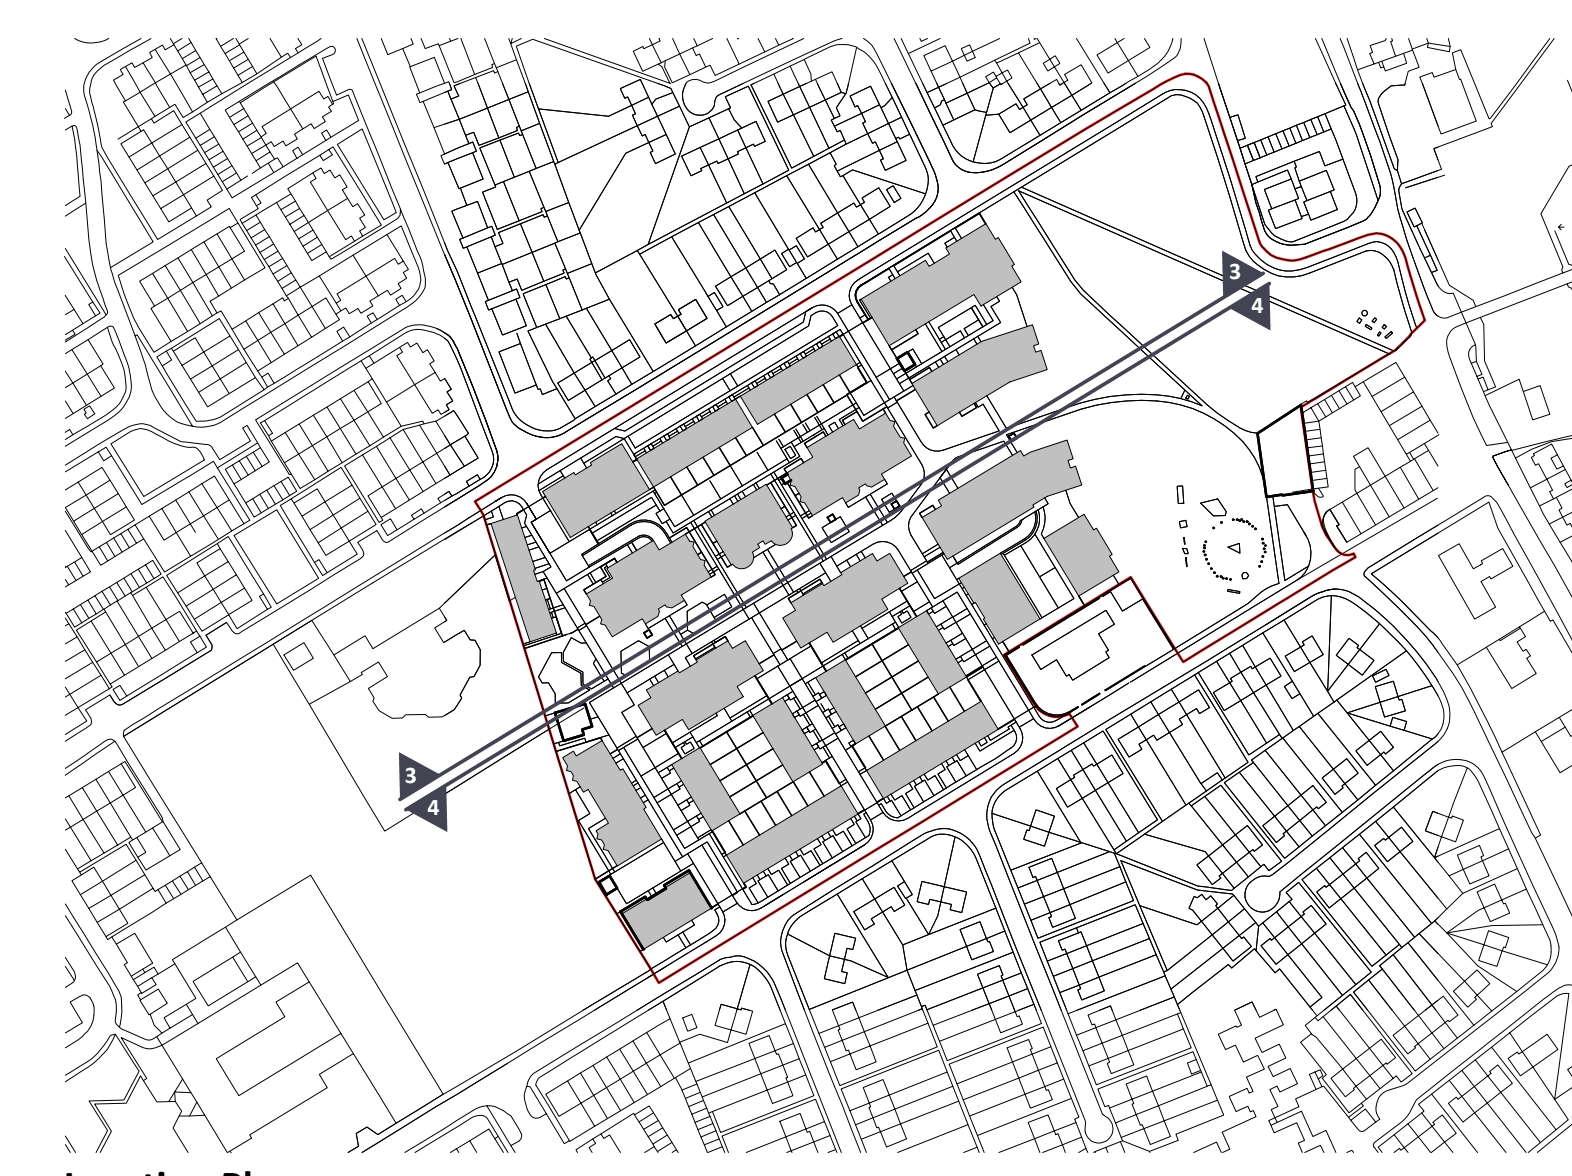

Location Plan
1:2500

Notes:
Do not scale. All dimensions are in millimetres unless otherwise stated. This drawing should be read in conjunction with all relevant project information and contract documentation. All dimensions to be checked prior to fabrication and/or commencement of works. All works to comply with all relevant legal standards, building regulations and warranty provider requirements. Report any discrepancies, if in doubt ask.

| Rev. | Date | Description | By | Check |
|------|------|-------------------------|----|-------|
| 01 | A3 | 26.04.22 Planning Issue | | |

Client Name: Hill Residential

Project Name: Hill Close Regeneration

Drawing Name: Street Elevation 03 & 04

| | | | | | |
|-----------------|---------------------------|------------|------------|-----------|----|
| Drawing Number: | HCR-BPTW-501-ZZ-DR-A-0161 | Rev: | CD1 | Status: | A3 |
| Project No.: | 21-090 | Block No.: | 3 | Drawn by: | AE |
| | | Scale: | 1:250 @ AD | | |

PLANNING ISSUE

40 Norman Road,
Canewdon, London
SE10 9QX
t: 020 8295 5175
bptw.co.uk

