


Elevation 05 - St Richard's CE Primary School Scale 1:250



Elevation 06 - Internal Street Elevation Scale 1:250

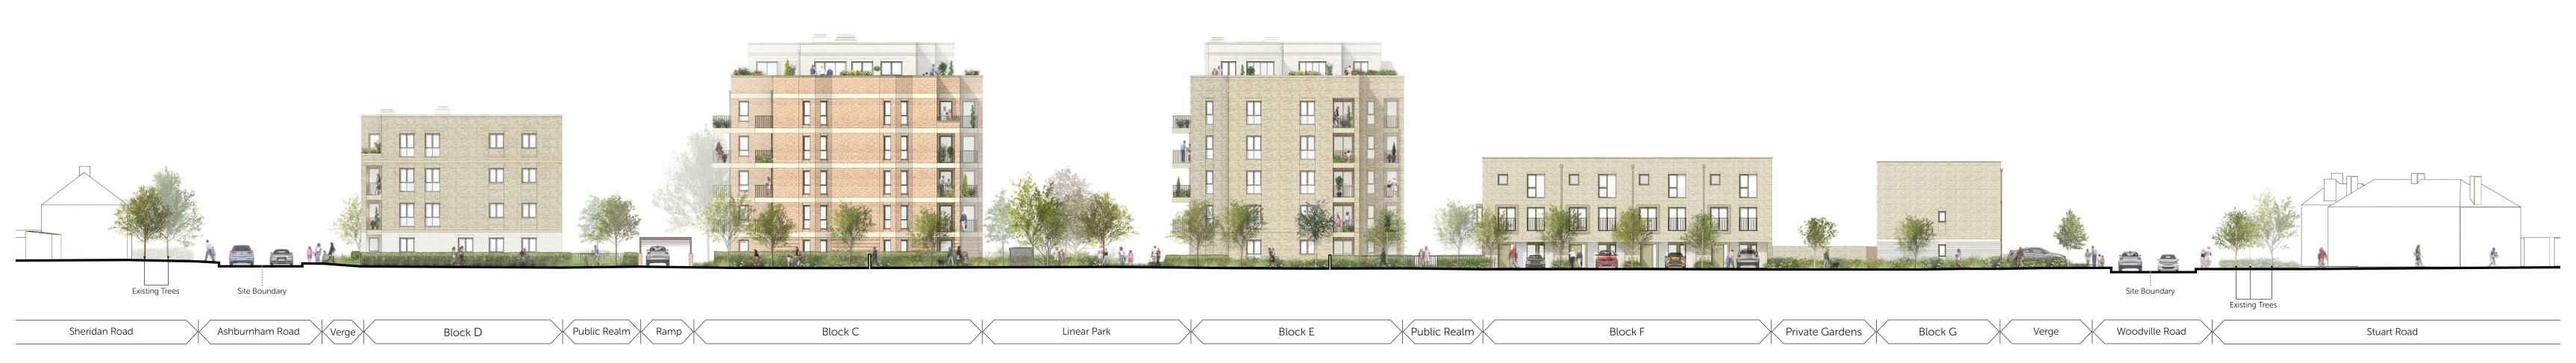

Elevation 07 - Internal Street Elevation Scale 1:250

