




Elevation 8 - Internal Street Elevation
Scale 1:250



Elevation 9 - Internal Street Elevation
Scale 1:250



Elevation 10 - Internal Street Elevation
Scale 1:250

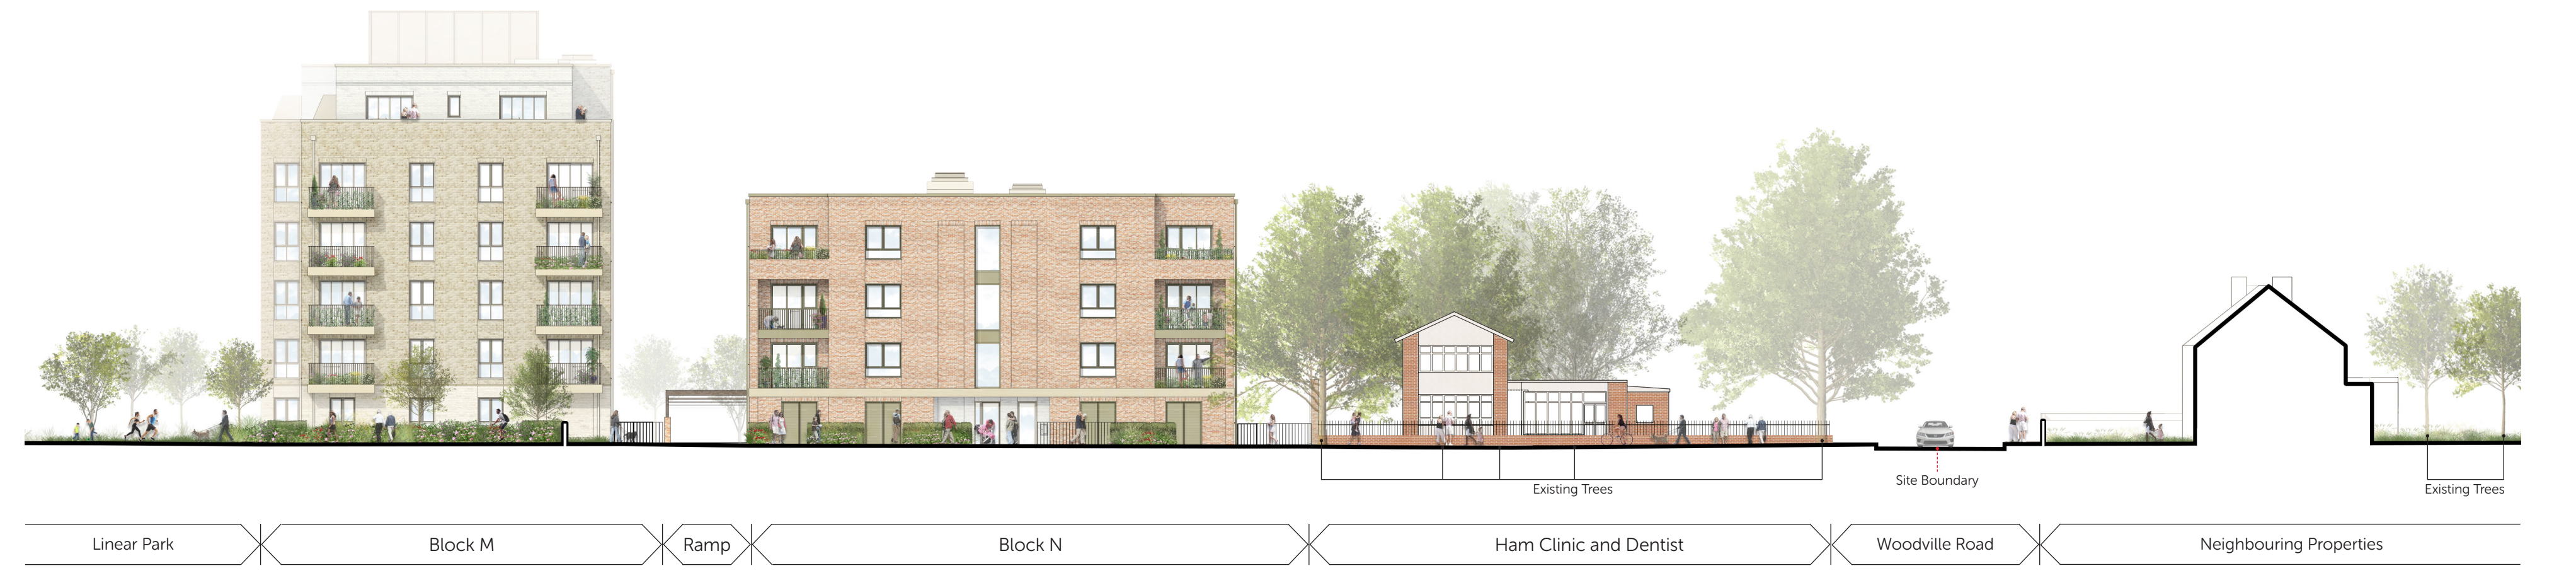

Elevation 11 - Internal Street Elevation
Scale 1:250



Location Plan
1 : 2500



Notes:
Do not scale. All dimensions are in millimetres unless otherwise stated. This drawing should be read in conjunction with all relevant project information and contract documentation. All dimensions to be checked prior to fabrication and/or commencement of works. All works to comply with all relevant legal standards, building regulations and warranty provider requirements. Report any discrepancies, if in doubt ask.

Rev.	Date	Description	By	Check
001	A3	26.04.22/Planning Issue		

Client Name: Hill Residential	
Project Name: Hill Close Regeneration	
Drawing Name: Street Elevation 08 & 09 & 10 & 11	Rev: 001
Drawing Number: HCR-BPTW-501-ZZ-DR-A-0163	Rev: 001
Project No: 21-090	Scale: 1:250 @ A0

PLANNING ISSUE
40 Norman Road,
Canewick, London
SE10 9GX
t: 020 8295 5175
bptw.co.uk