

Elevation 12 - Internal Street Elevation
Scale 1:250




Elevation 13 - Internal Street Elevation
Scale 1:250



Elevation 14 - Village Green
Scale 1:250



Location Plan
1:2500

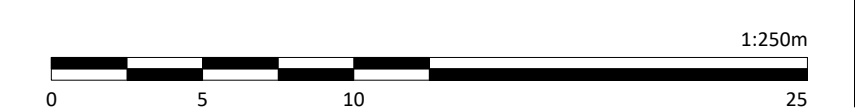

Notes:
Do not scale. All dimensions are in millimeters unless otherwise stated. This drawing should be read in conjunction with all relevant project information and contract documentation. All dimensions to be checked prior to fabrication and/or commencement of works. All works to comply with all relevant legal standards, building regulations and warranty provider requirements. Report any discrepancies, if in doubt ask.

Rev.	Date	Description	By	Check
001	A3	26.04.22/Planning Issue	JH	CP

Client Name:		Hill Residential	
Project Name:		Ham Close Regeneration	
Drawing Name:		Street Elevation 12 & 13 & 14	
Drawing Number:	HCR-BPTW-S01-ZZ-DR-A-0164	Rev:	001
Project No:	21-090	Disc Stage:	3
Disc Stage:	AE	Scale:	1:250 @ A0

PLANNING ISSUE

40 Norman Road,
Greenwich, London
SE10 9JX
T 020 8293 5175
bptw.co.uk