


ALL DIMENSIONS TO BE CHECKED ON SITE.  
COPYRIGHT RESERVED.

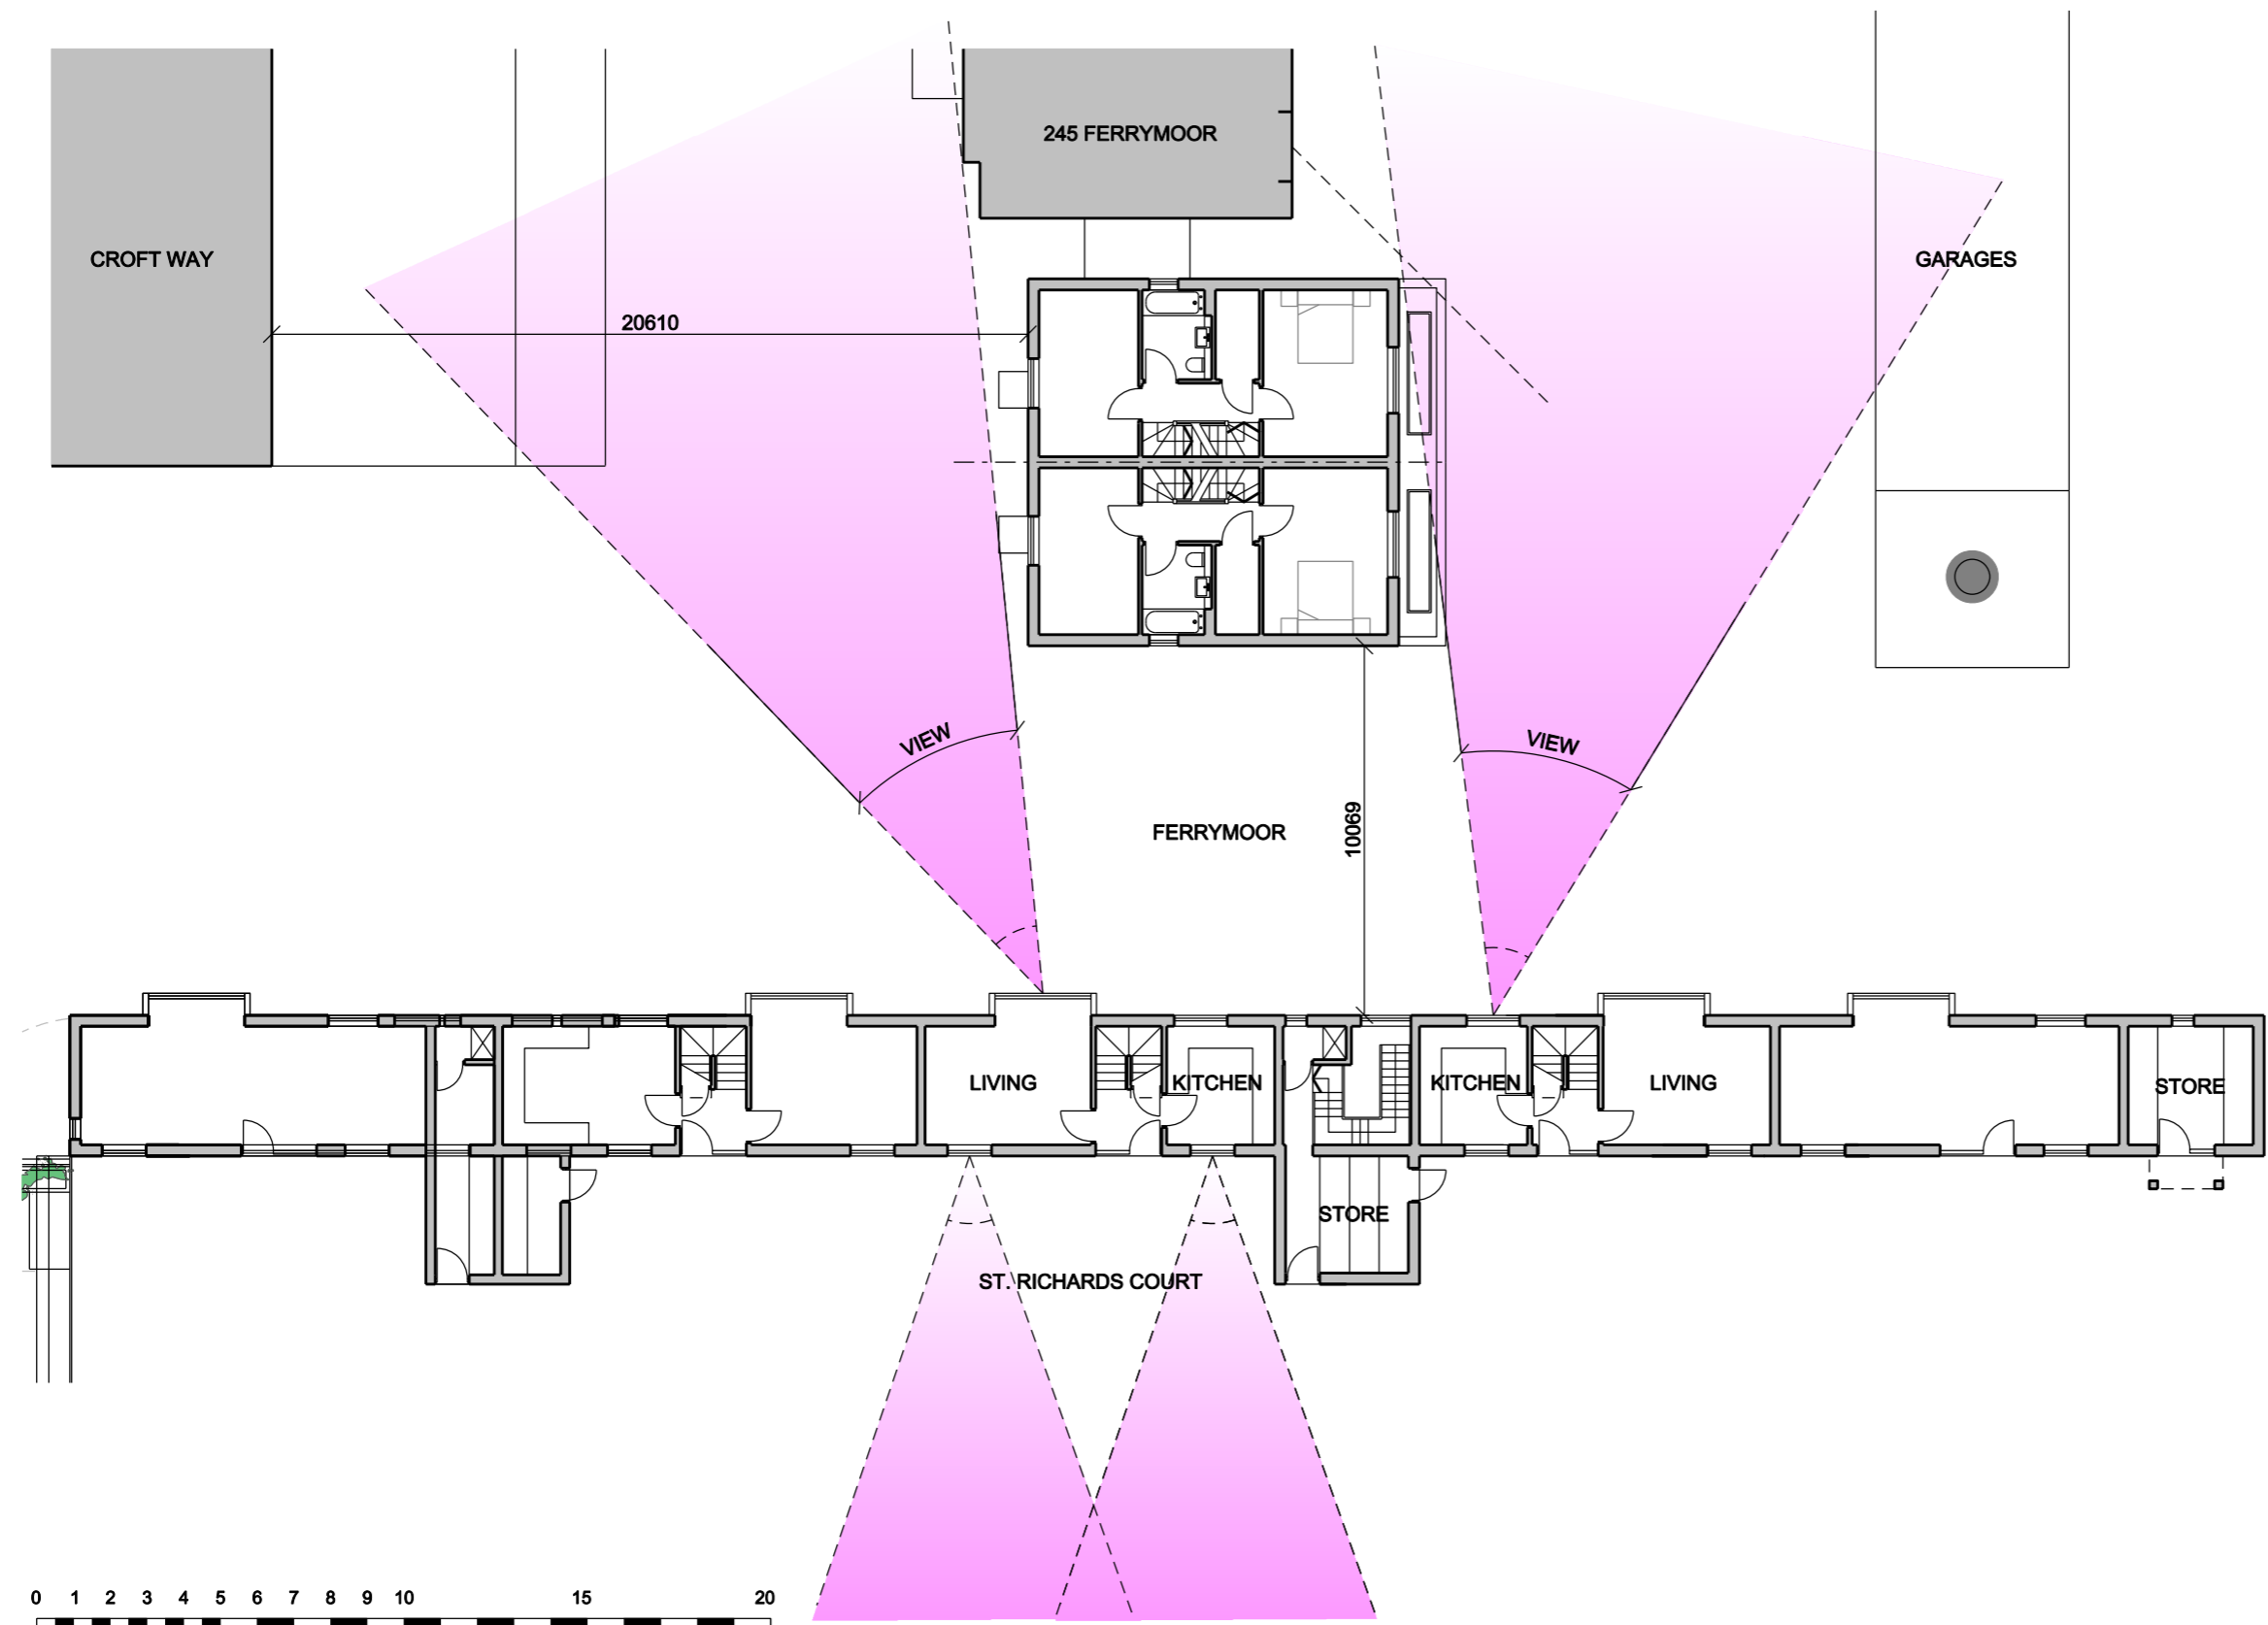

REVISIONS	SCALE	DATE	DRAWN	CHECKED
A 07.02.22 UPDATED	1:200	20.01.22	SD	SD

PROJECT  
**FERRYMOOR  
 GARAGE SITE - 2  
 HAM**

DRAWING  
**PROPOSED FIRST FLOOR  
 SITE CONTEXT**

Trinity House, Church Road, Tunbridge Wells TN1 1AG  
 +44 (0) 207 205 4994 info@zdarchitects.com



DRAWING No. 19021-P-130 REV A