


ALL DIMENSIONS TO BE CHECKED ON SITE.  
COPYRIGHT RESERVED.

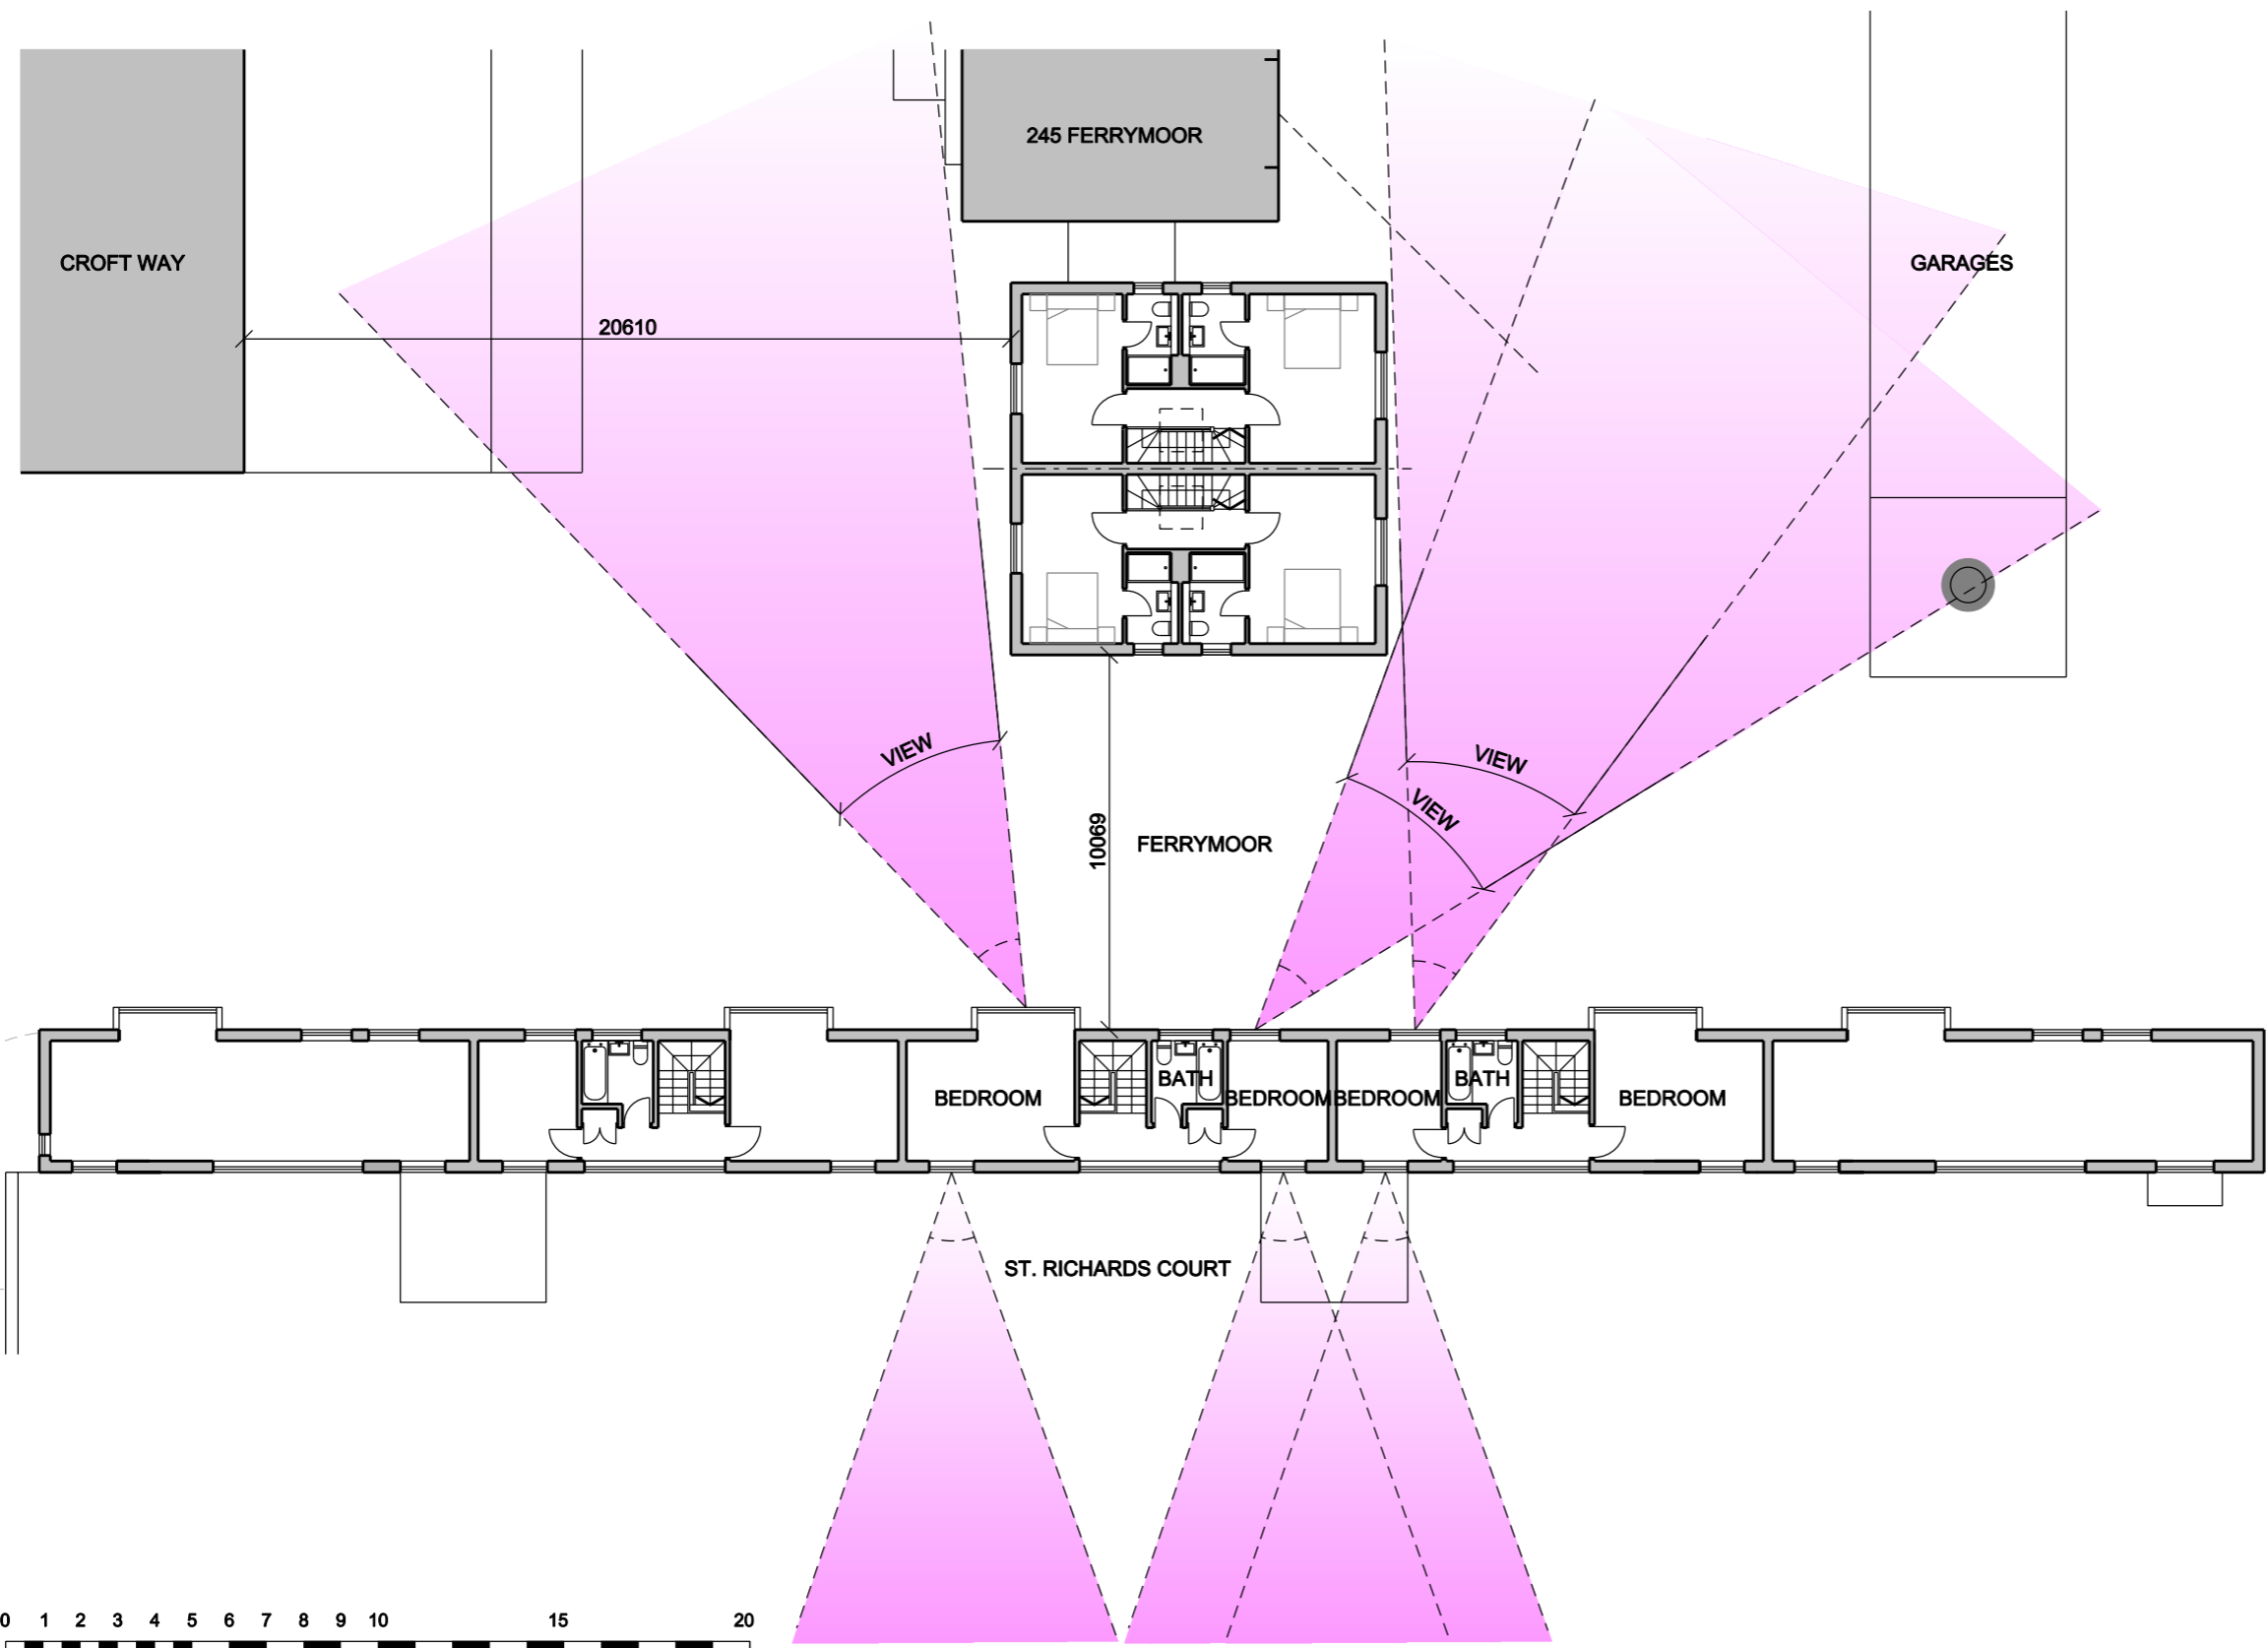

SCALE	DATE	DRAWN	CHECKED
1:200	20.01.22	SD	SD

PROJECT  
**FERRYMOOR  
 GARAGE SITE - 2  
 HAM**

DRAWING  
**PROPOSED SECOND FLOOR  
 SITE CONTEXT**

Trinity House, Church Road, Tunbridge Wells TN1 1AG  
 +44 (0) 207 205 4994 info@zdarchitects.com



DRAWING No. **19021-P-131** REV **A**