


ALL DIMENSIONS TO BE CHECKED ON SITE.
COPYRIGHT RESERVED.

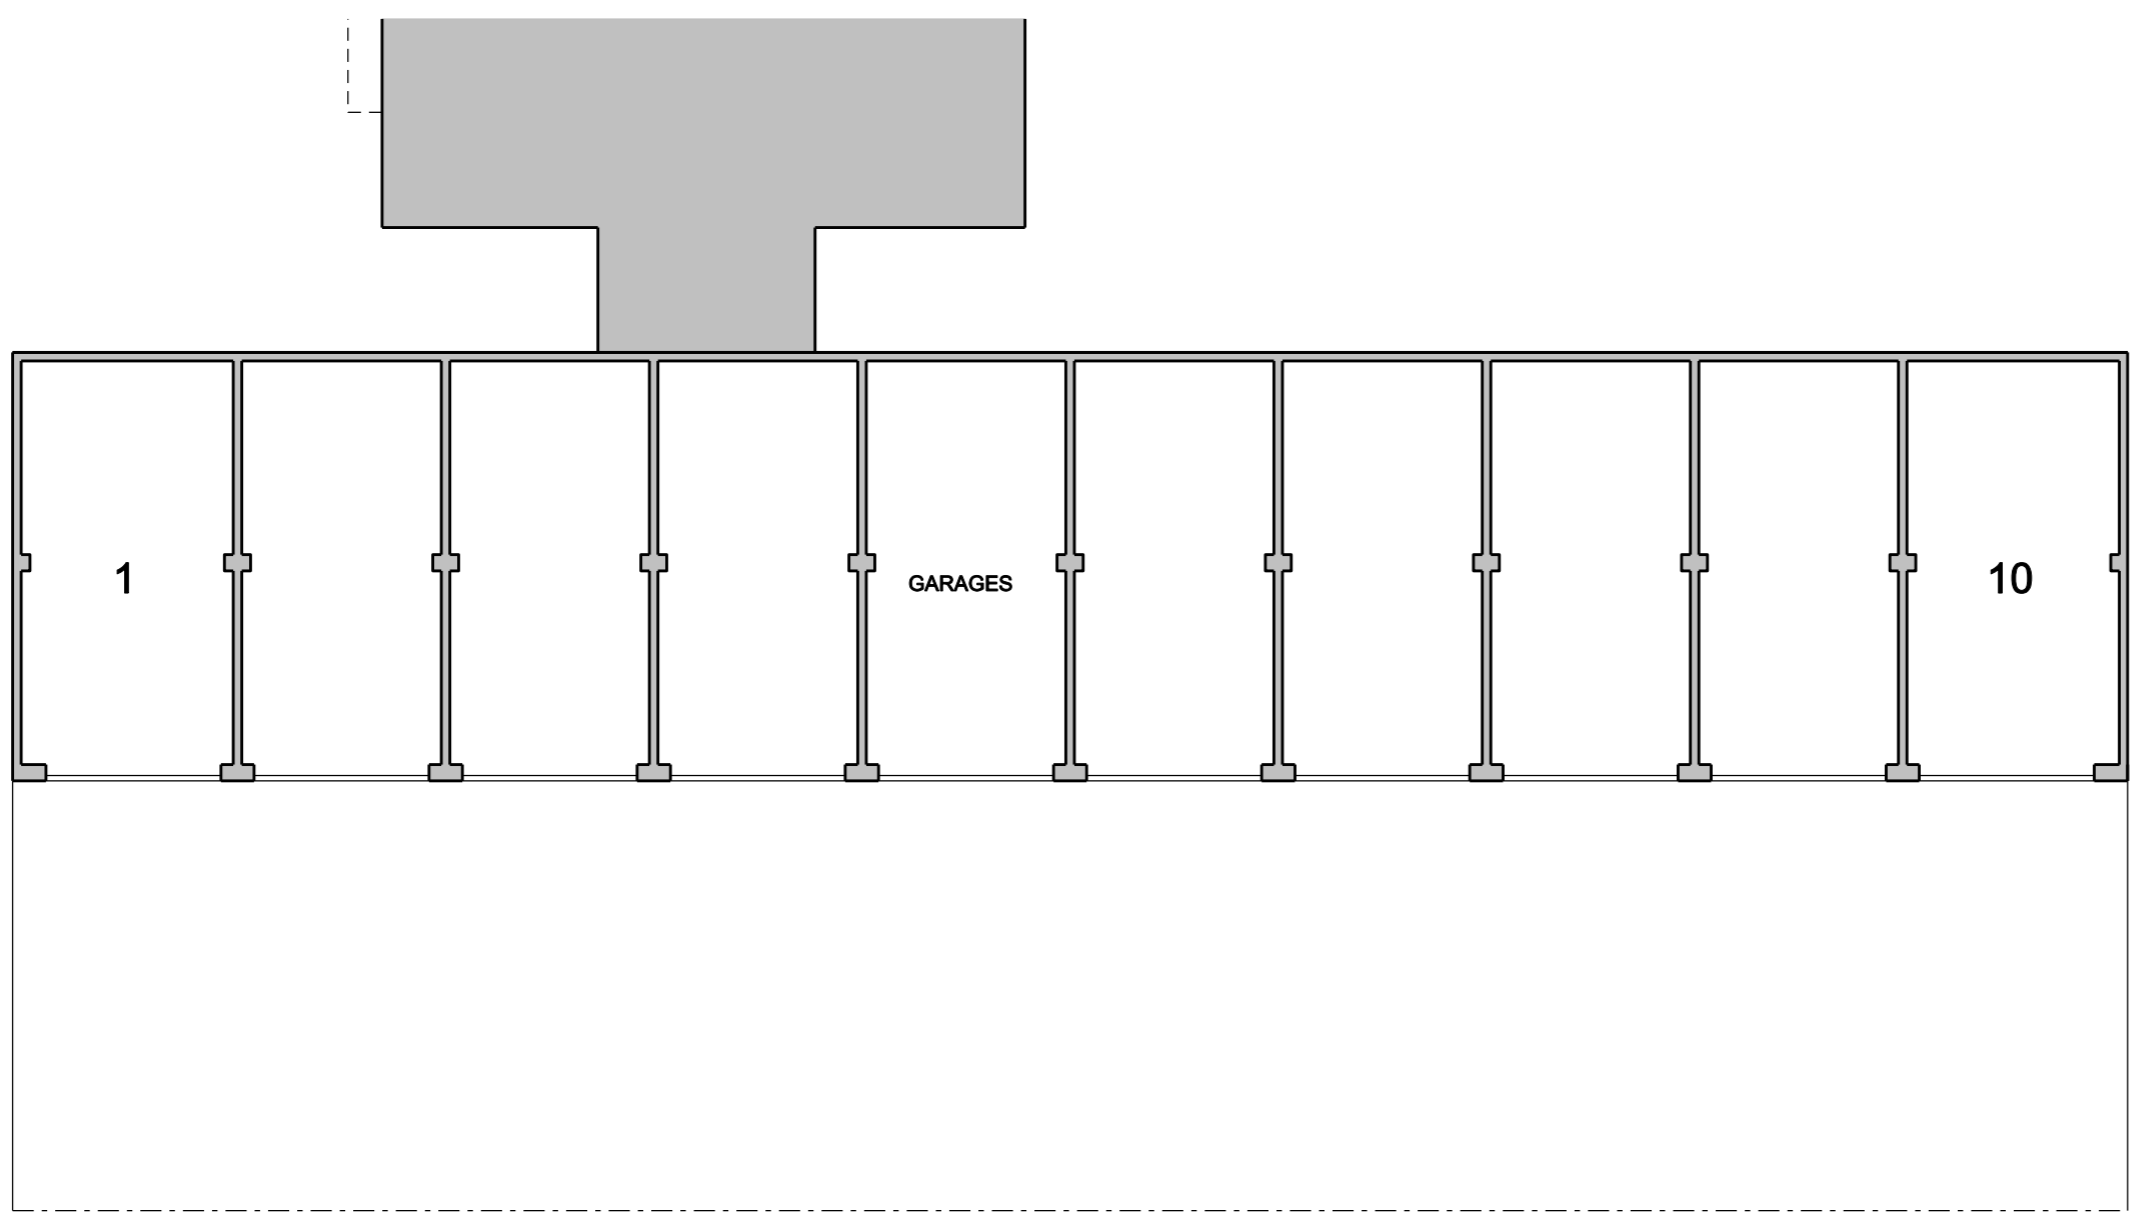

A 07.02.22 UPDATED SD

SCALE	DATE	DRAWN	CHECKED
1:100	06.10.21	SD	SD

PROJECT
**FERRYMOOR
GARAGE SITE - 2
HAM**

DRAWING
EXISTING GROUND FLOOR

Trinity House, Church Road, Tunbridge Wells TN11 1AG
+44 (0) 207 205 4994 info@zdarchitects.com



DRAWING No. REV
19021-P-123 A