


ALL DIMENSIONS TO BE CHECKED ON SITE.
COPYRIGHT RESERVED.

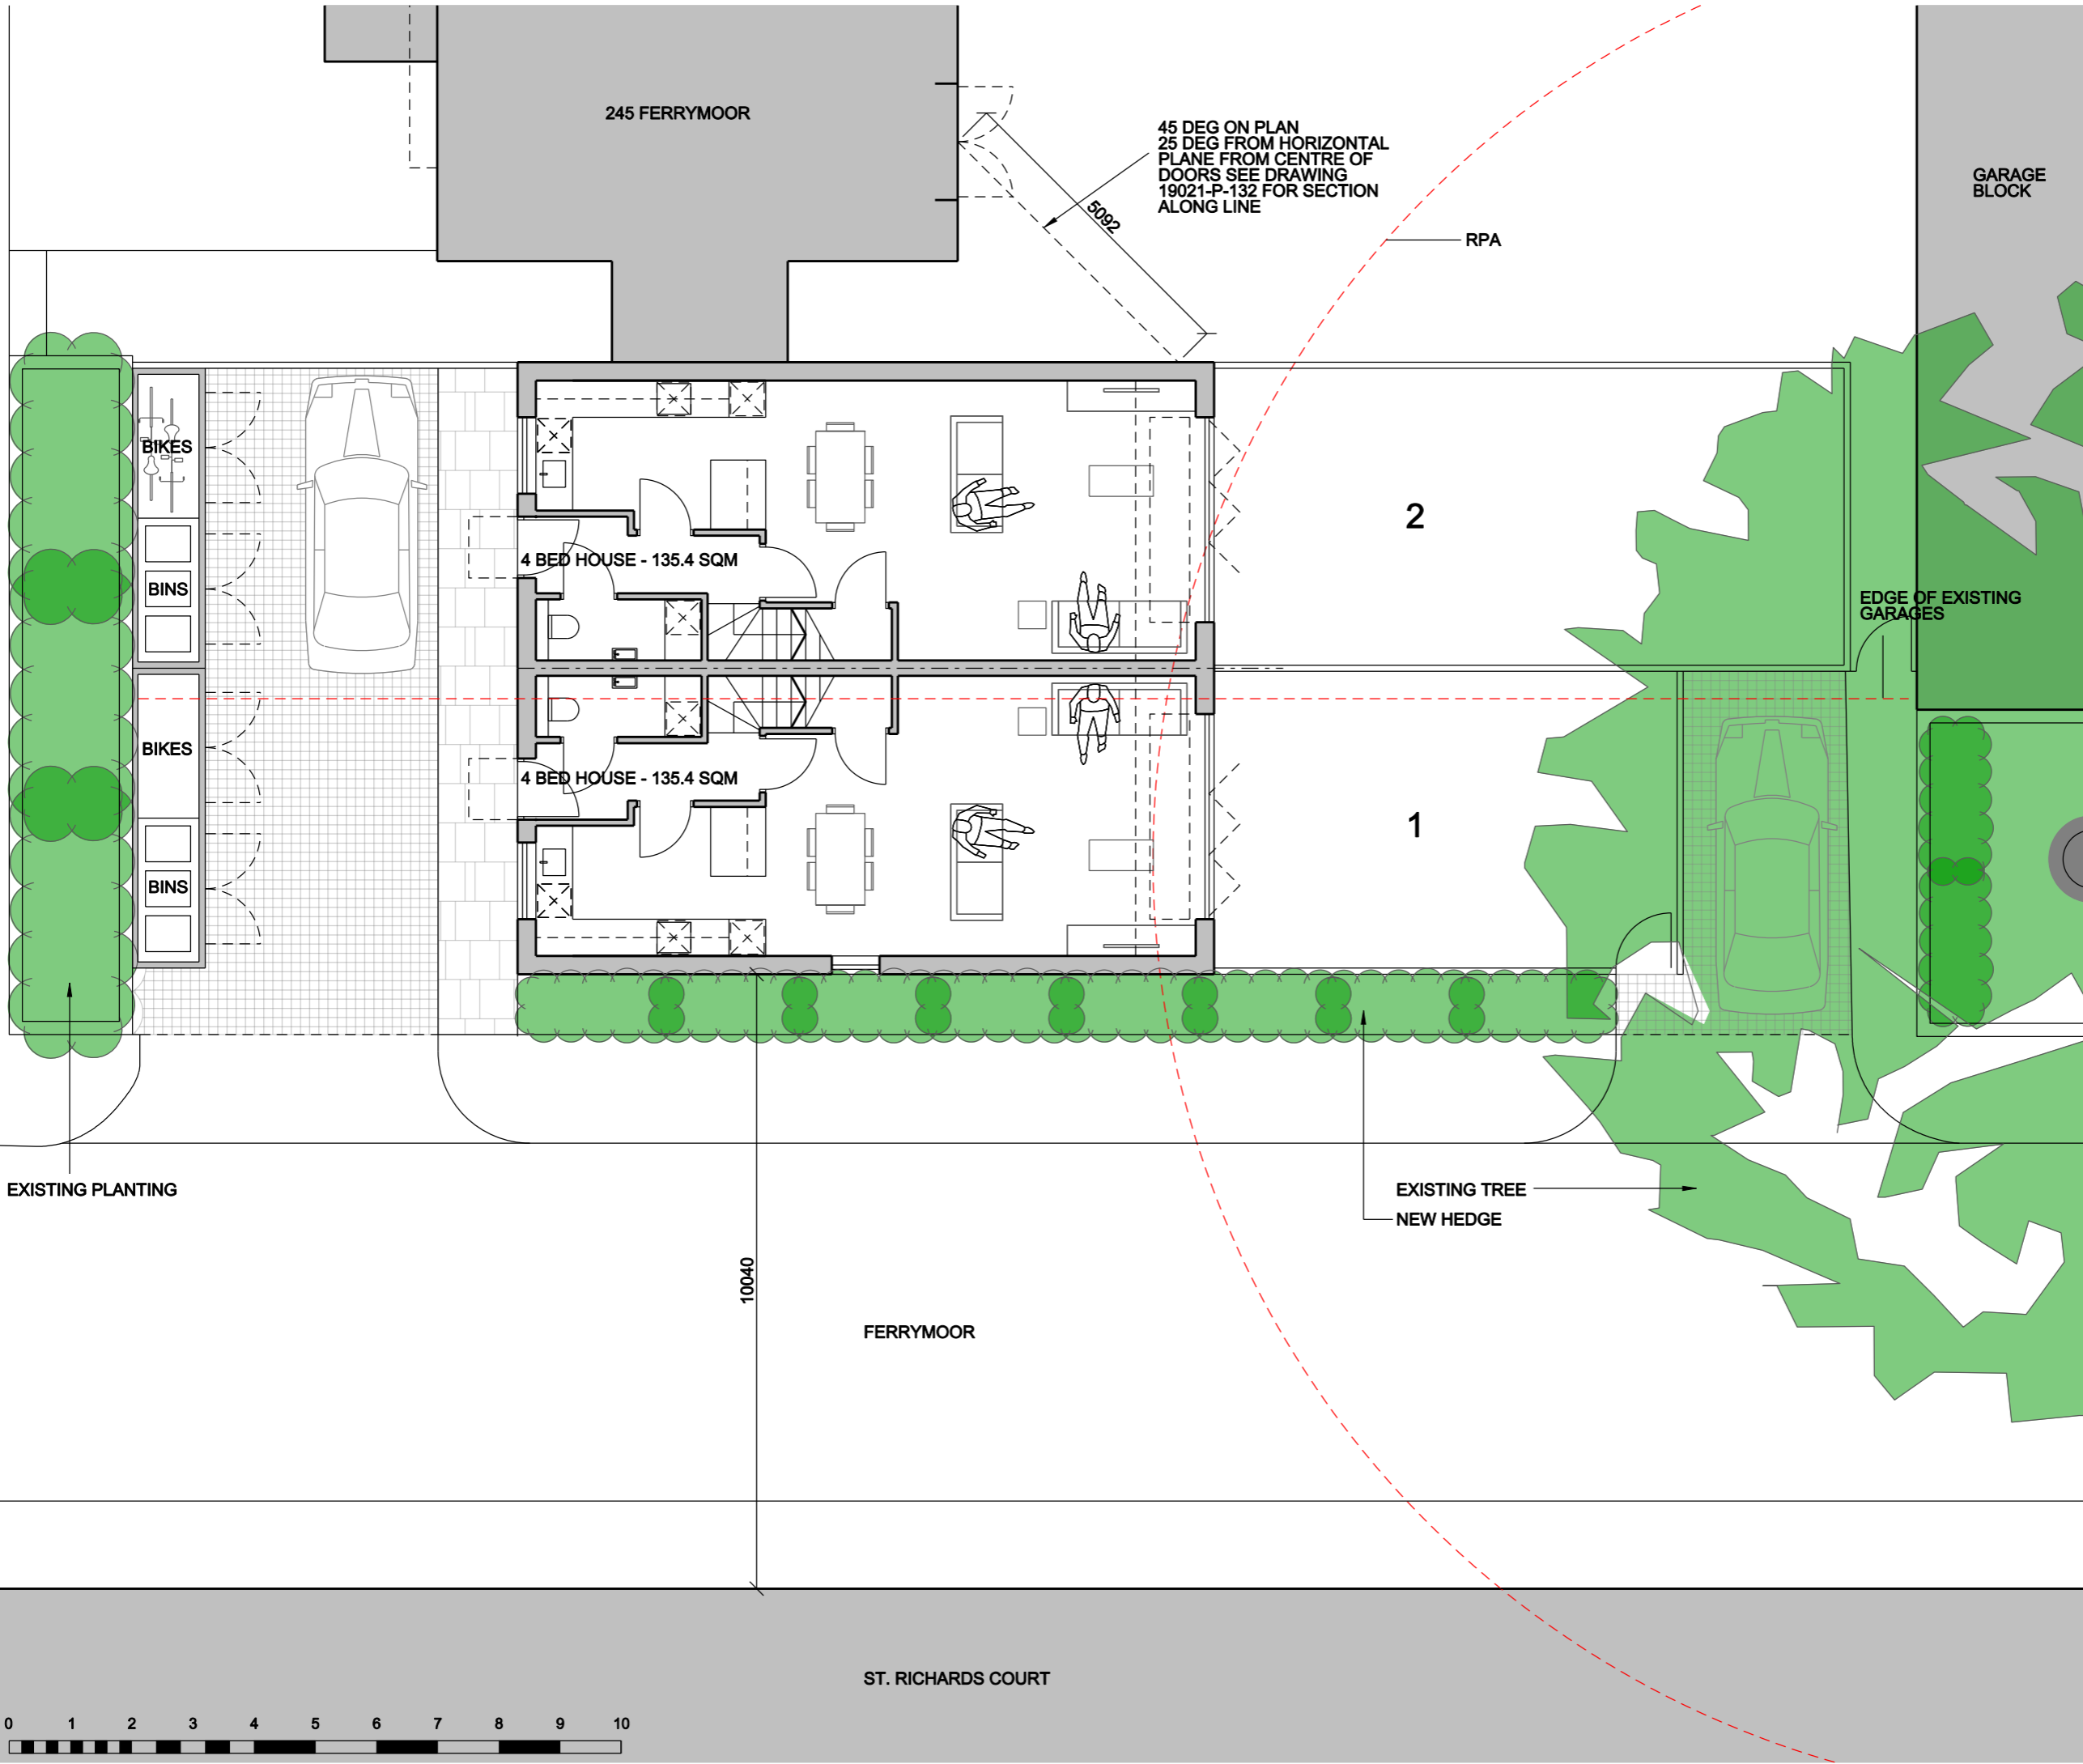

A 07.02.22 UPDATED				SD
REVISIONS				
SCALE	DATE	DRAWN	CHECKED	
1:100	06.10.21	SD	SD	


PROJECT
**FERRYMOOR
GARAGE SITE - 2
HAM**

DRAWING
PROPOSED GROUND FLOOR

Trinity House, Church Road, Tunbridge Wells TN11 1AG
+44 (0) 207 205 4994 info@zdarchitects.com

zda Zuber
Dobson
Architects

DRAWING No. **19021-P-125** REV **A**

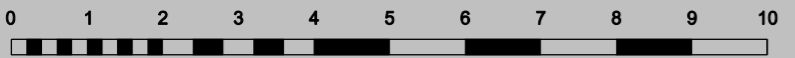

ST. RICHARDS COURT