



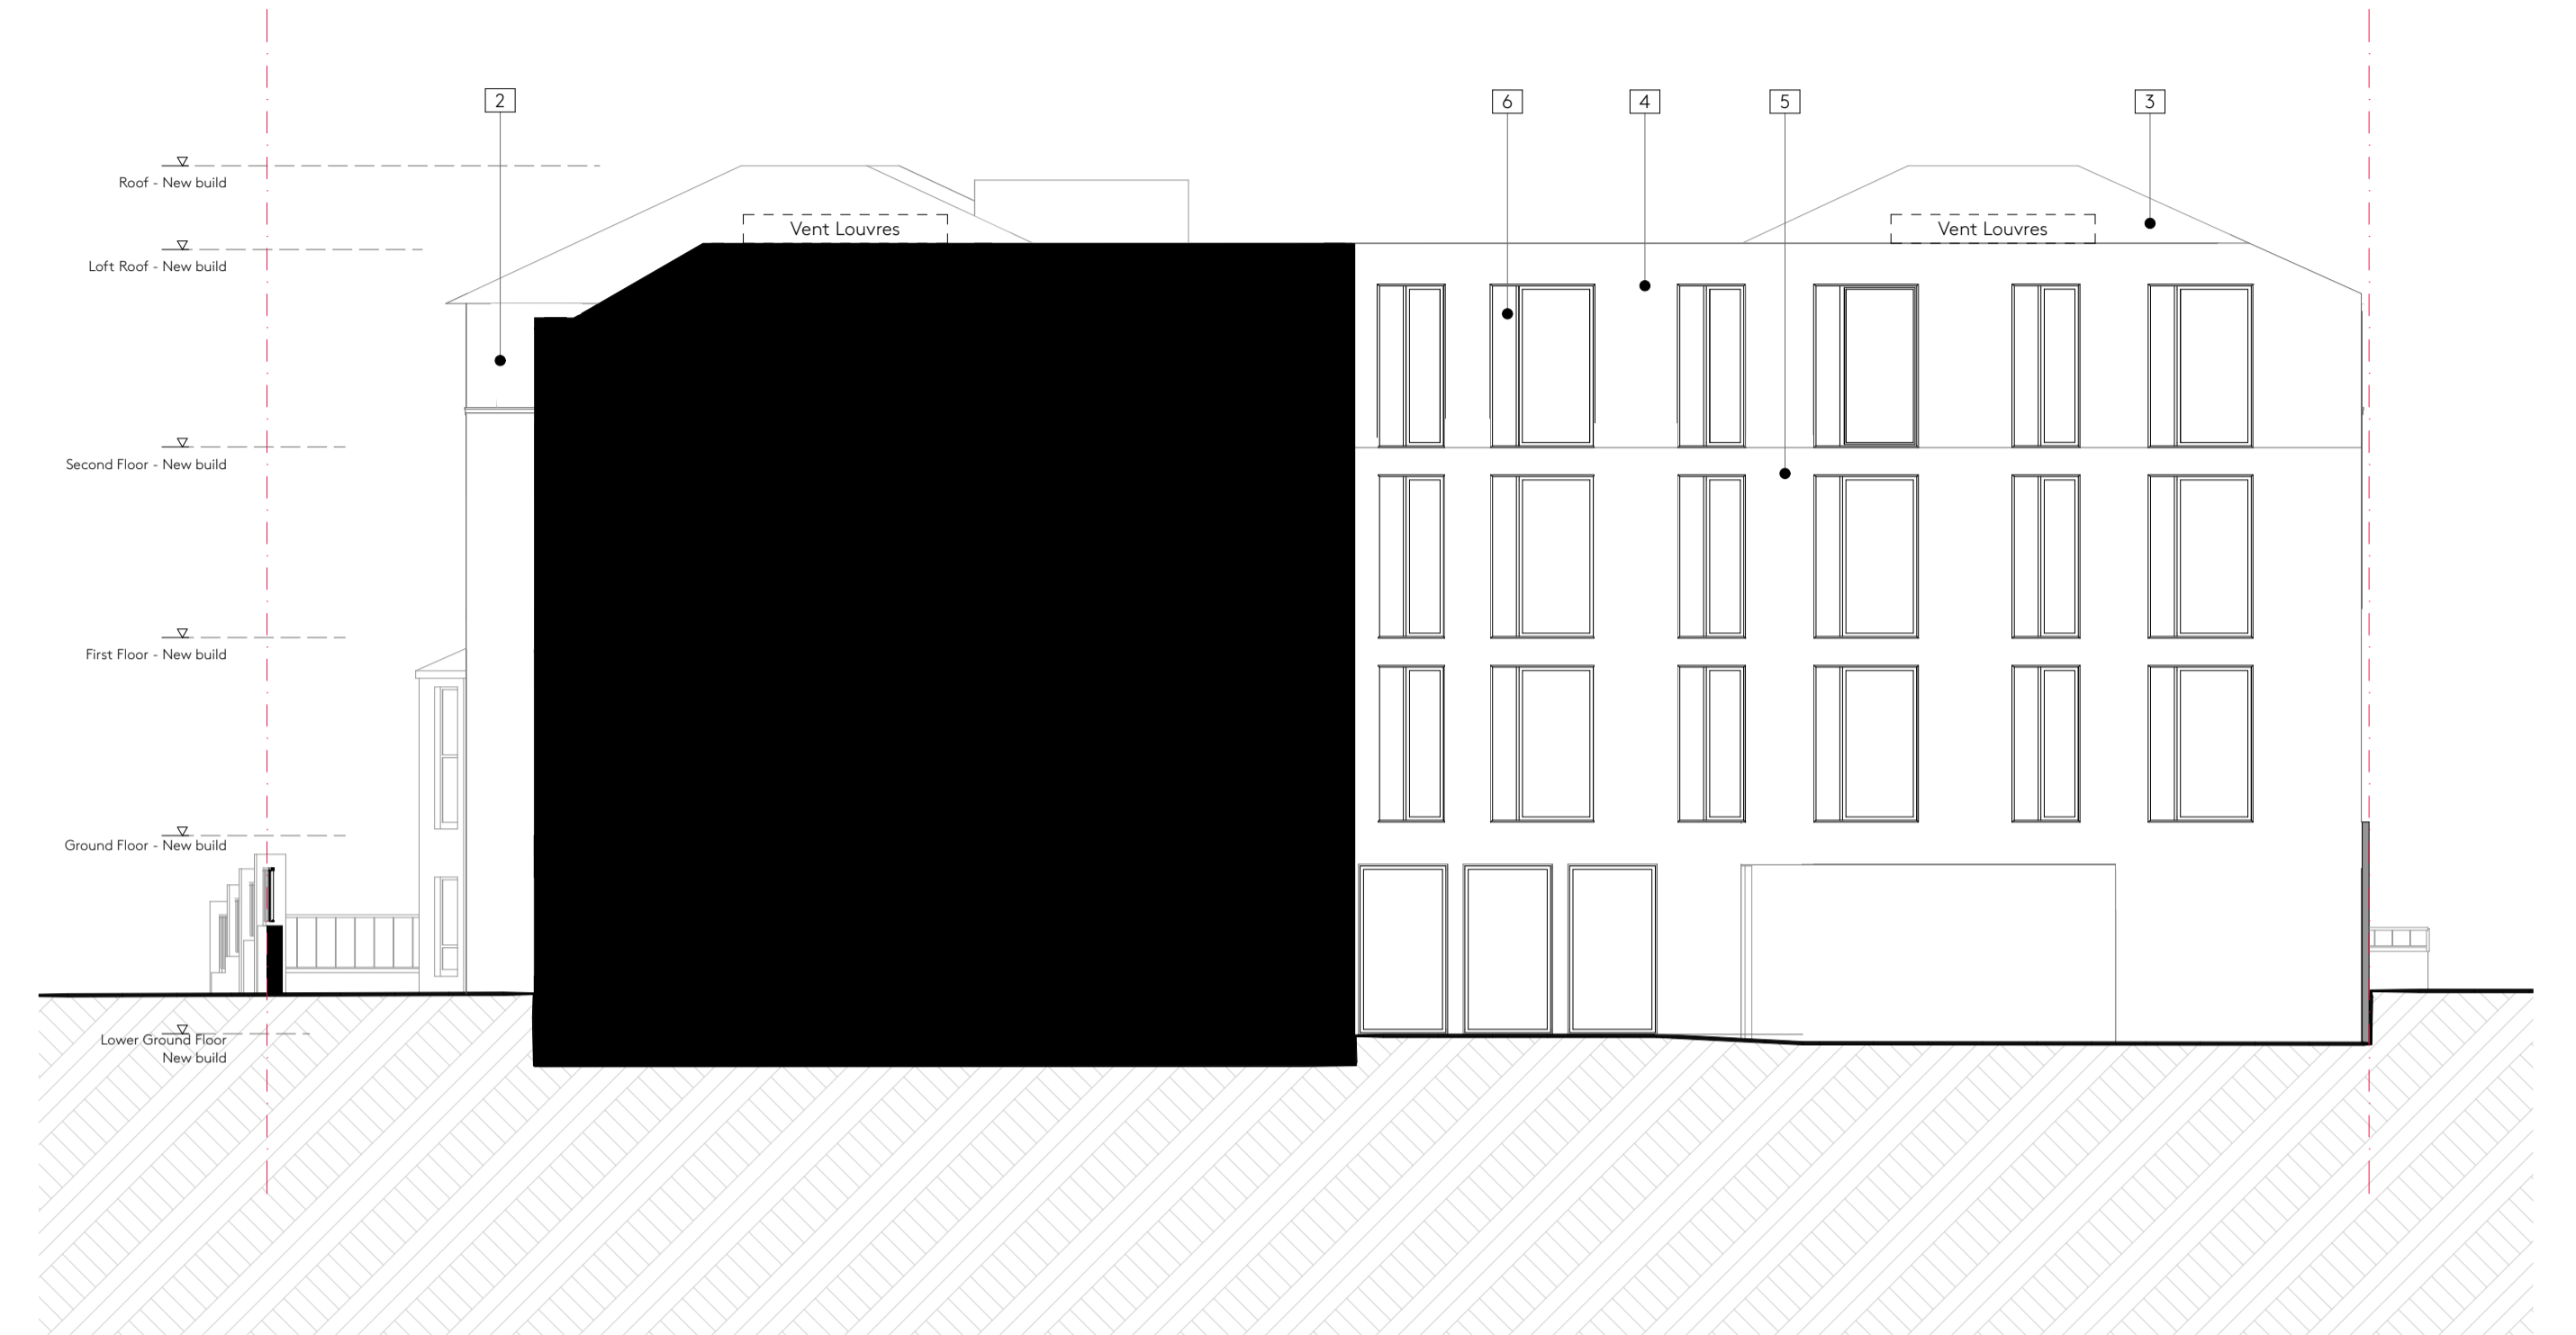


1 North - Courtyard Elevation 1:100

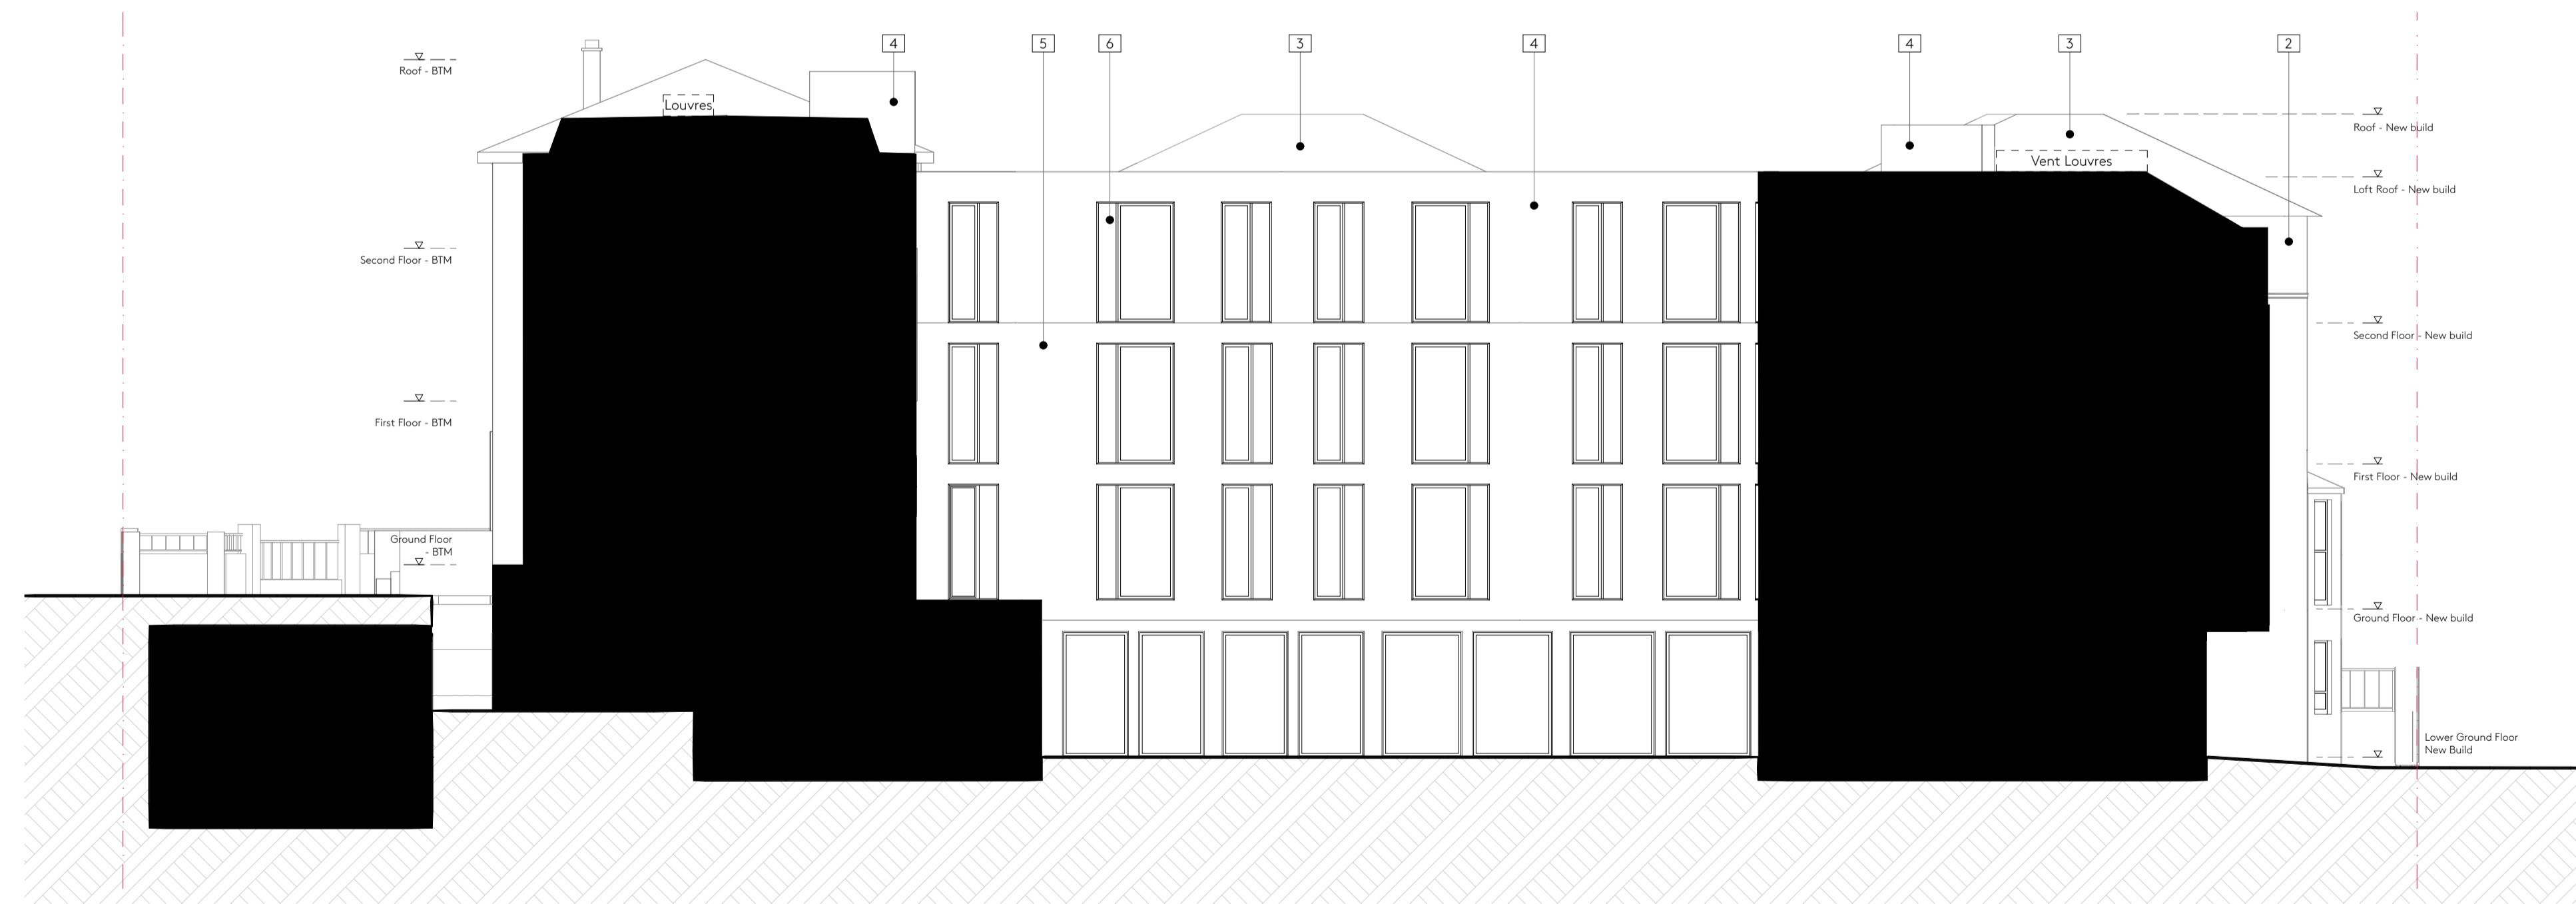

2 South - Courtyard Elevation 1:100



3 East - Courtyard Elevation 1:100

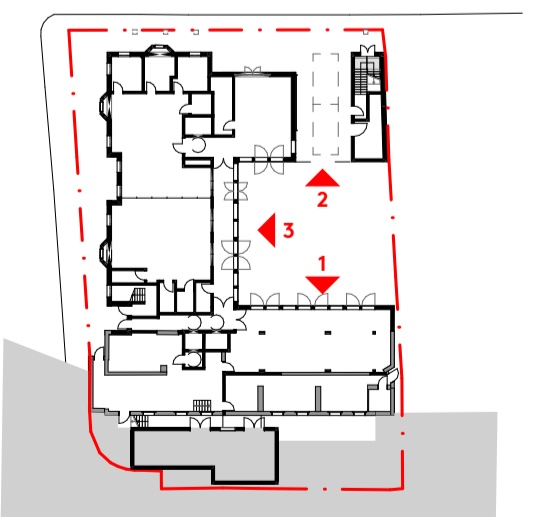

Keyplan