


Key Plan

First Floor Plan

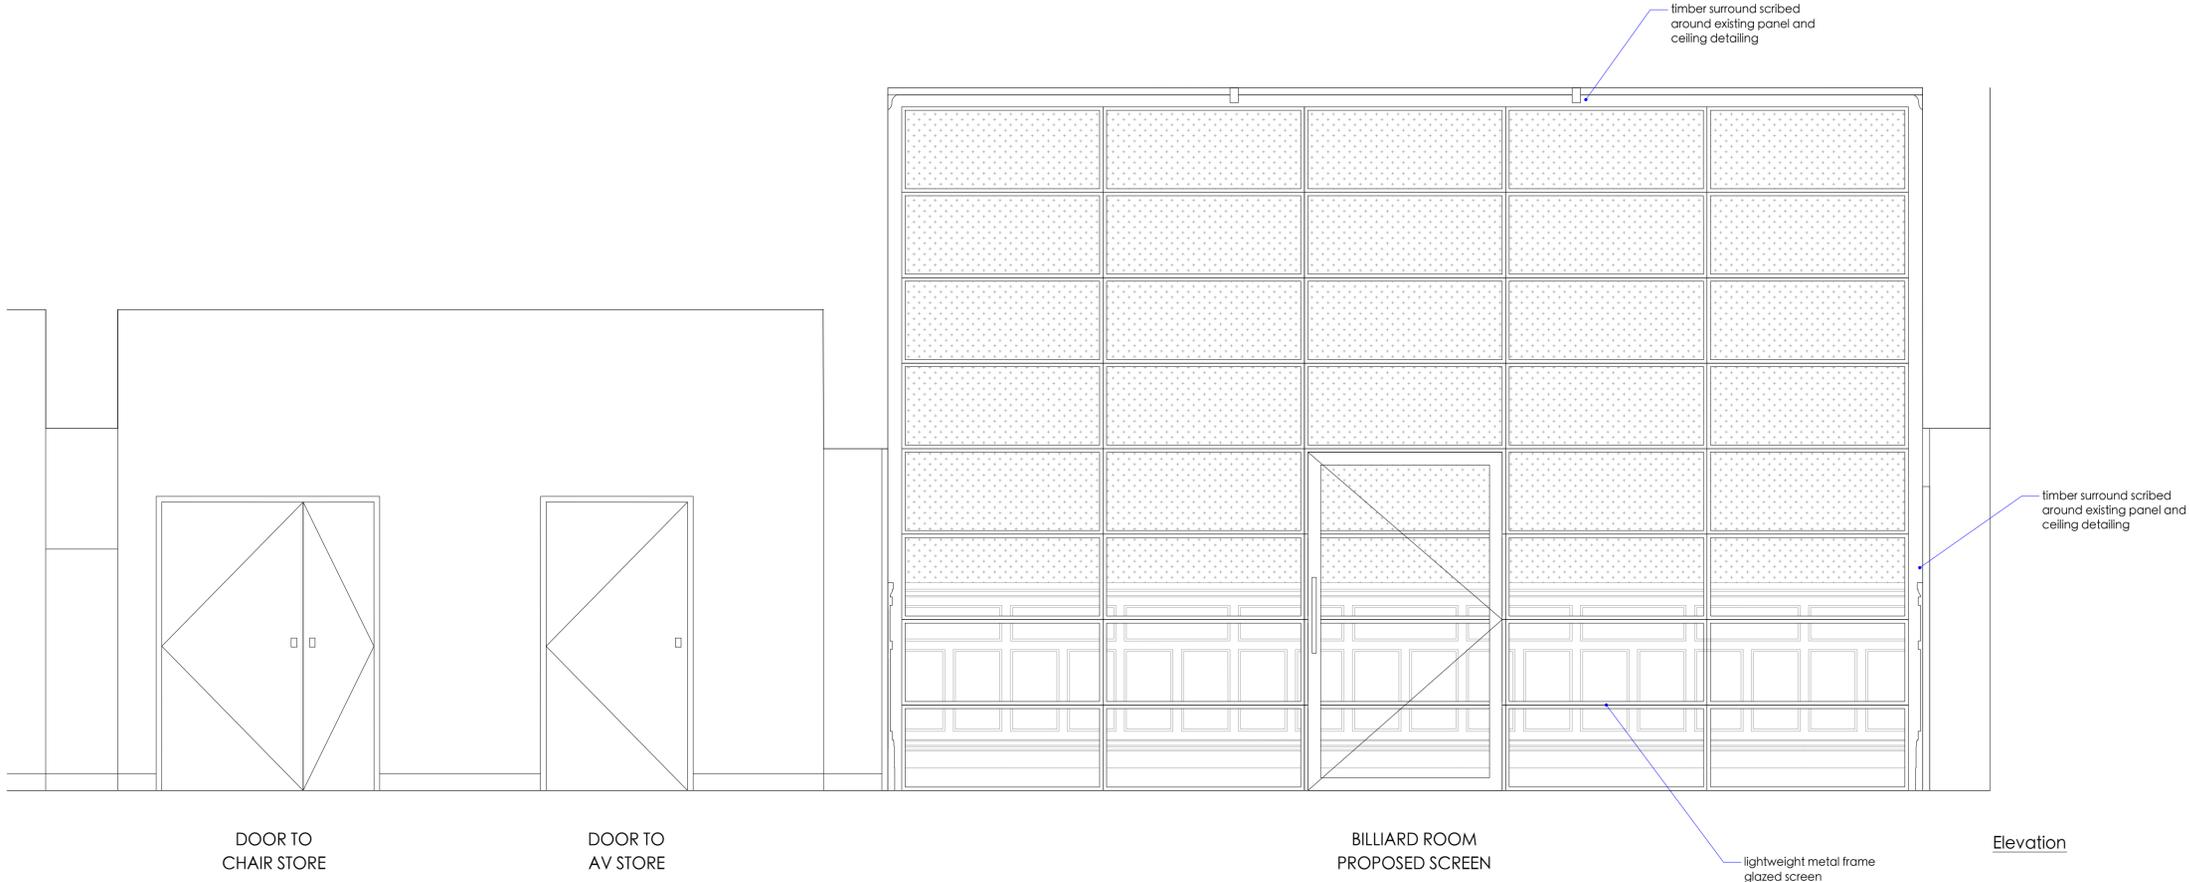

DOOR TO CHAIR STORE

DOOR TO AV STORE

BILLIARD ROOM PROPOSED SCREEN

Elevation