



Ground Floor Plan

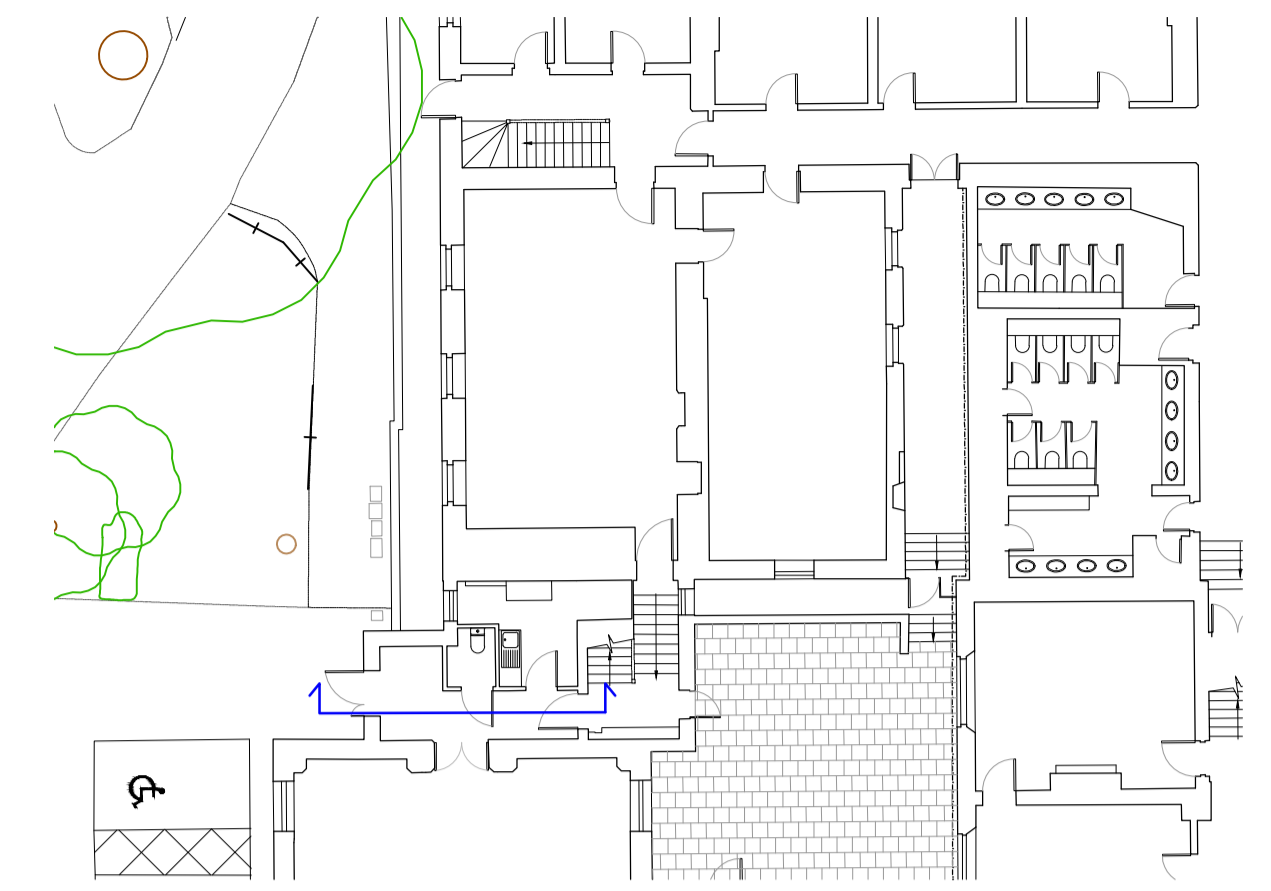

Key Plan

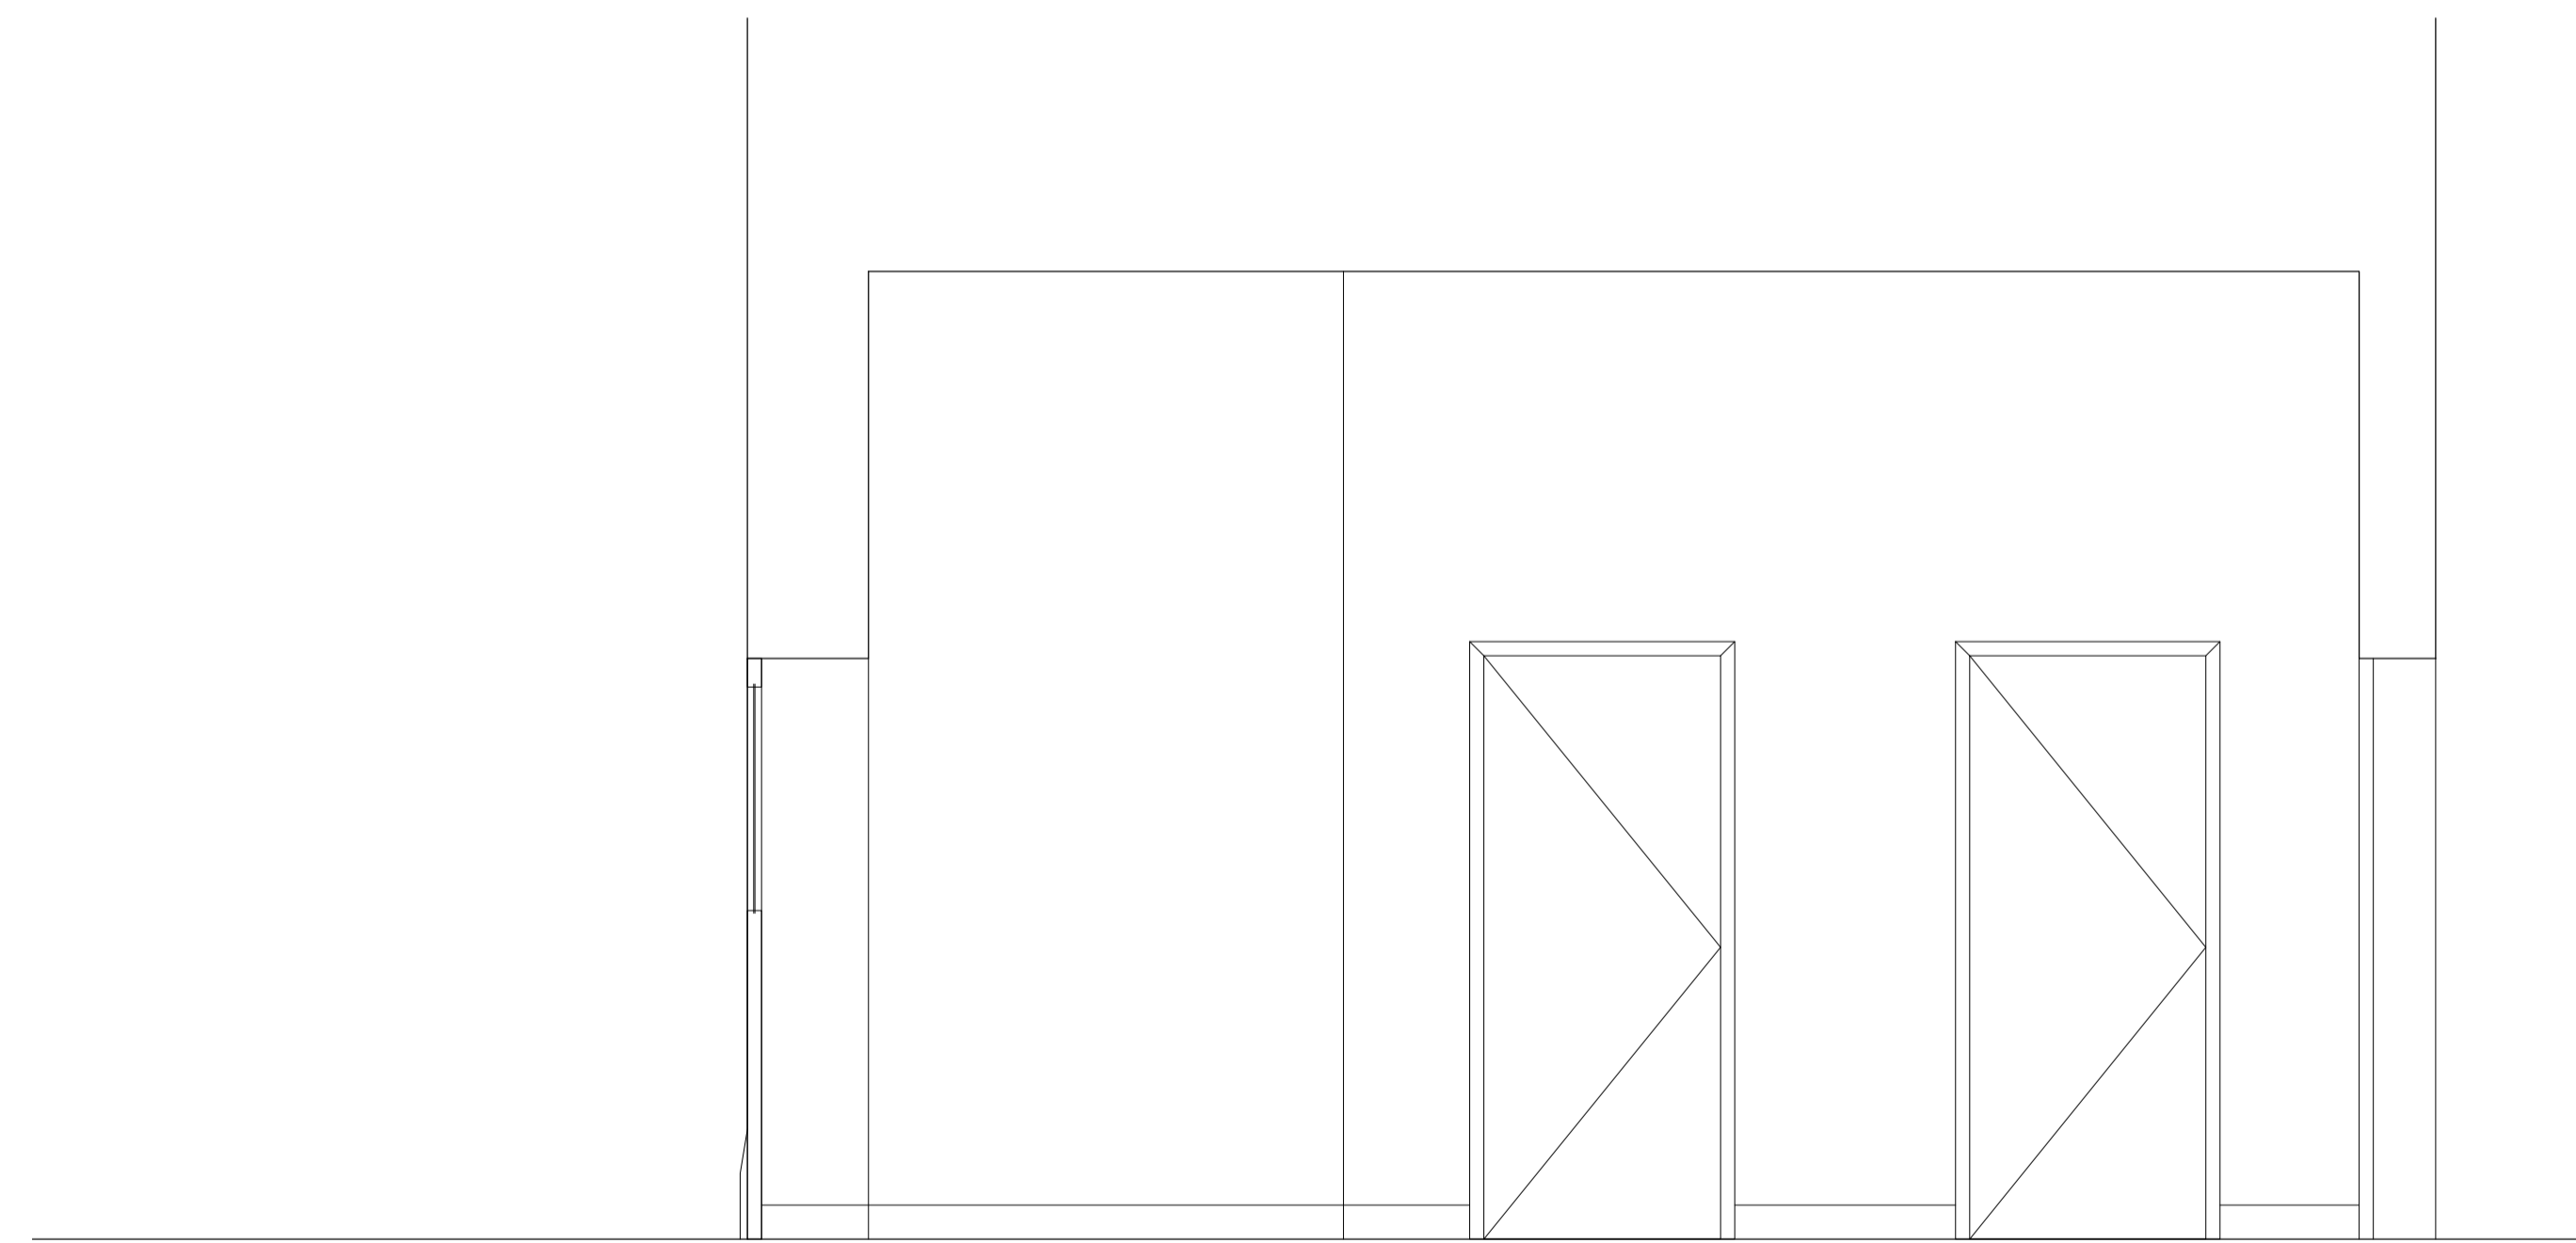

LOBBY

Elevation

