




First Floor Plan - A

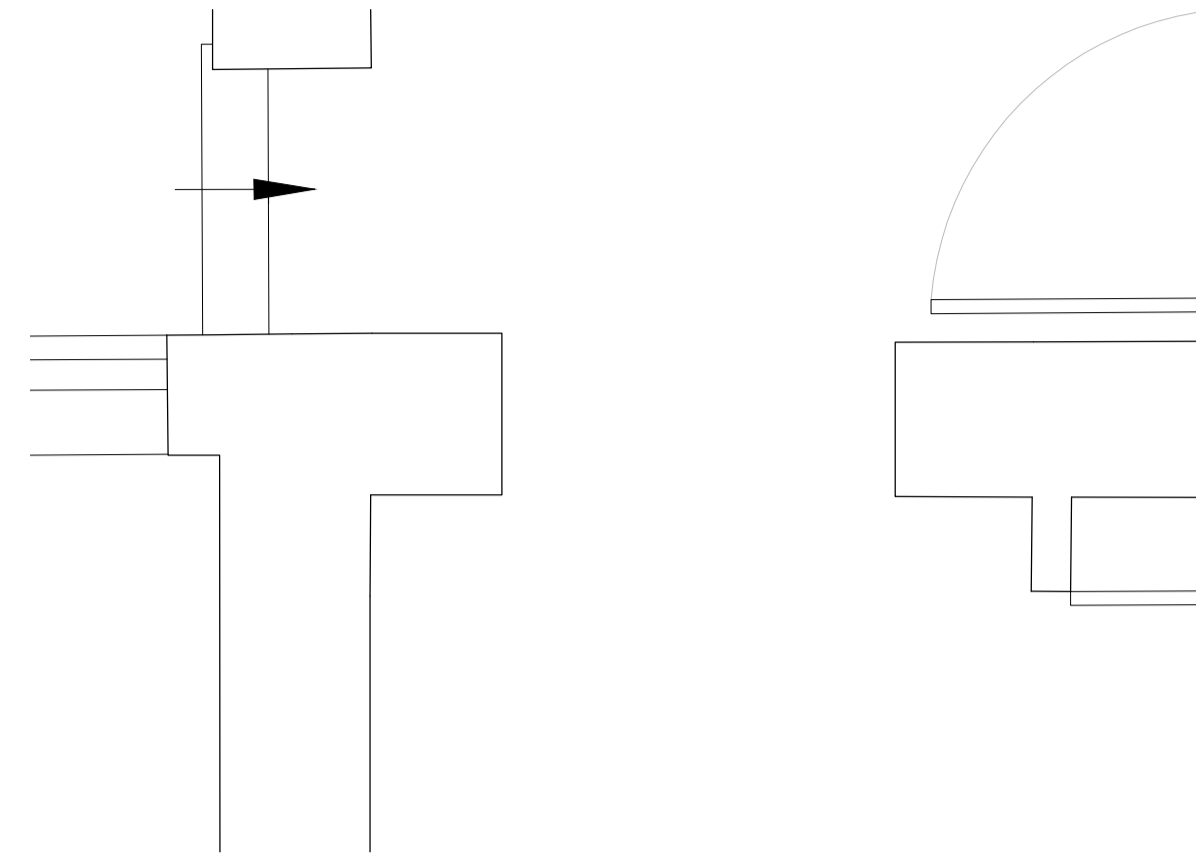

First Floor Plan - B

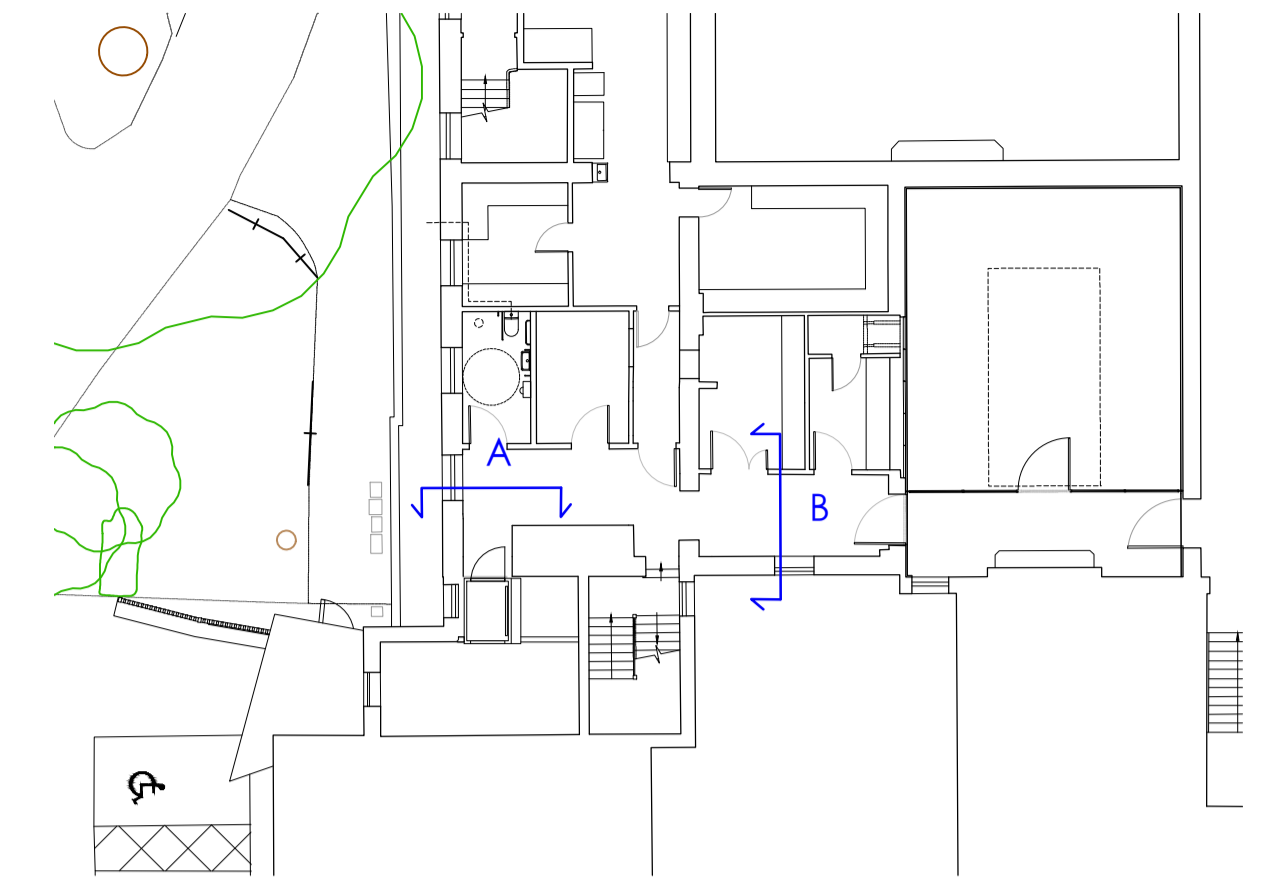


Key Plan

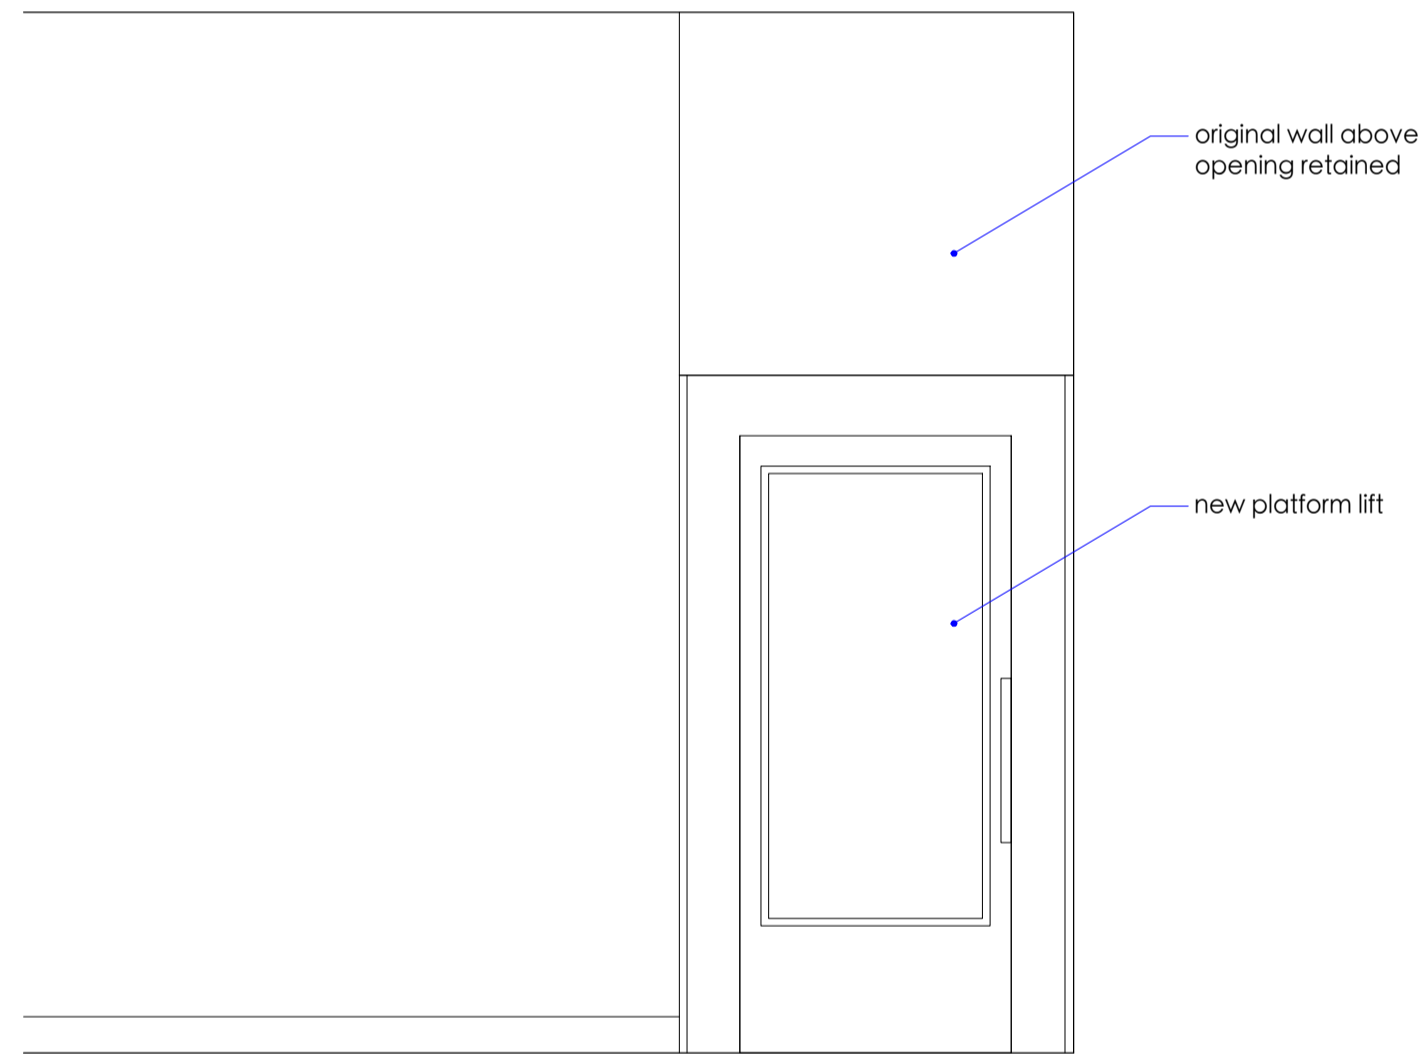

NEW ACCESS TO LIFT

Elevation - A

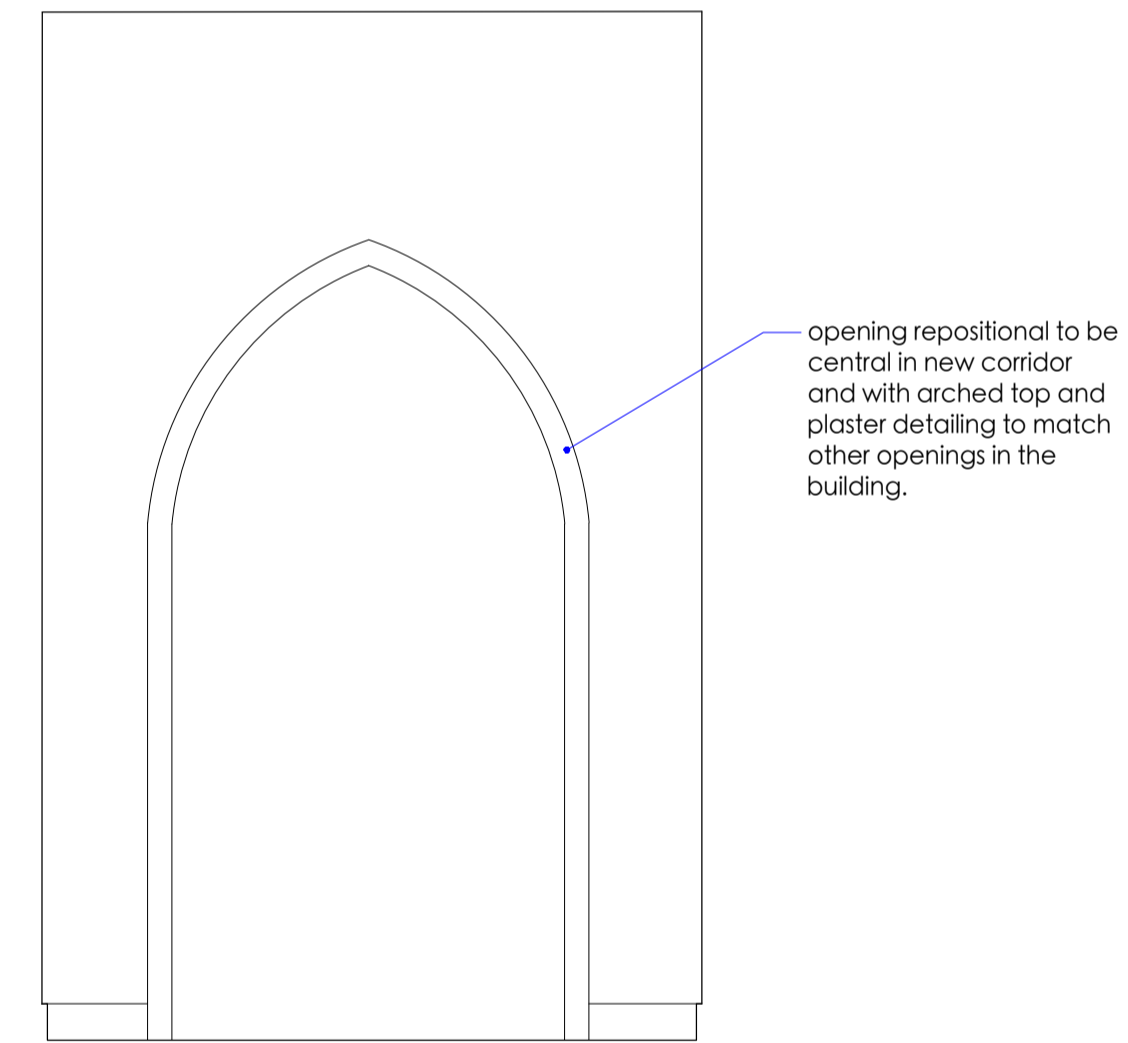

NEW REPOSITIONED OPENING

Elevation - B

