

- Notes:
1. DO NOT SCALE FROM THIS DRAWING.
  2. ALL DIMENSIONS ARE IN METRES UNLESS OTHERWISE STATED.
  3. THIS DRAWING IS TO BE PRINTED IN COLOUR.
  4. THIS DRAWING HAS BEEN ISSUED FOR INFORMATION PURPOSES AND MUST NOT BE USED FOR CONSTRUCTION.



Drawing Status	S2 - FOR INFORMATION	
Client	HILL RESIDENTIAL	
Architect		



Project Title					HAM CLOSE				
Drawing Title					SWEPT PATH OF MINIBUS ACCESSING PROPOSED PARKING AREA				
Scale @ A3	Date	Designed/Drawn	Checked	Approved					
1:250	19/05/22	GSF	CR	CG					
Project Ref	Drawing Number				Rev				
22-079	22-079-T-003				A				

Drawing file: 22-079-T-001-B - Swept path of 4.6t Light Van.dwg Date: Apr 29, 2022 - 2:35pm

Rev	Date	Description	Drn	Chk	App
A	19/05/22	FIRST ISSUE	GSF	CR	CG



4.6t Light Van  
 Overall Length 5.885m  
 Overall Width 2.000m  
 Overall Body Height 2.526m  
 Min Body Ground Clearance 0.299m  
 Track Width 1.765m  
 Lock to lock time 4.00s  
 Kerb to Kerb Turning Radius 6.000m

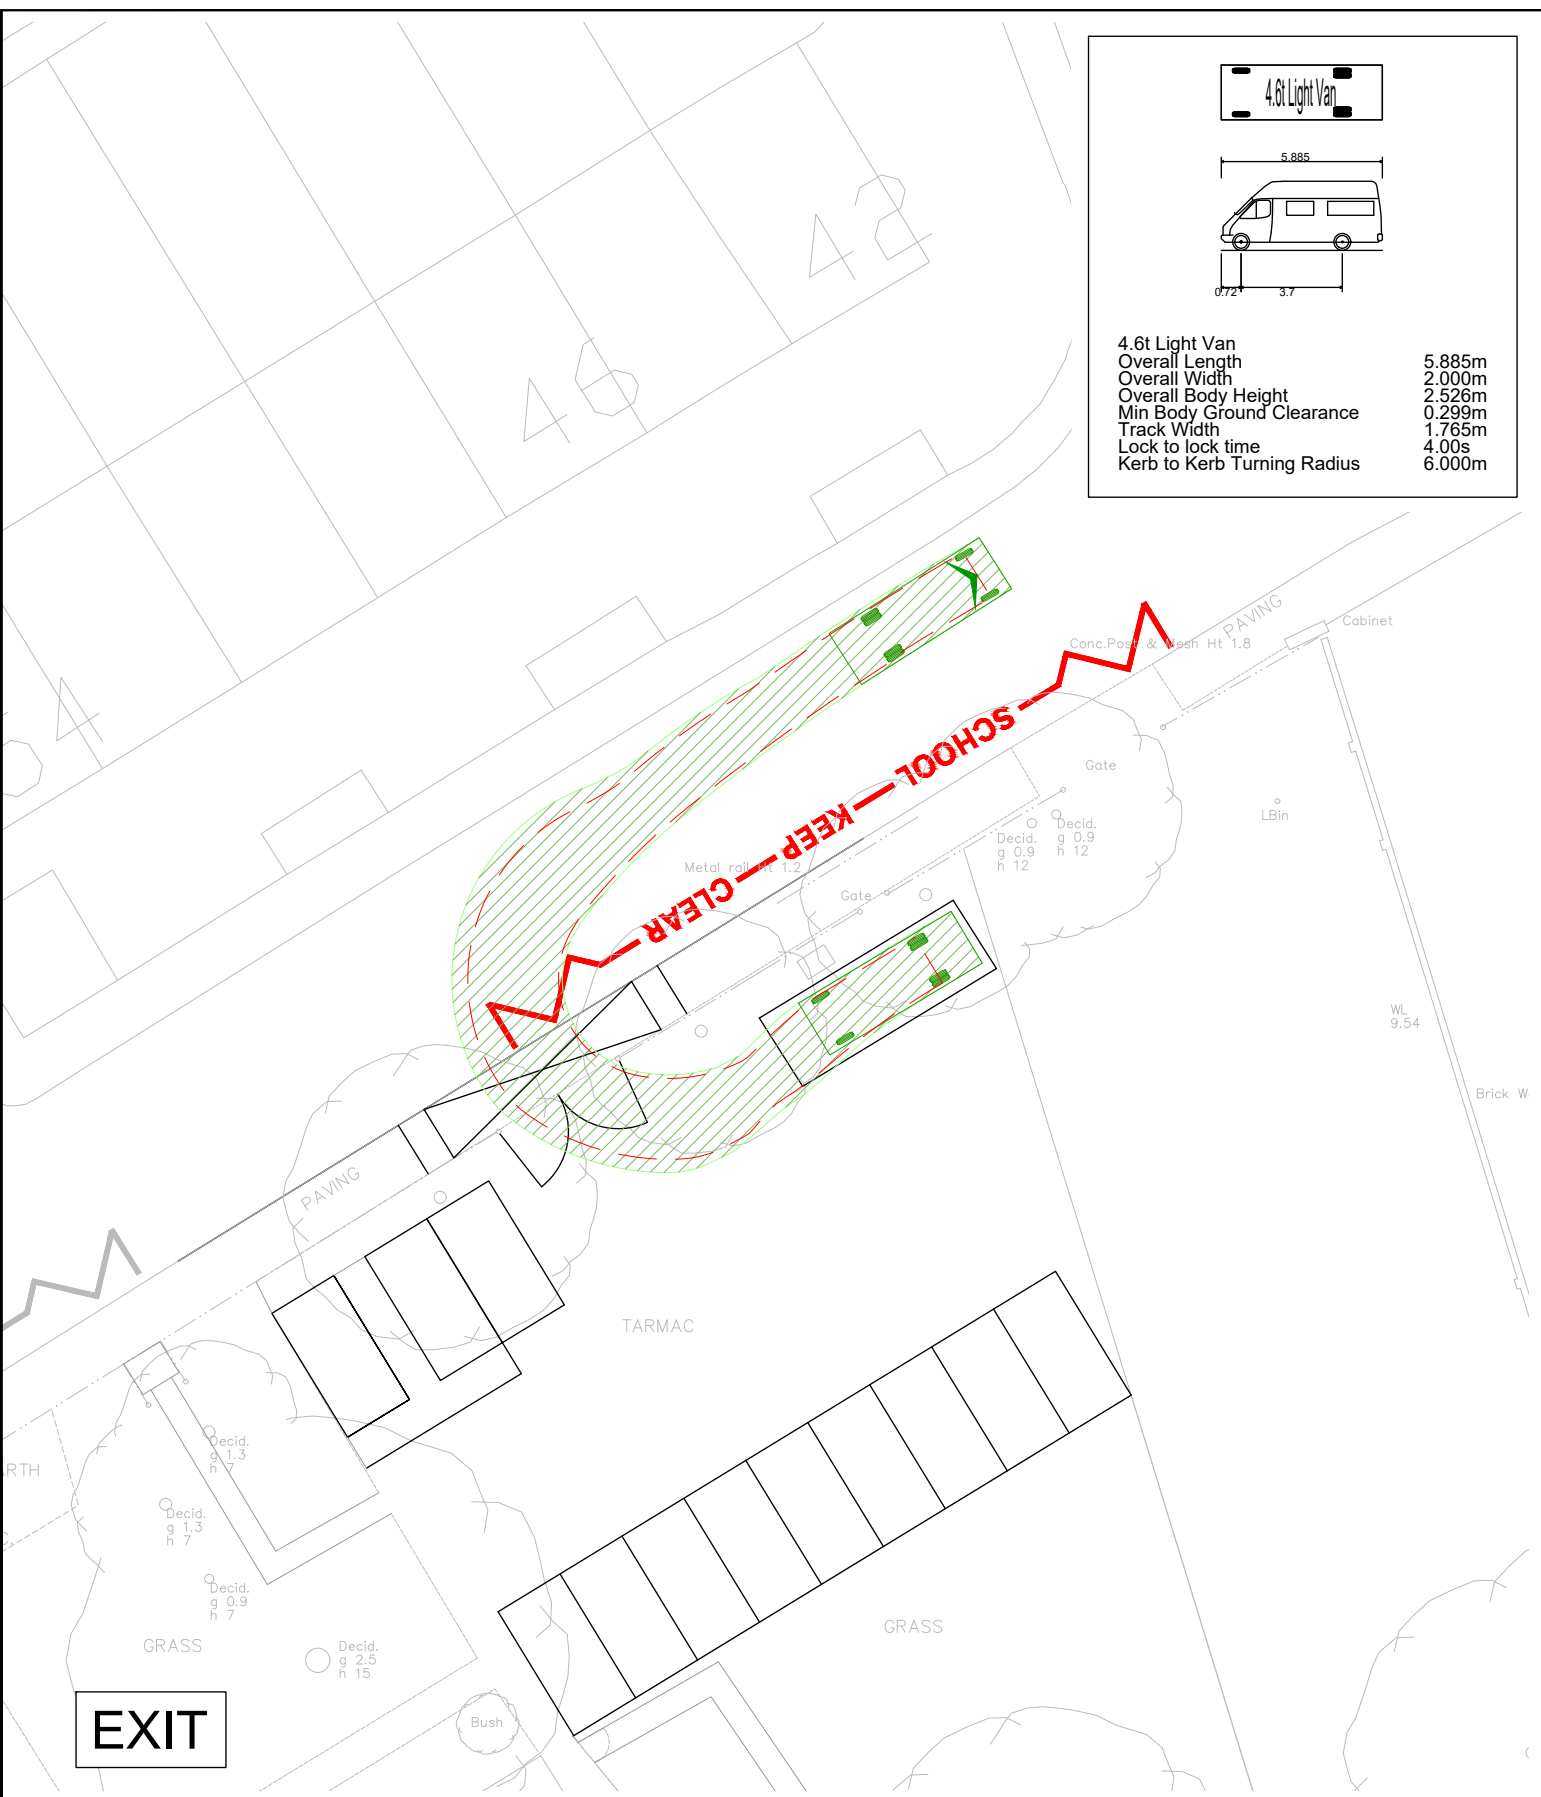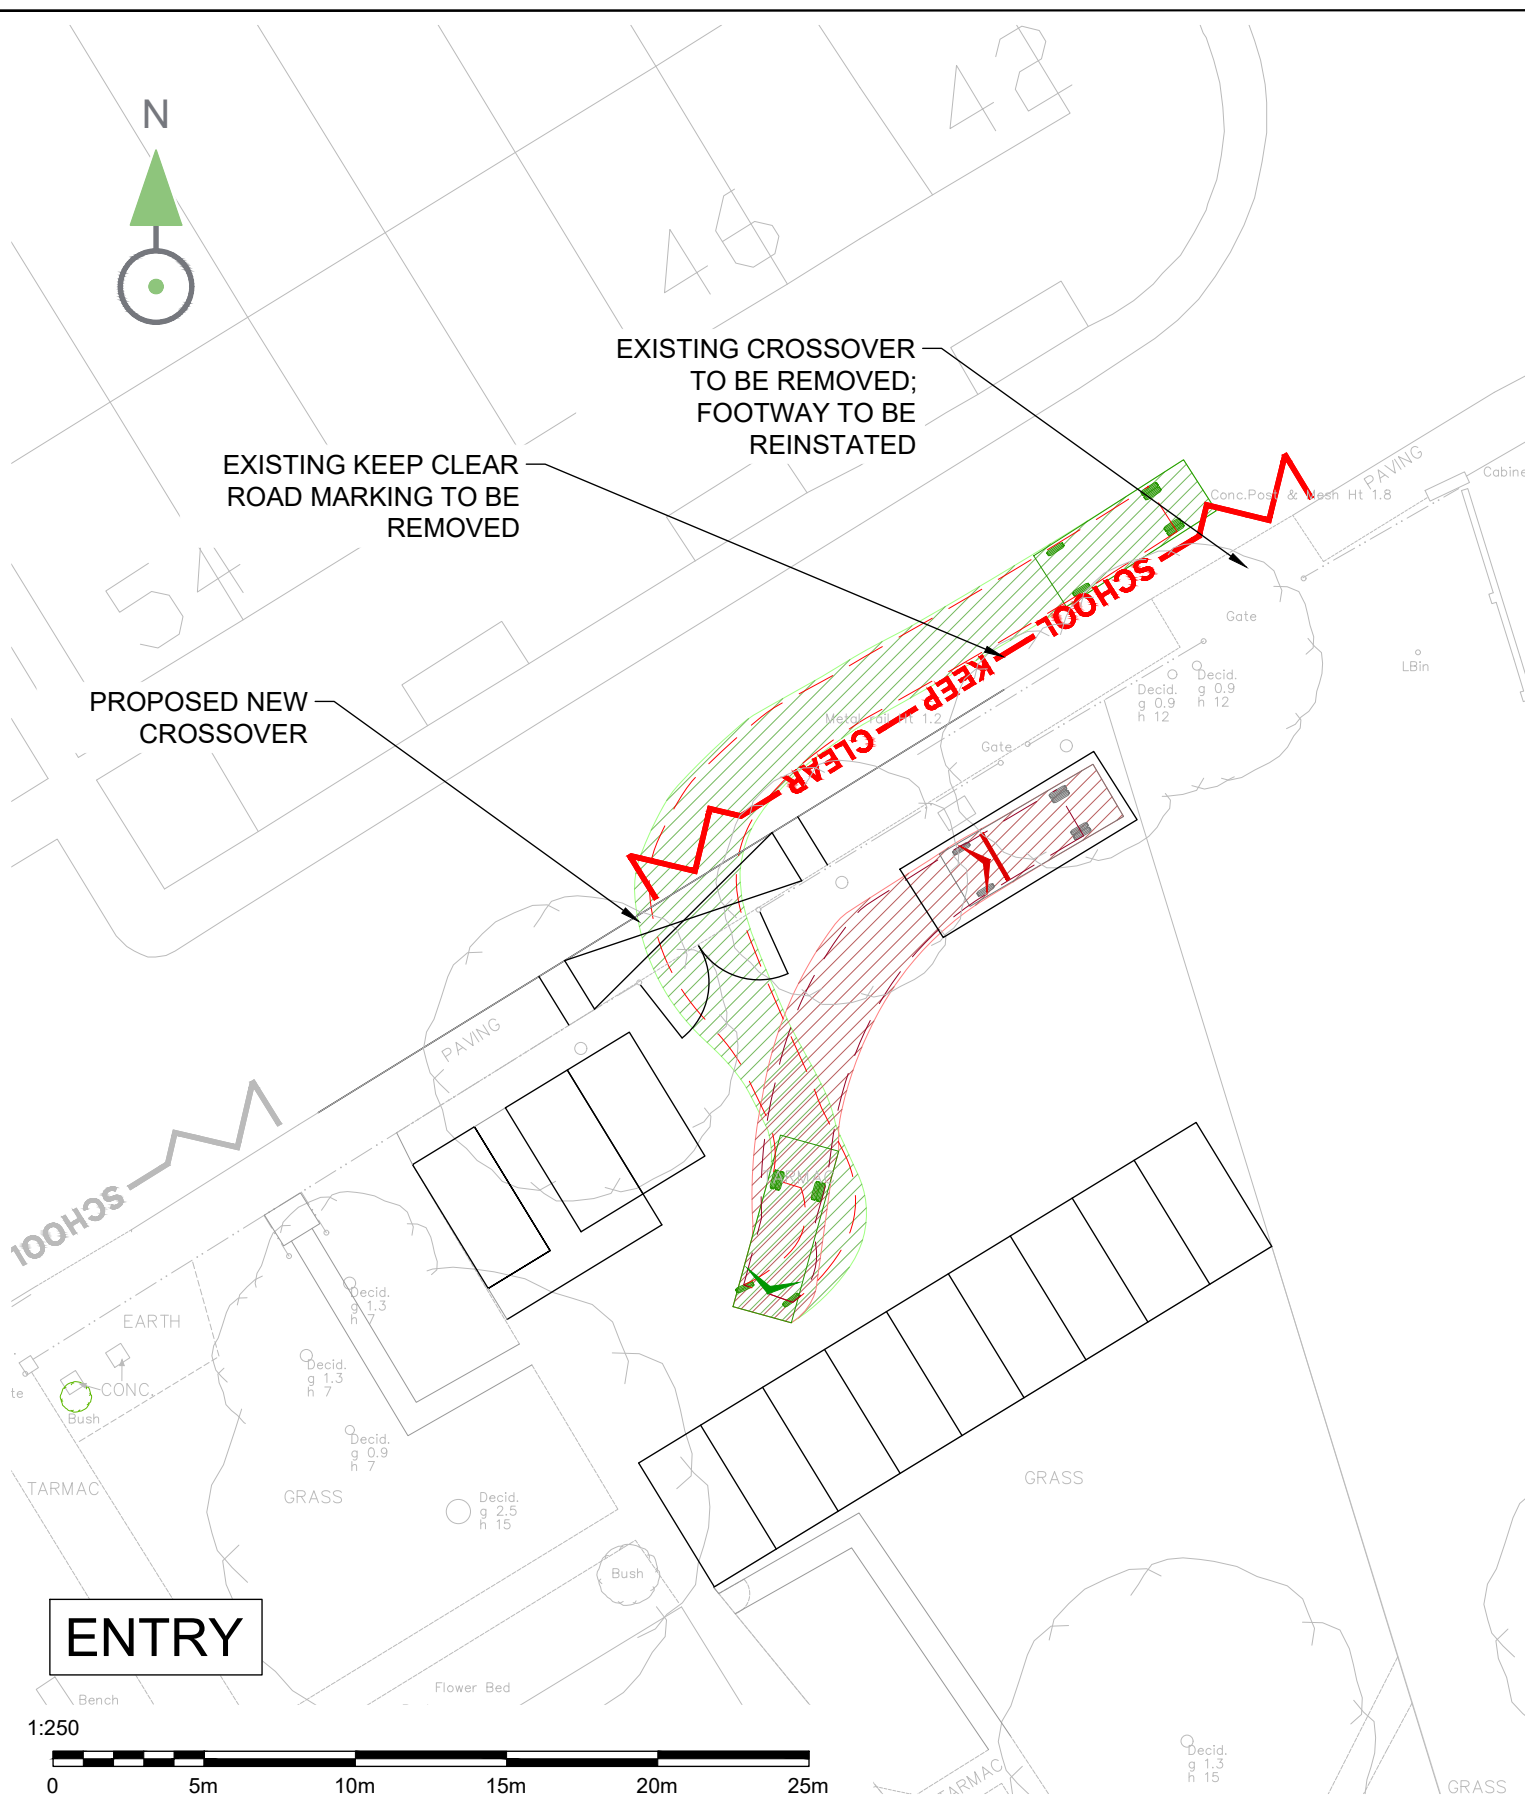

**ENTRY**



**EXIT**

- Notes:
- DO NOT SCALE FROM THIS DRAWING.
  - ALL DIMENSIONS ARE IN METRES UNLESS OTHERWISE STATED.
  - THIS DRAWING IS TO BE PRINTED IN COLOUR.
  - THIS DRAWING HAS BEEN ISSUED FOR INFORMATION PURPOSES AND MUST NOT BE USED FOR CONSTRUCTION.



Drawing Status	S2 - FOR INFORMATION	
Client	HILL RESIDENTIAL	
Architect		

Project Title	HAM CLOSE				
Drawing Title	SWEPT PATH OF MINIBUS ACCESSING PROPOSED MINIBUS BAY				
Scale @ A3	Date	Designed/Drawn	Checked	Approved	
1:250	19/05/22	GSF	CR	CG	
Project Ref	Drawing Number		Rev		
22-079	22-079-T-004		A		

Drawing file: 22-079-T-002-B - Swept path of 4.6t Light Van.dwg Date: Apr 29, 2022 - 2:21pm

Rev	Date	Description	Drn	Chk	App
A	19/05/22	FIRST ISSUE	GSF	CR	CG