



PLANNING

RED NOTES/ SHOW AMENDMENTS TO ORIGINAL PLANNING APPLICATION

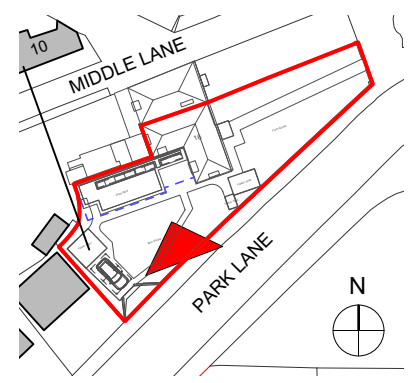


Key Plan

1 Existing Side Elevation
Scale: 1:100

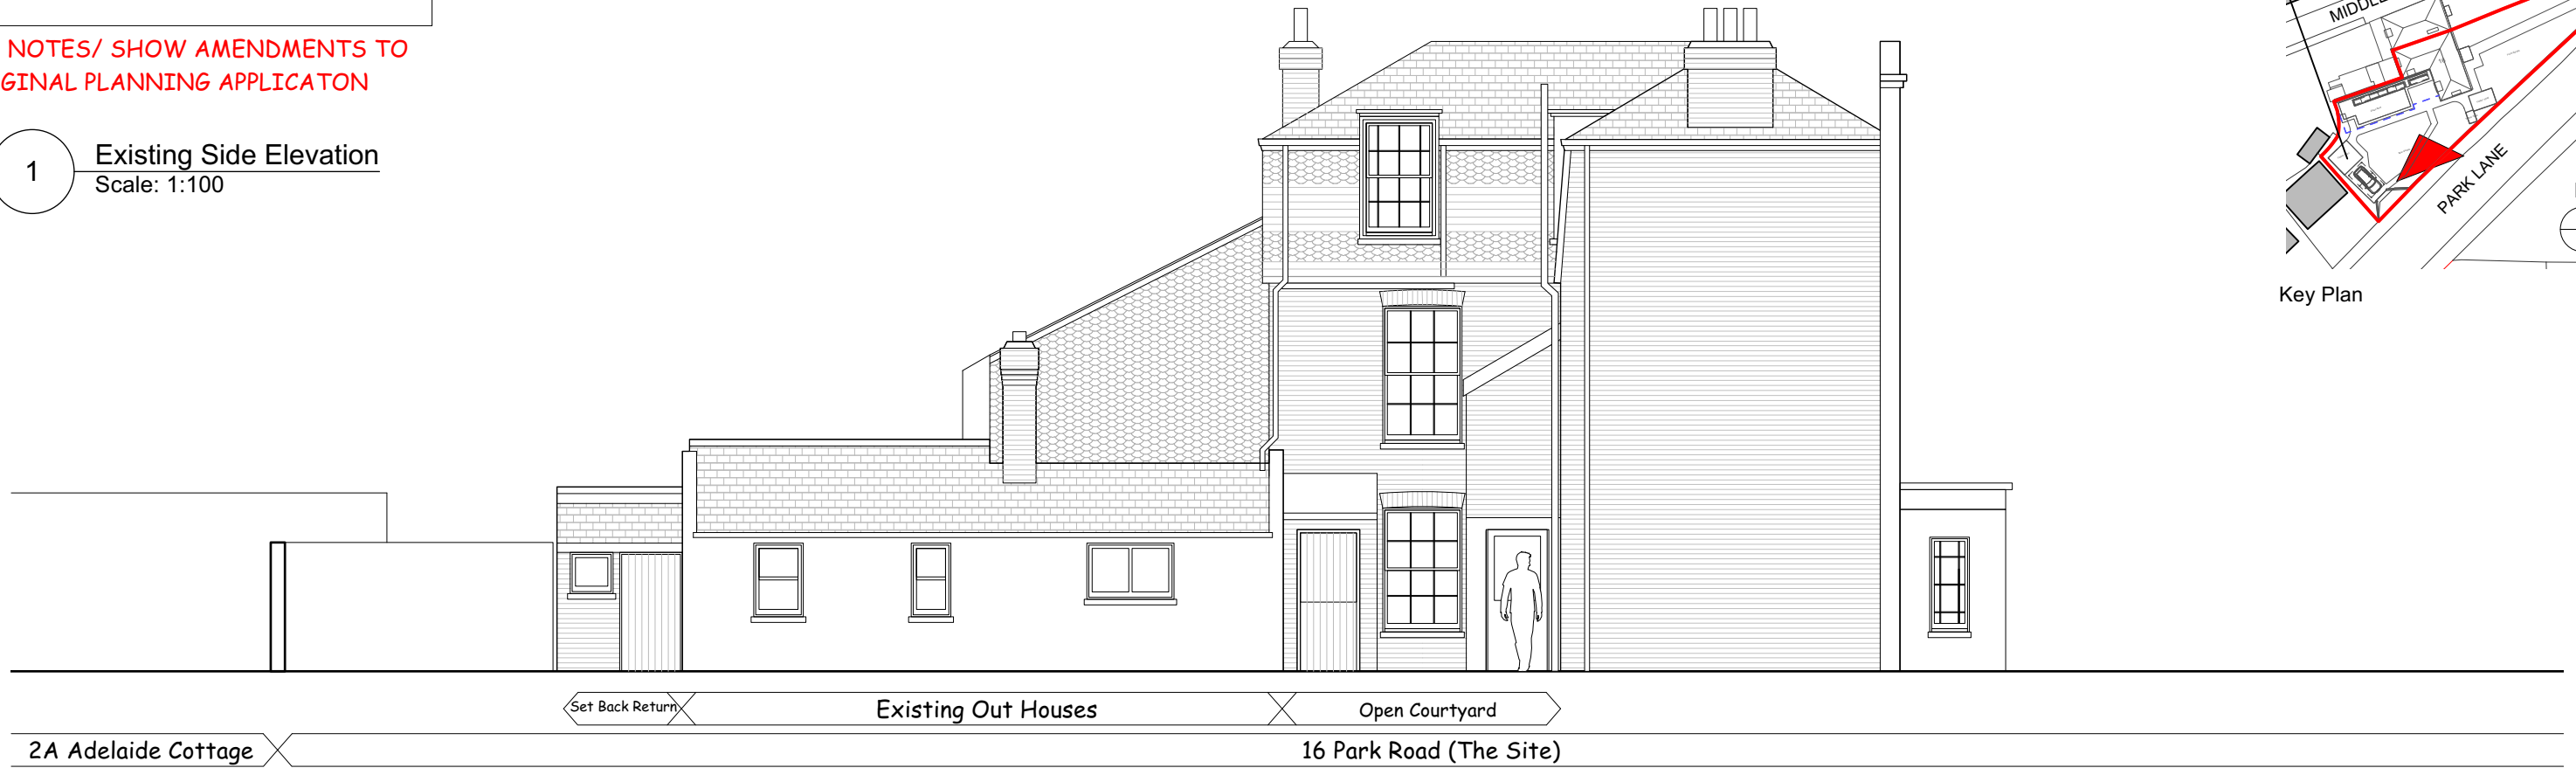

2 Proposed Side Elevation
Scale: 1:100

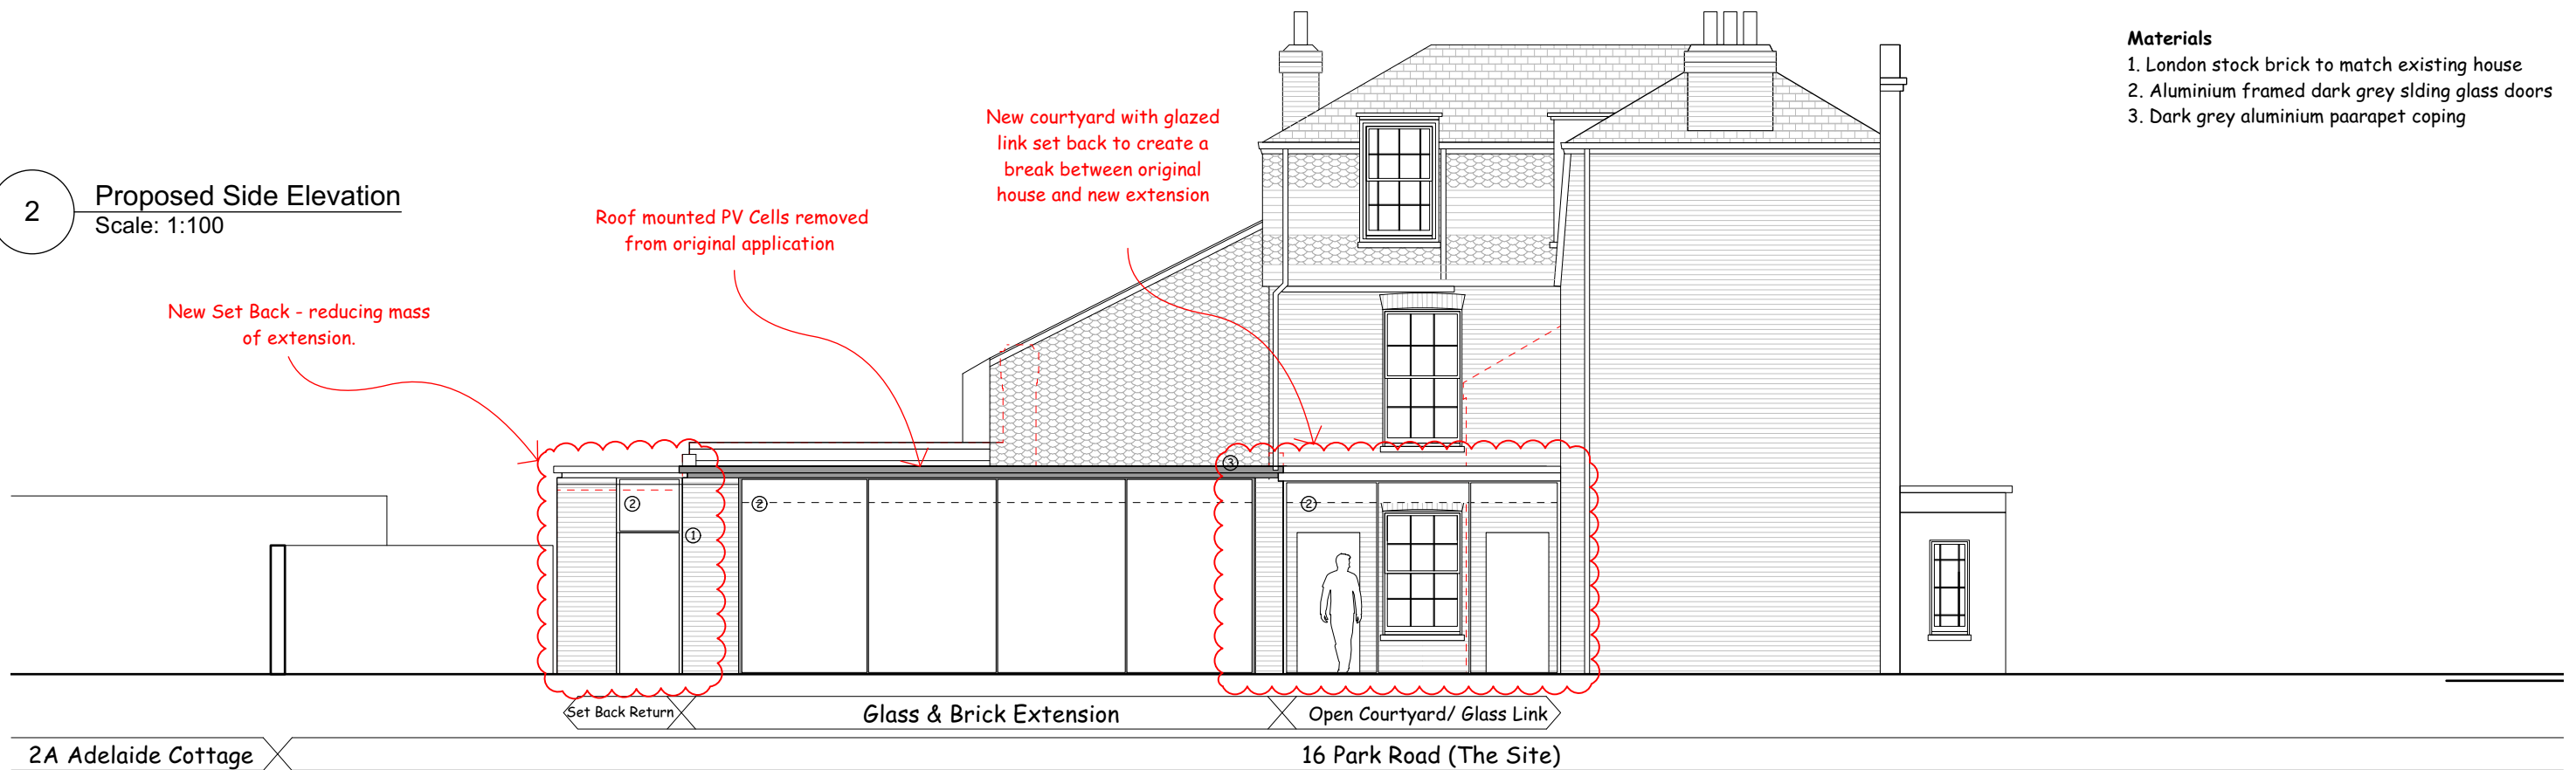

Materials

- 1. London stock brick to match existing house
- 2. Aluminium framed dark grey sliding glass doors
- 3. Dark grey aluminium parapet coping