
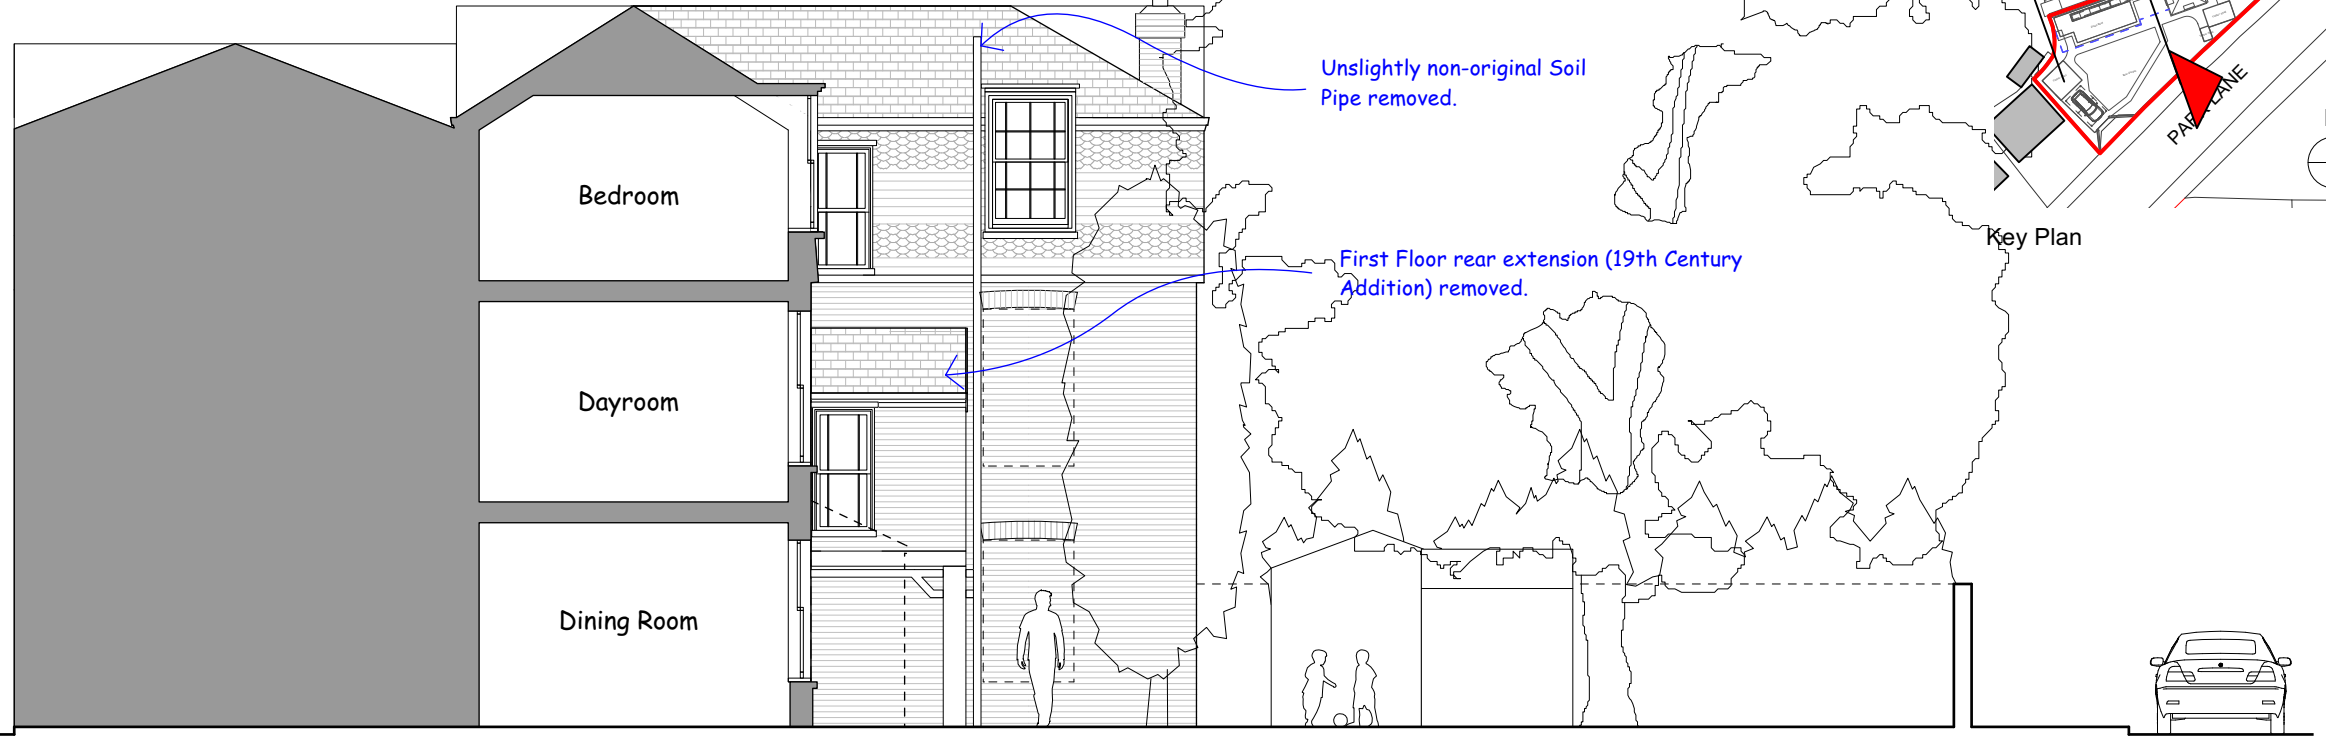
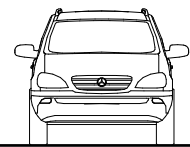


# PLANNING

RED NOTES/ SHOW AMENDMENTS TO ORIGINAL PLANNING APPLICATION

1 Existing Rear Section A  
Scale: 1:100

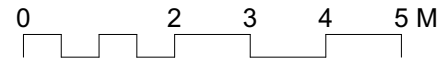

Courtyard




Middle Lane

14 Park Road

16 Park Road (The Site)

Park Lane

2 Proposed Rear Section A  
Scale: 1:100

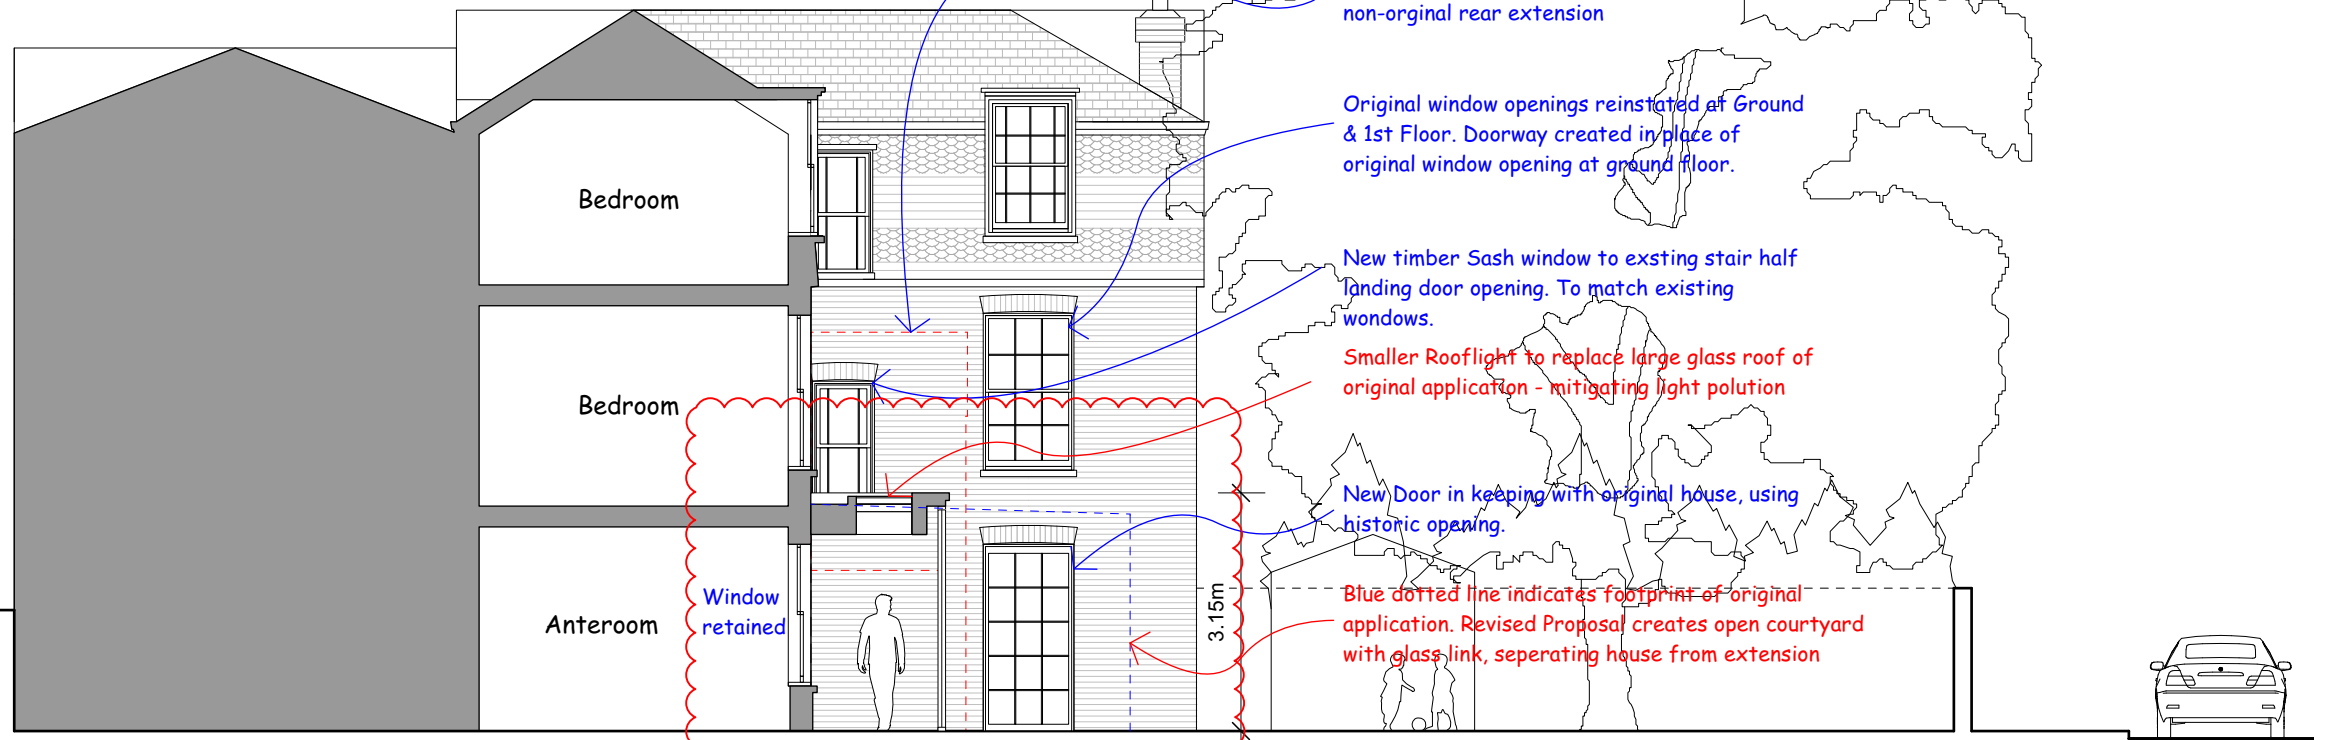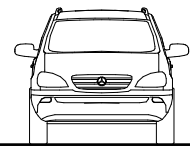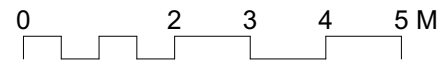

Link

Courtyard

Middle Lane

14 Park Road

16 Park Road (The Site)

Park Lane