



1 Existing Rear Section B  
Scale: 1:100

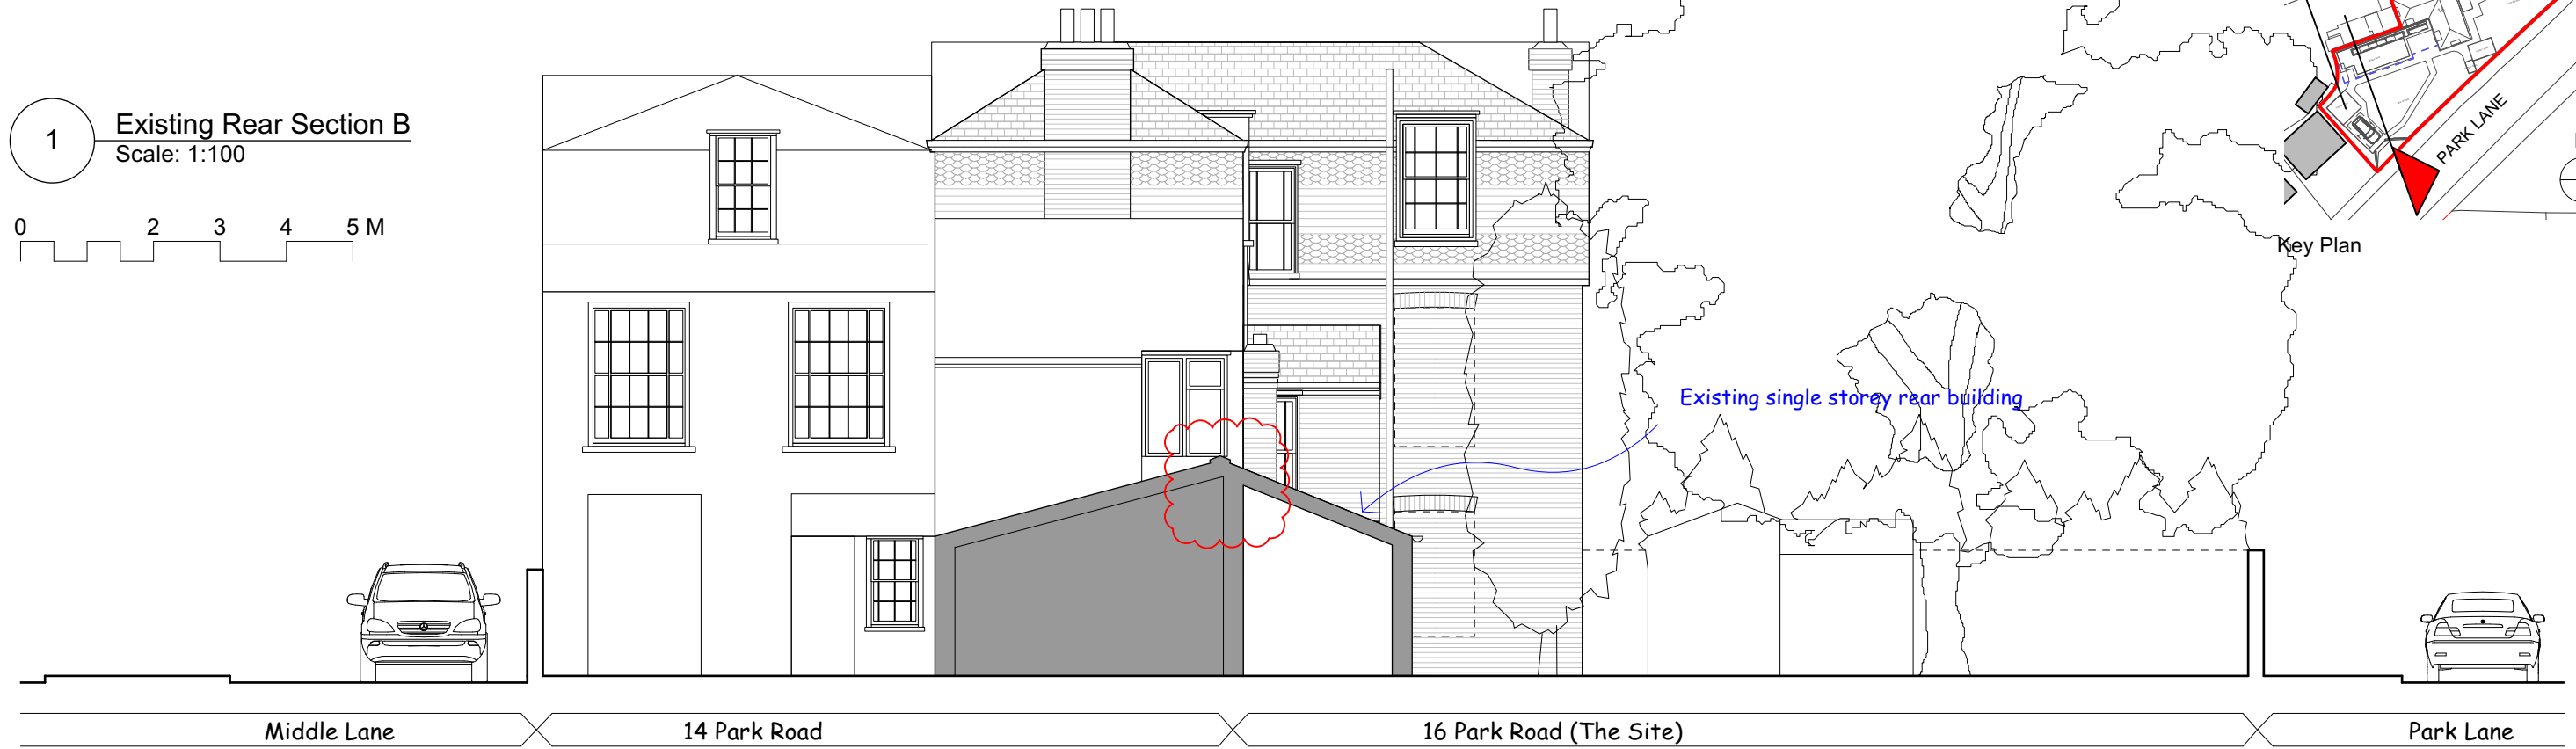

2 Proposed Rear Section B  
Scale: 1:100

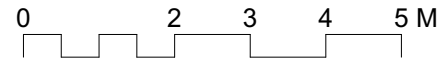