


NOTES

BT SKYLINE No. **TW0023**

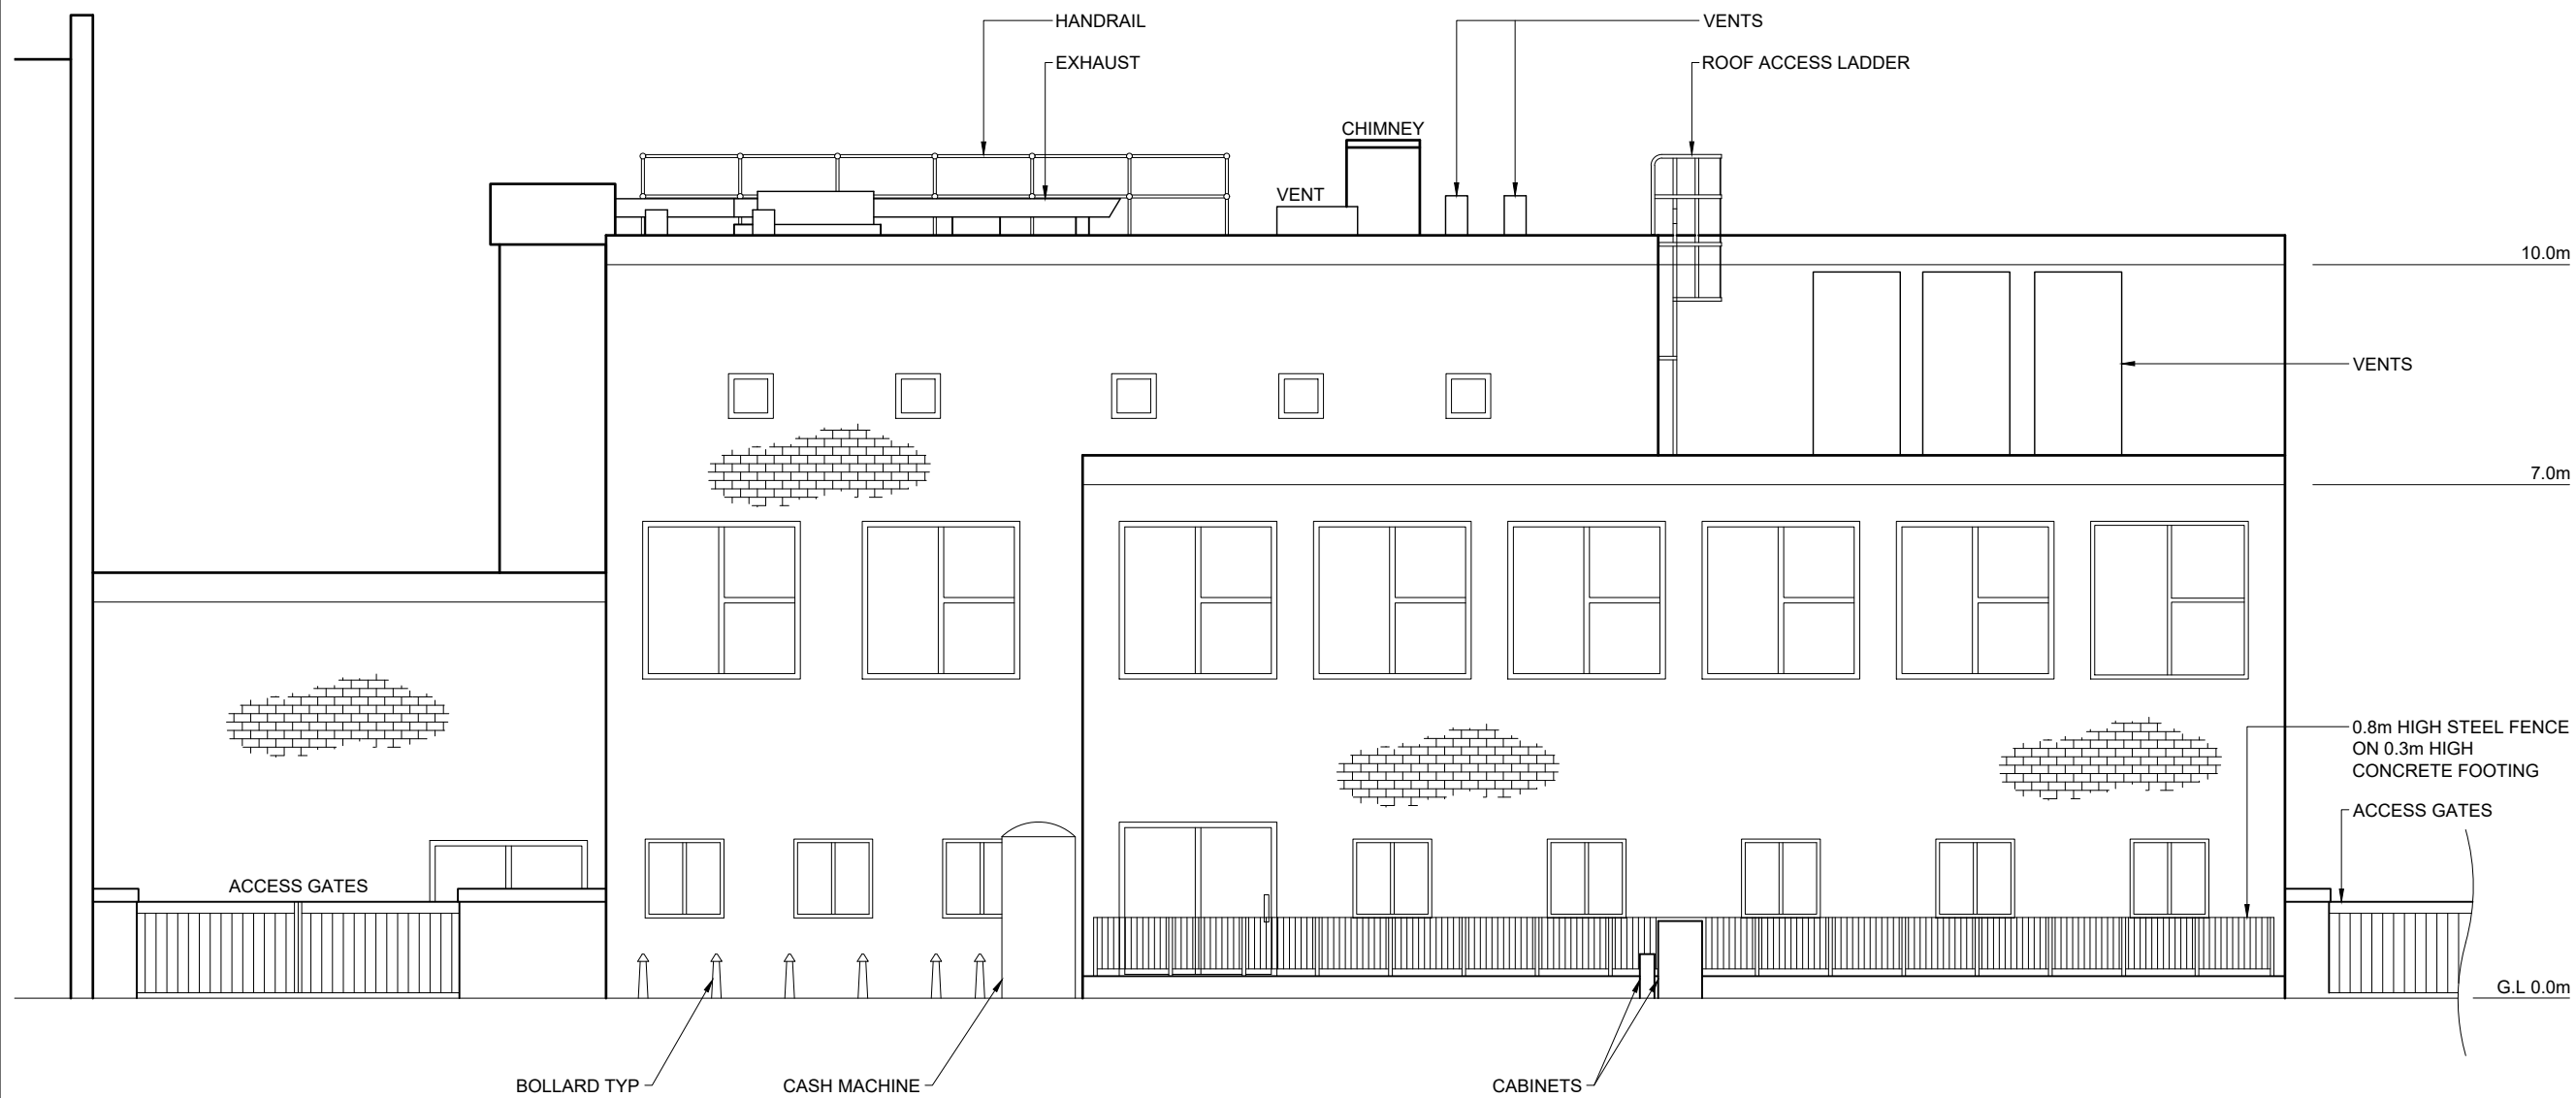

PROJ No			
PROJ No			
PROJ No			
PROJ No			
13	PROJ No 212219 PLANNING	12/05/23	CS AV
ISS	REVISION	DATE	DRN APP



CELLNEX UK
 R+, 4TH FLOOR, 2 BLAGRAVE STREET, READING, RG1 1AZ
 Tel. 020 4526 8553

SITE No **168657**
TEDDINGTON TE
HIGH STREET
TEDDINGTON
GREATER LONDON E2
TW11 8JD

NGR **TQ 16260 71110**

OS GRID **516260 171110**

TITLE
ELEVATION
EXISTING
NORTH

SCALE **1:100**

DRAWN **CS** **12/05/22**

APPROVED **AV** **12/05/22**

DRG No. **168657-22-002-MD013** Sheet 1 of 1 Rev **13**