



©2020 Cellnex
 All rights reserved. No part of this publication may be reproduced, stored in a retrieval system or transmitted in any form or by any means (Electronic, Mechanical, Photocopying, Recording or otherwise), without the prior written consent of the Company.

NOTES

THIS DESIGN IS ICNIRP COMPLIANT BASED ON T&T PROX5 REPORT

PROJECT No.	212219
CSID	20053121
VFID	N/A
CSR	71891
CELL No.	7189102

BT SKYLINE No. TW0023

PROJ No			
PROJ No			
PROJ No			
PROJ No			
13	PROJ No 212219 PLANNING	12/05/23	CS AV
ISS	REVISION	DATE	DRN APP

cellnex
 driving telecom connectivity

CELLNEX UK
 R+, 4TH FLOOR, 2 BLAGRAVE STREET, READING, RG1 1AZ
 Tel. 020 4526 8553

SITE No 168657
 TEDDINGTON TE
 HIGH STREET
 TEDDINGTON
 GREATER LONDON E2
 TW11 8JD


NGR TQ 16260 71110
 OS GRID 516260 171110

TITLE
 EQUIPMENT PLAN
 PROPOSED
 CTIL (TEF)

SCALE 1:50

DRAWN	CS	12/05/22
APPROVED	AV	12/05/22

DRG No. 168657-22-101-MD013
 Sheet 1 of 1
 Rev 13

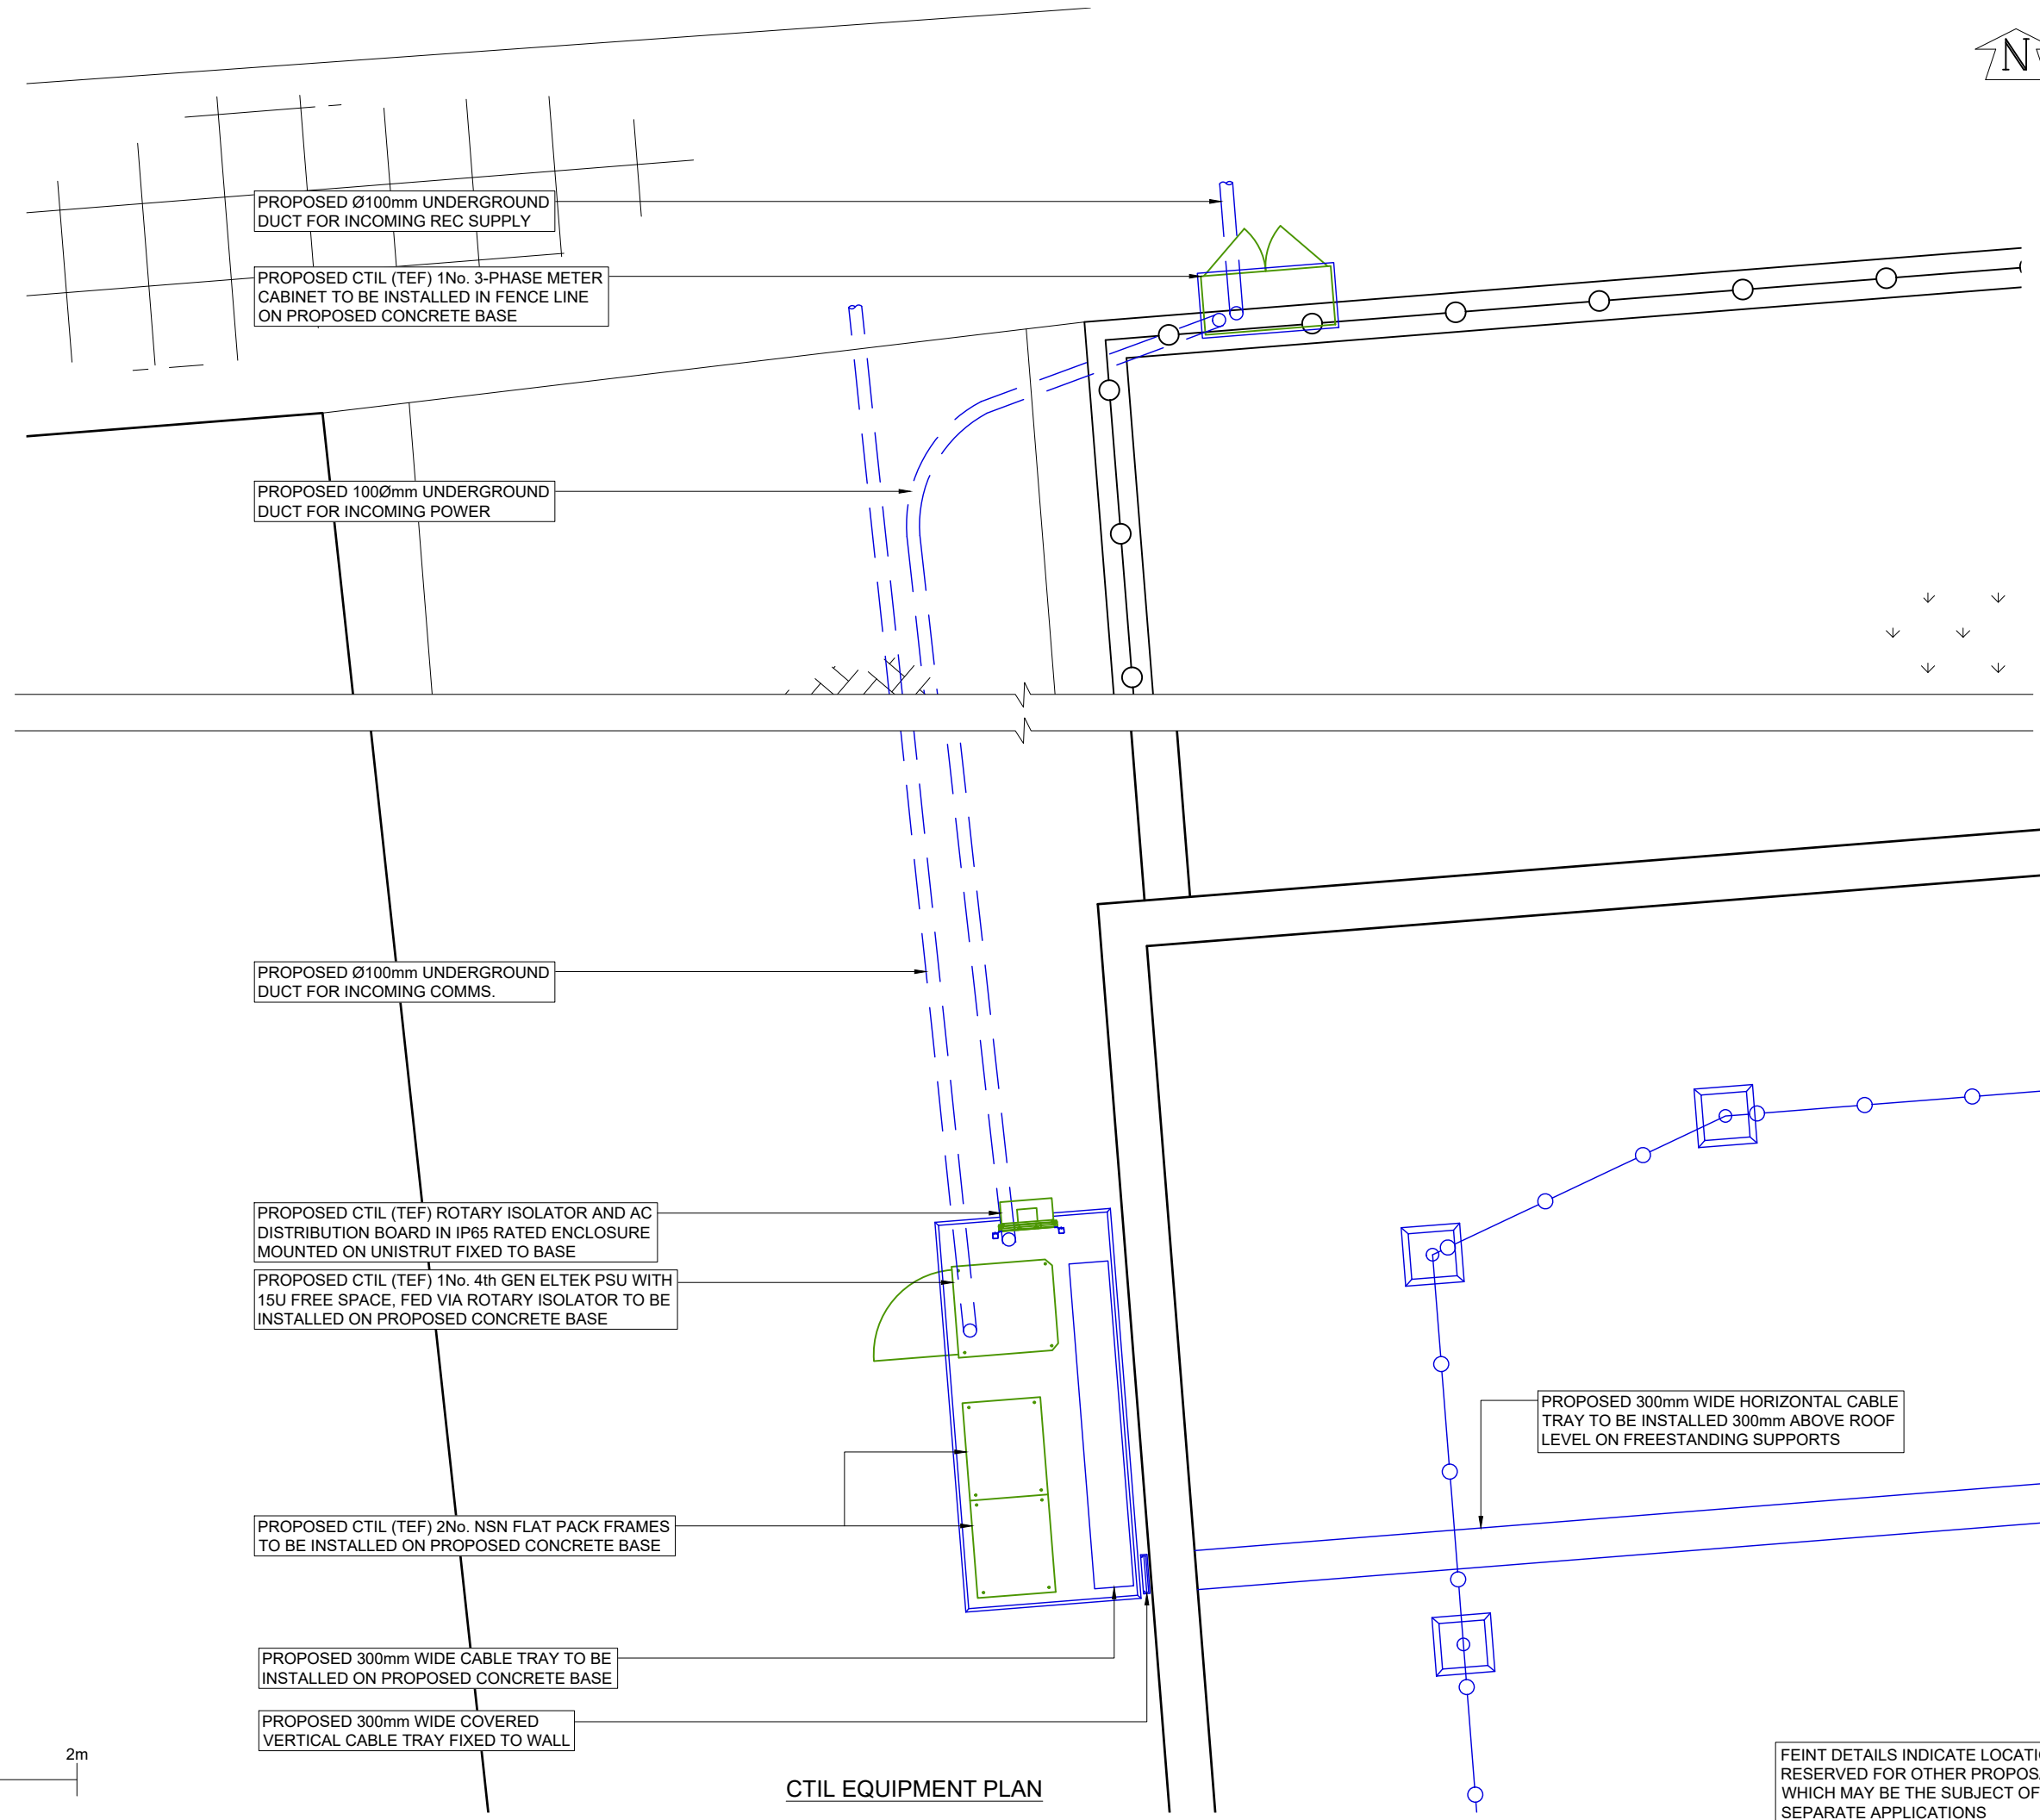

CTIL EQUIPMENT PLAN

FEINT DETAILS INDICATE LOCATIONS RESERVED FOR OTHER PROPOSALS WHICH MAY BE THE SUBJECT OF SEPARATE APPLICATIONS

