


Location Plan - Flat 1 , 69 The Green

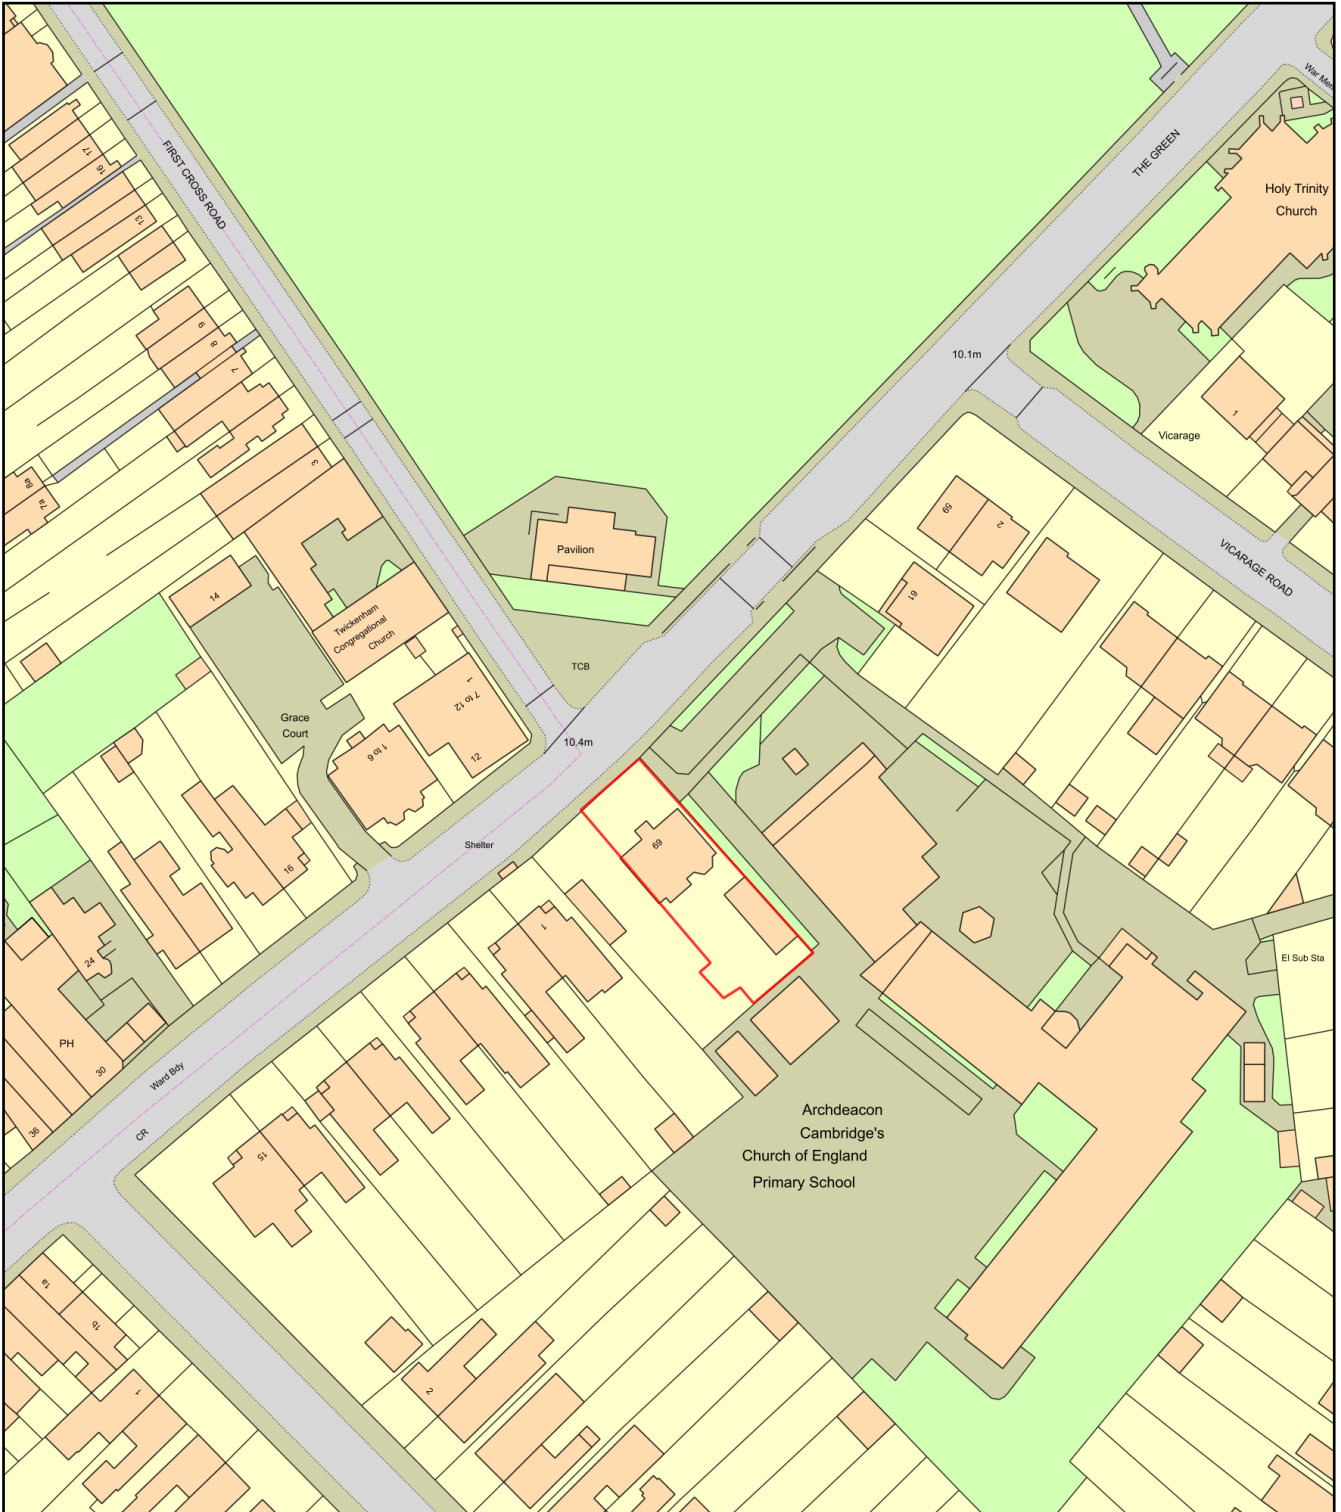

Plan Produced for: Phillip Hegarty

Date Produced: 28 Jun 2022

Plan Reference Number: TQRQM21356135133936

Scale: 1:1250 @ A4