
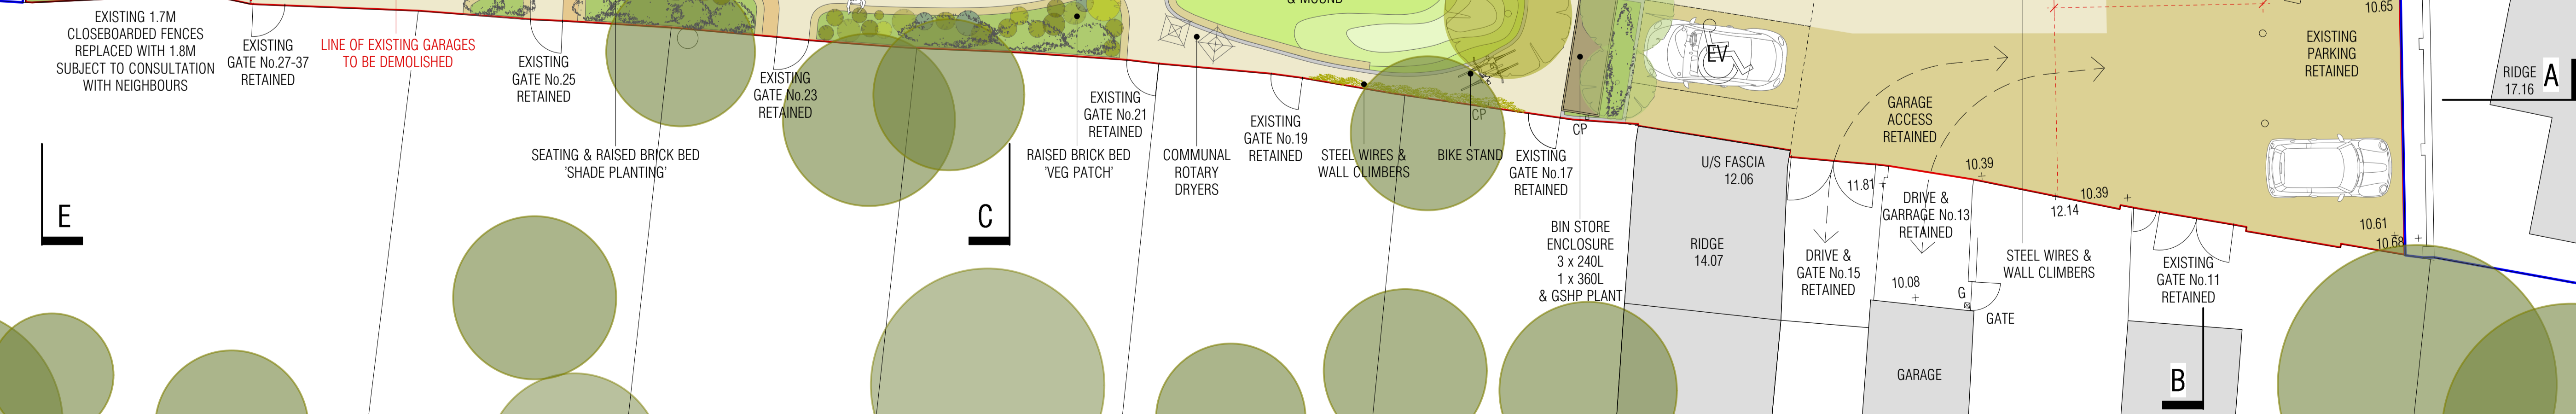
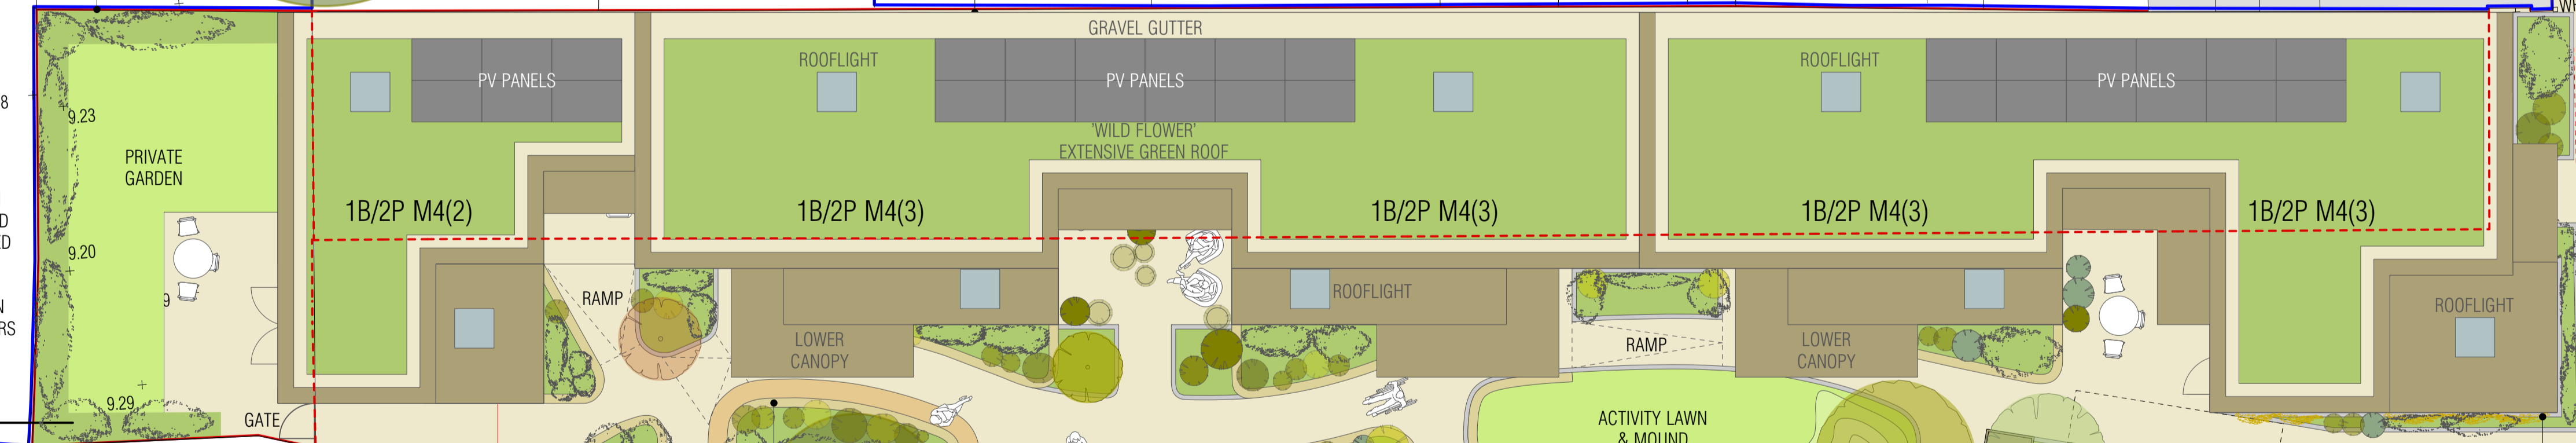


ACCOMMODATION SCHEDULE

SELF-CONTAINED DWELLINGS FOR THE OVER 65s
4 No. 1 BED / 2 PERSON WHEELCHAIR ACCESSIBLE M4(3) UNITS @ 60M²
1 No. 1 BED / 2 PERSON ACCESSIBLE & ADAPTABLE UNIT WITH WET ROOM M4(2) @ 50M²
5 No. UNITS TOTAL

PARKING:
1 No. BLUE BADGE DISABLED PARKING BAY (ELECTRIC CHARGING)
2 No. VISITOR BAYS

NOTE:
DRY RISER REQUIRED FOR FIRE BRIGADE ACCESS.
EXISTING NEIGHBOUR GATE AND GARAGE ACCESS RETAINED.
BOUNDARY FENCE REPLACEMENT SUBJECT TO CONSULTATION WITH NEIGHBOURS.

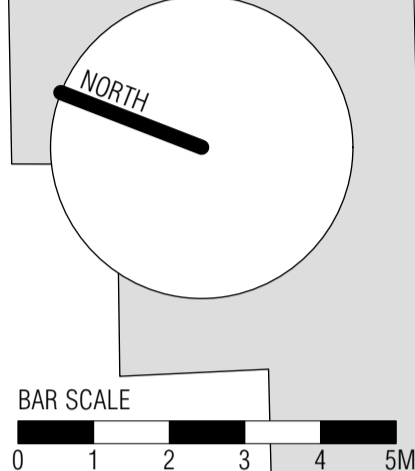

EXISTING 1.7M CLOSEBOARDED FENCES REPLACED WITH 1.8M SUBJECT TO CONSULTATION WITH NEIGHBOURS

EXISTING GATE No.27-37 RETAINED

LINE OF EXISTING GARAGES TO BE DEMOLISHED

EXISTING GATE No.25 RETAINED

EXISTING GATE No.23 RETAINED

EXISTING GATE No.21 RETAINED

EXISTING GATE No.19 RETAINED

EXISTING GATE No.17 RETAINED

EXISTING GATE No.15 RETAINED

EXISTING GATE No.11 RETAINED

SEATING & RAISED BRICK BED 'SHADE PLANTING'

RAISED BRICK BED 'VEG PATCH'

COMMUNAL ROTARY DRYERS

STEEL WIRES & WALL CLIMBERS

BIKE STAND

EXISTING GATE No.13 RETAINED

EXISTING GATE No.11 RETAINED

EXISTING GATE No.11 RETAINED