


DIAGRAM - VIEW FROM SITE

1:100

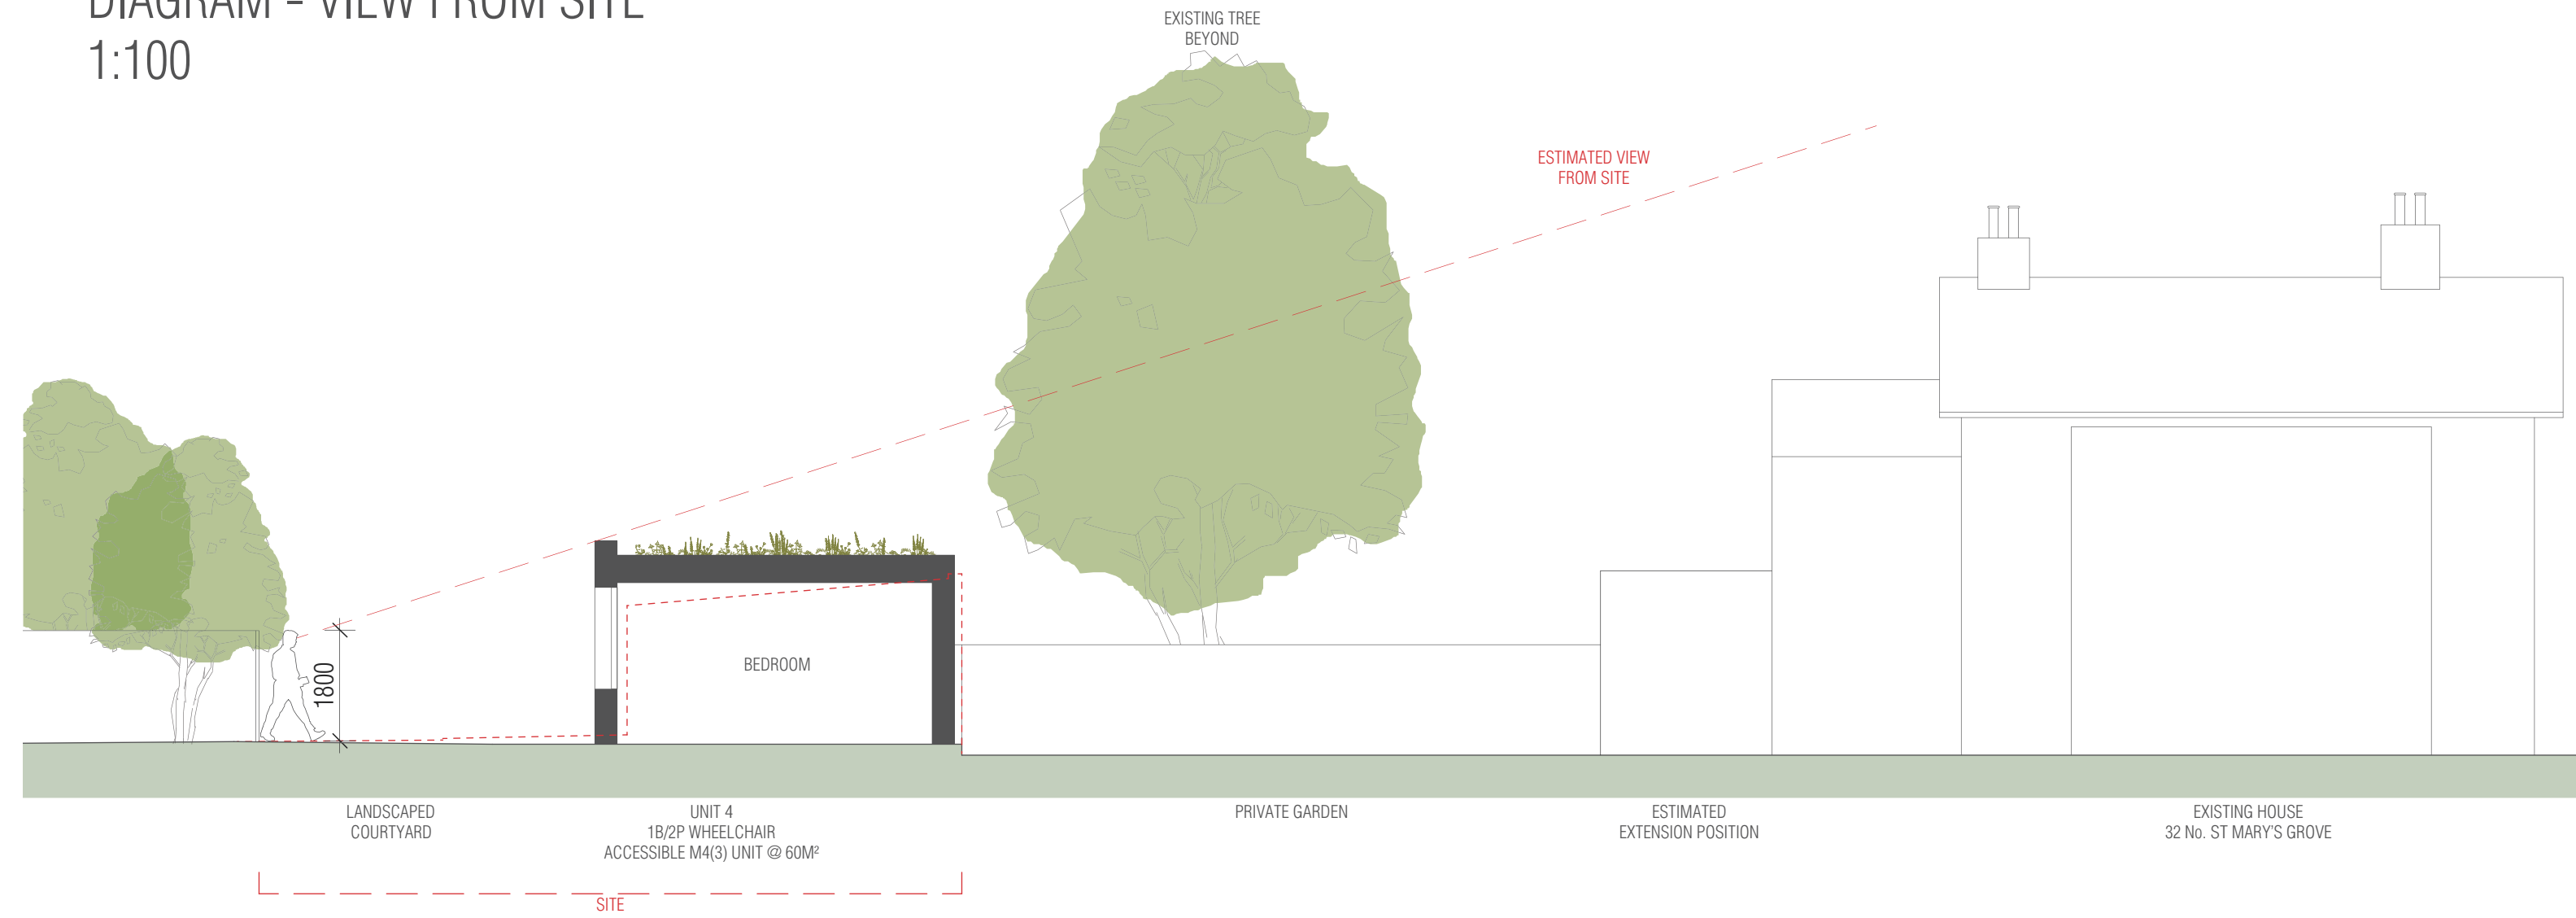

BAR SCALE



Revisions

Project

ST MARY'S GROVE GARAGES, RICHMOND, TW9

Drawing

DIAGRAM - VIEW FROM SITE - SECTION F-F

Drawing No.

SMGG21-08

Scale

1:100 @ A3

Date

14.06.22

CLIVE CHAPMAN

ARCHITECTS

SUSTAINABILITY CONSULTANTS

4 EEL PIE ISLAND

TWICKENHAM MIDDXX

TEL 020 8891 4837

EMAIL INFO@CCAR.CO.UK

WEBSITE WWW.CCAR.CO.UK