



Antenna Aperture ID	Proposed 4G/5G Bearing
A1	0°
A2	0°
B1	120°
B2	120°
C1	240°
C2	240°

NOTES:
1. ALL DIMENSIONS IN MM UNLESS OTHERWISE NOTED.

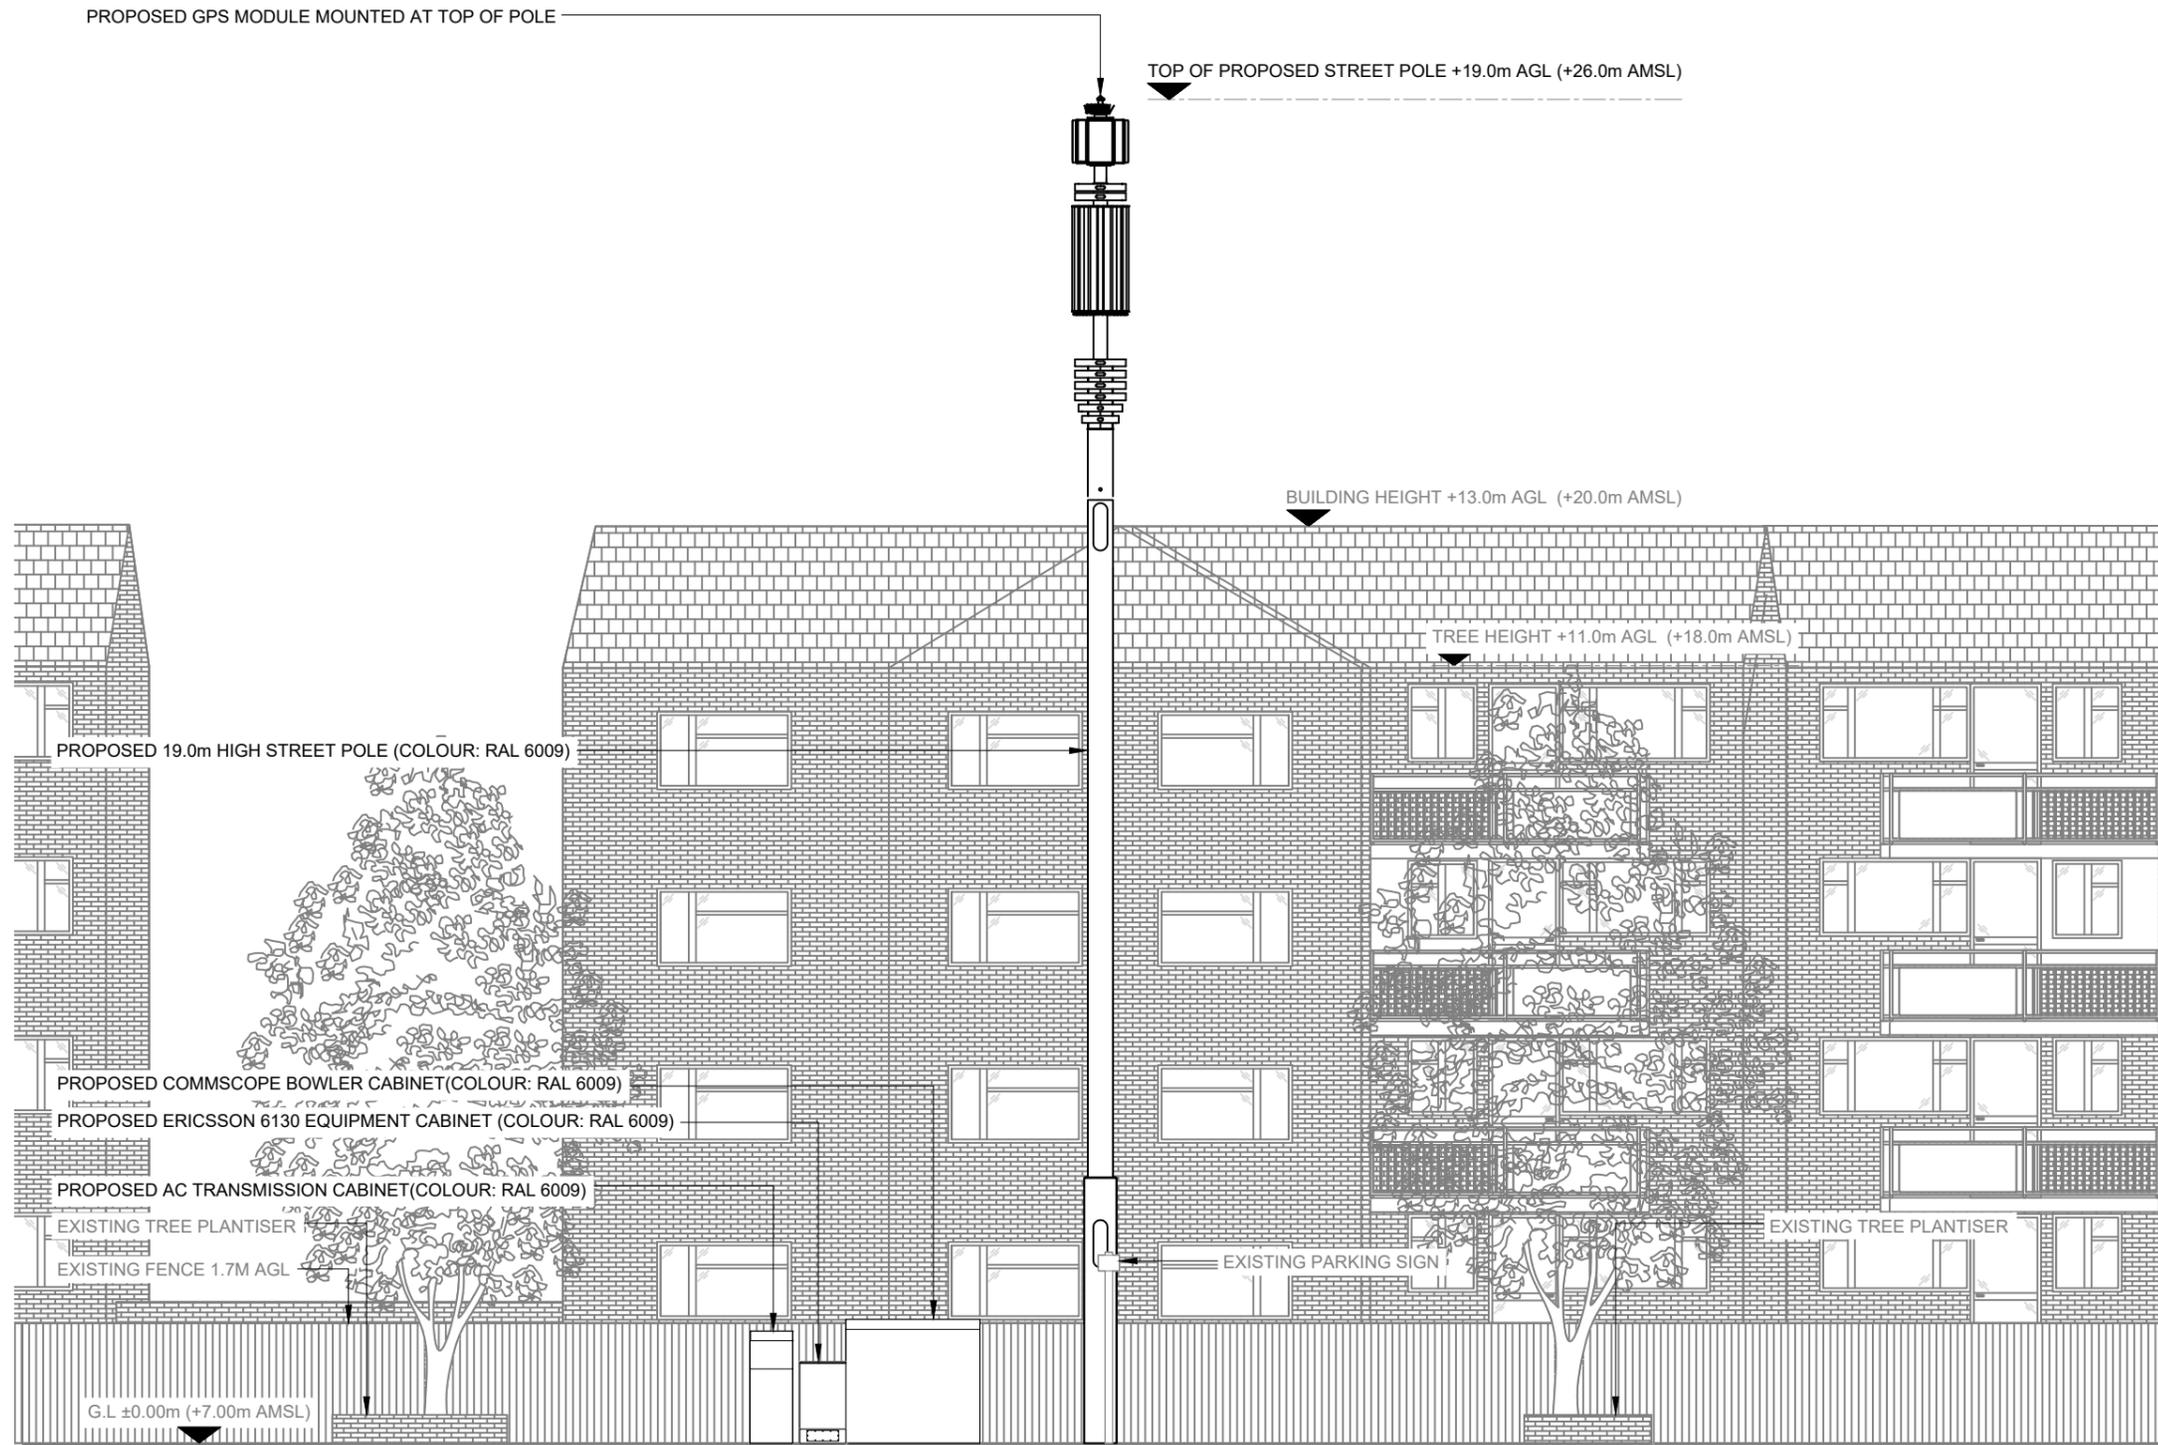

PROPOSED SITE ELEVATION A

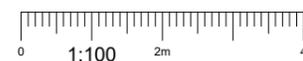

REV	MODIFICATION	BY	CH	DATE
A	Issued for Planning	JWO	RWB	24.06.22

CK Hutchison Networks (UK) Limited
450 Longwater Avenue,
Green Park,
Reading,
RG2 6GF

Design Consultant & Principal Contractor:



Great British Communications
Lapping House, Block 3 Forward Point,
Ton House Lane, Widnes, Cheshire, WAB 0SL
t. 44 (0)151 420 4128
www.gbcservices.co.uk

Site Name: **WOFFINGTON CLOSE**

3UK Nominal ID: **RUT19845**

Address: **UPPER TEDDINGTON ROAD
RICHMOND
LONDON
KT1 4EE**

Title: **265 PROPOSED SITE ELEVATION**

Project: **UNILATERAL SW**

Purpose of Issue: **PLANNING**

MBNL/TM/H3G Cell ID:
RUT142/86195/KT0753

Drawing No: **RUT19845_RUT142_86195_KT0753_GA_REV_A**

Issue: **A**