

04. DESIGN PROPOSAL

PROPOSED SCHEME, FIRST FLOOR LEVEL

Changes on drawings

Building to the front:


01 Protected lobby included to fire escape stairs and residential internal layout of units improved in order to comply with fire regulation.

Building to the rear:


02 Part of the commercial space to be used as residential. A total of 2 x 2B4P units.

03 New shared stair core to serve commercial plant room and the two proposed units.

04 Commercial layout amended including plant room, lift and stairs.

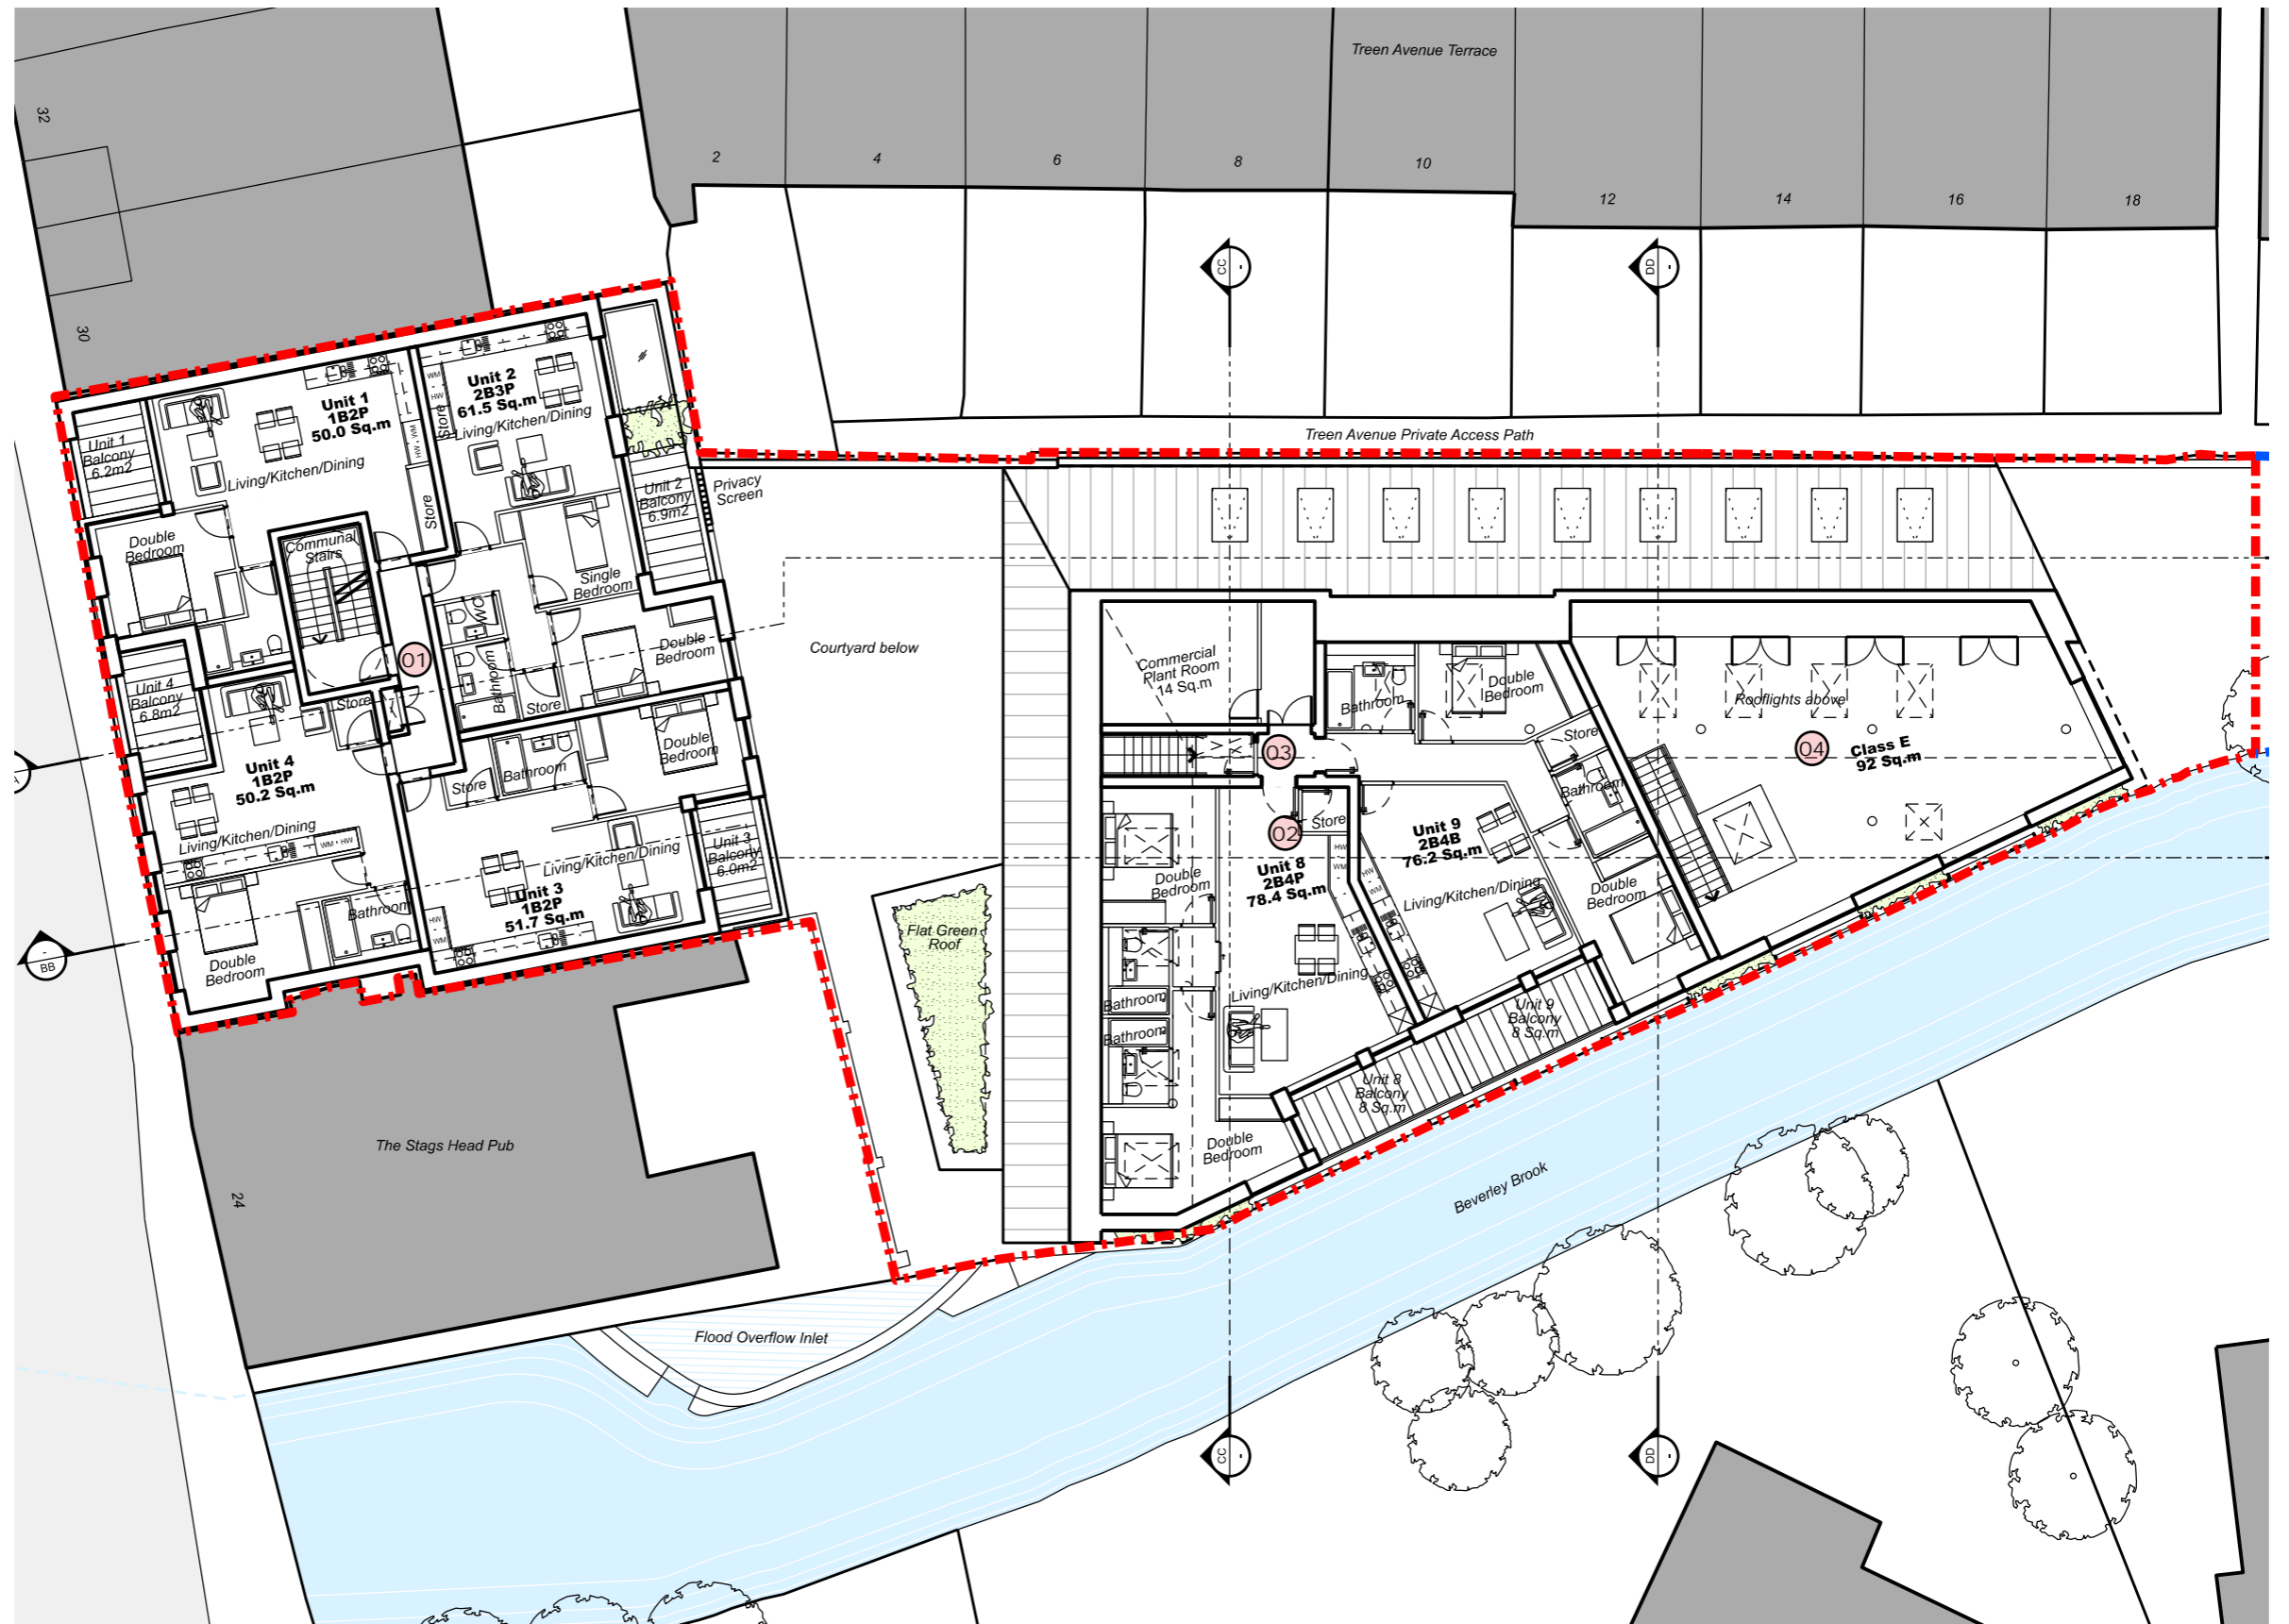

04. DESIGN PROPOSAL
CONSENTED SCHEME, SECOND FLOOR LEVEL

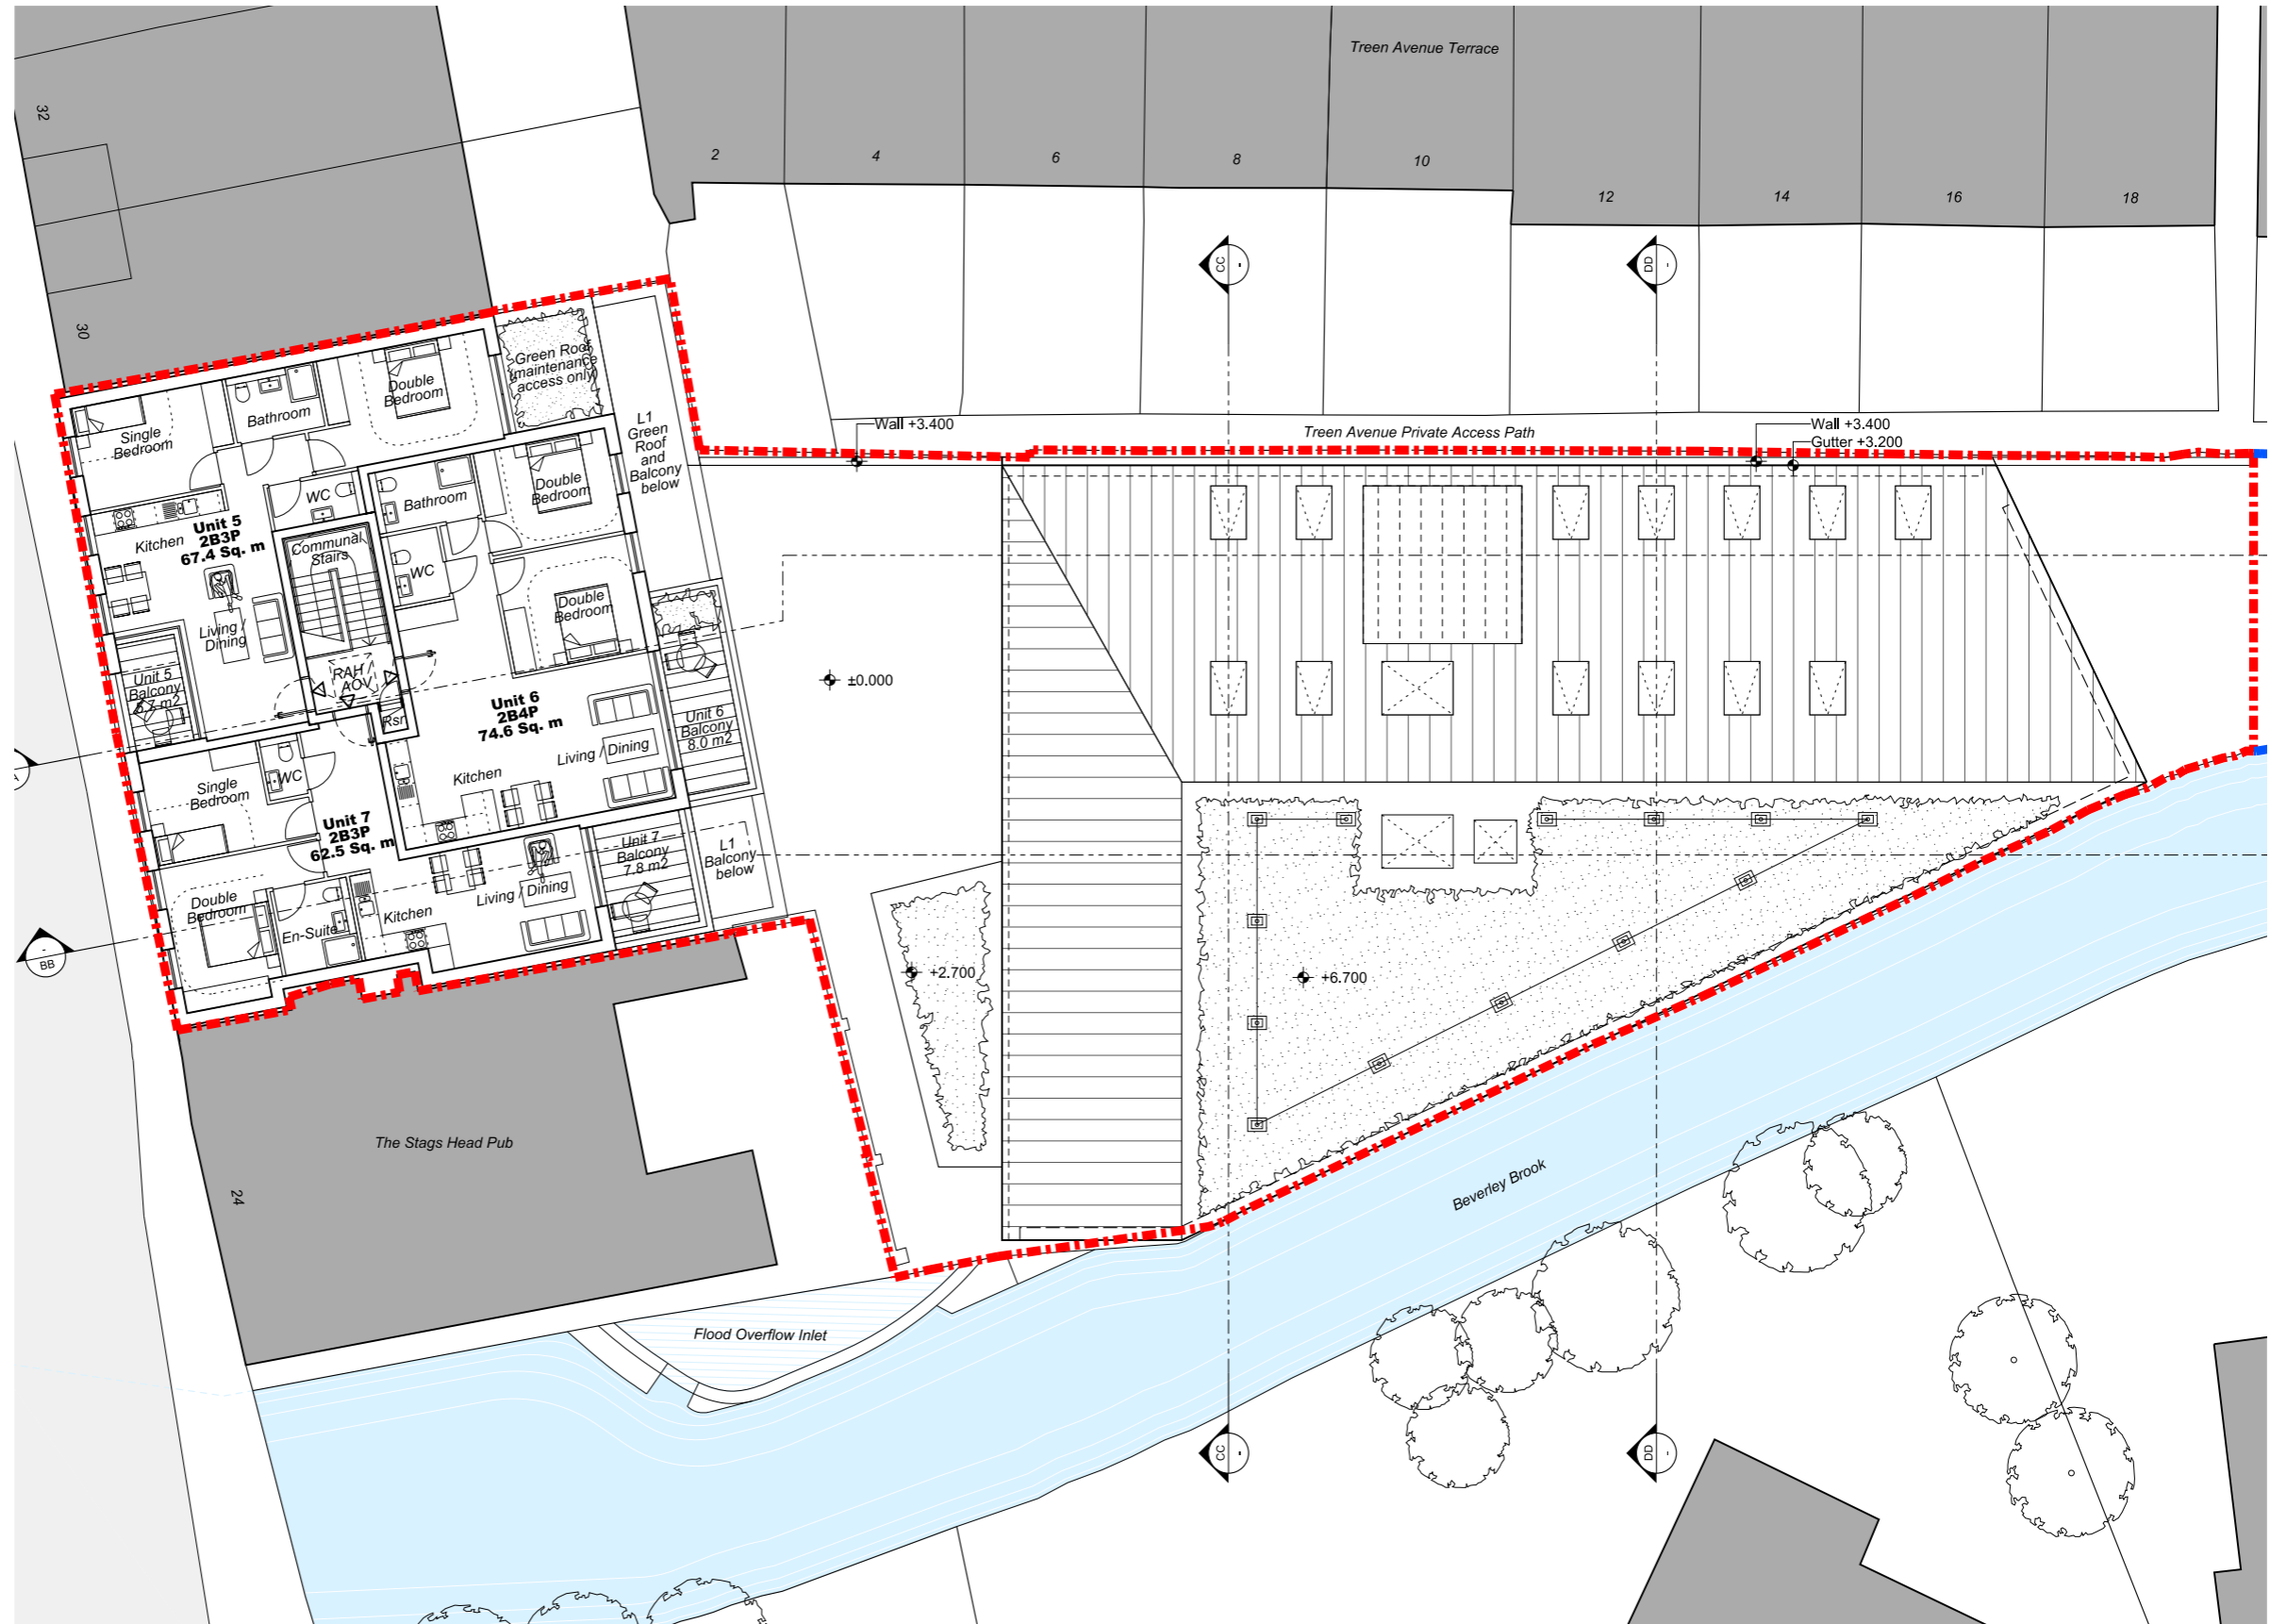

04. DESIGN PROPOSAL

PROPOSED SCHEME, SECOND FLOOR LEVEL

Changes on drawings


Building to the front:

01 Protected lobby included to fire escape stairs and residential internal layout of units improved in order to comply with fire regulation.


Building to the rear:

02 New rooflights and previous location amended according to changes on internal layouts.

03 New location for commercial plant room.

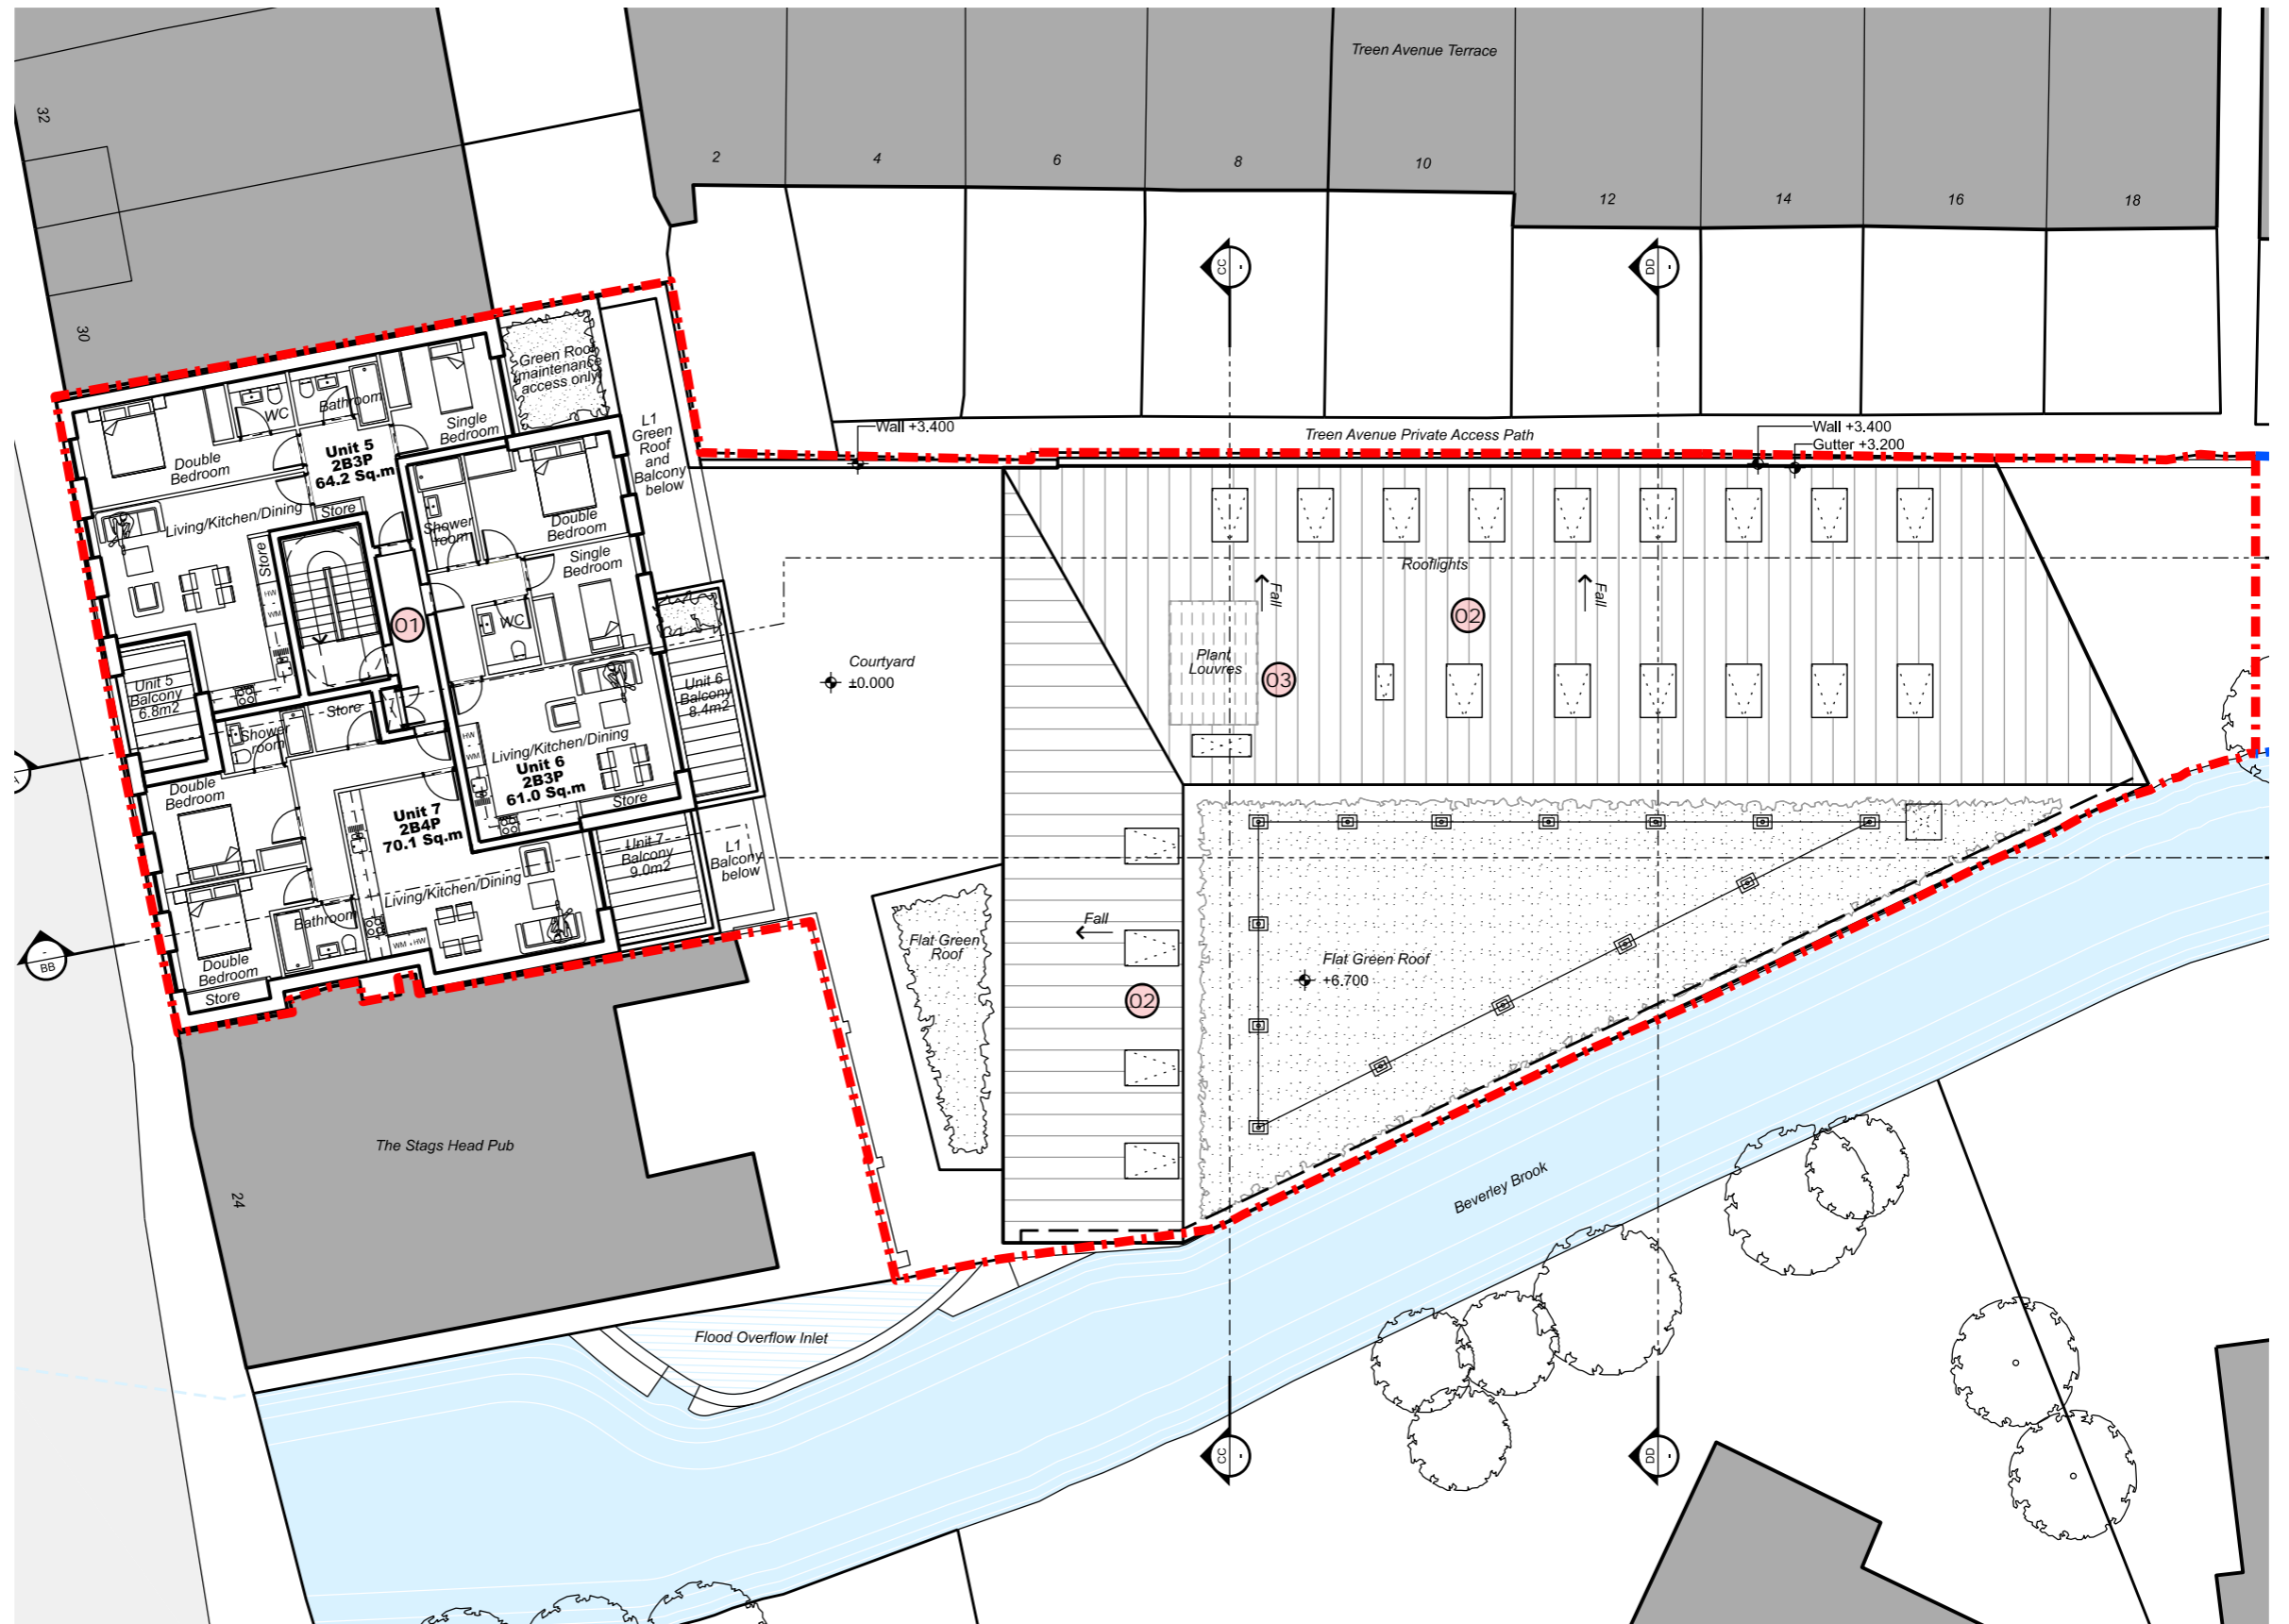

04. DESIGN PROPOSAL
CONSENTED SCHEME, ROOF LEVEL

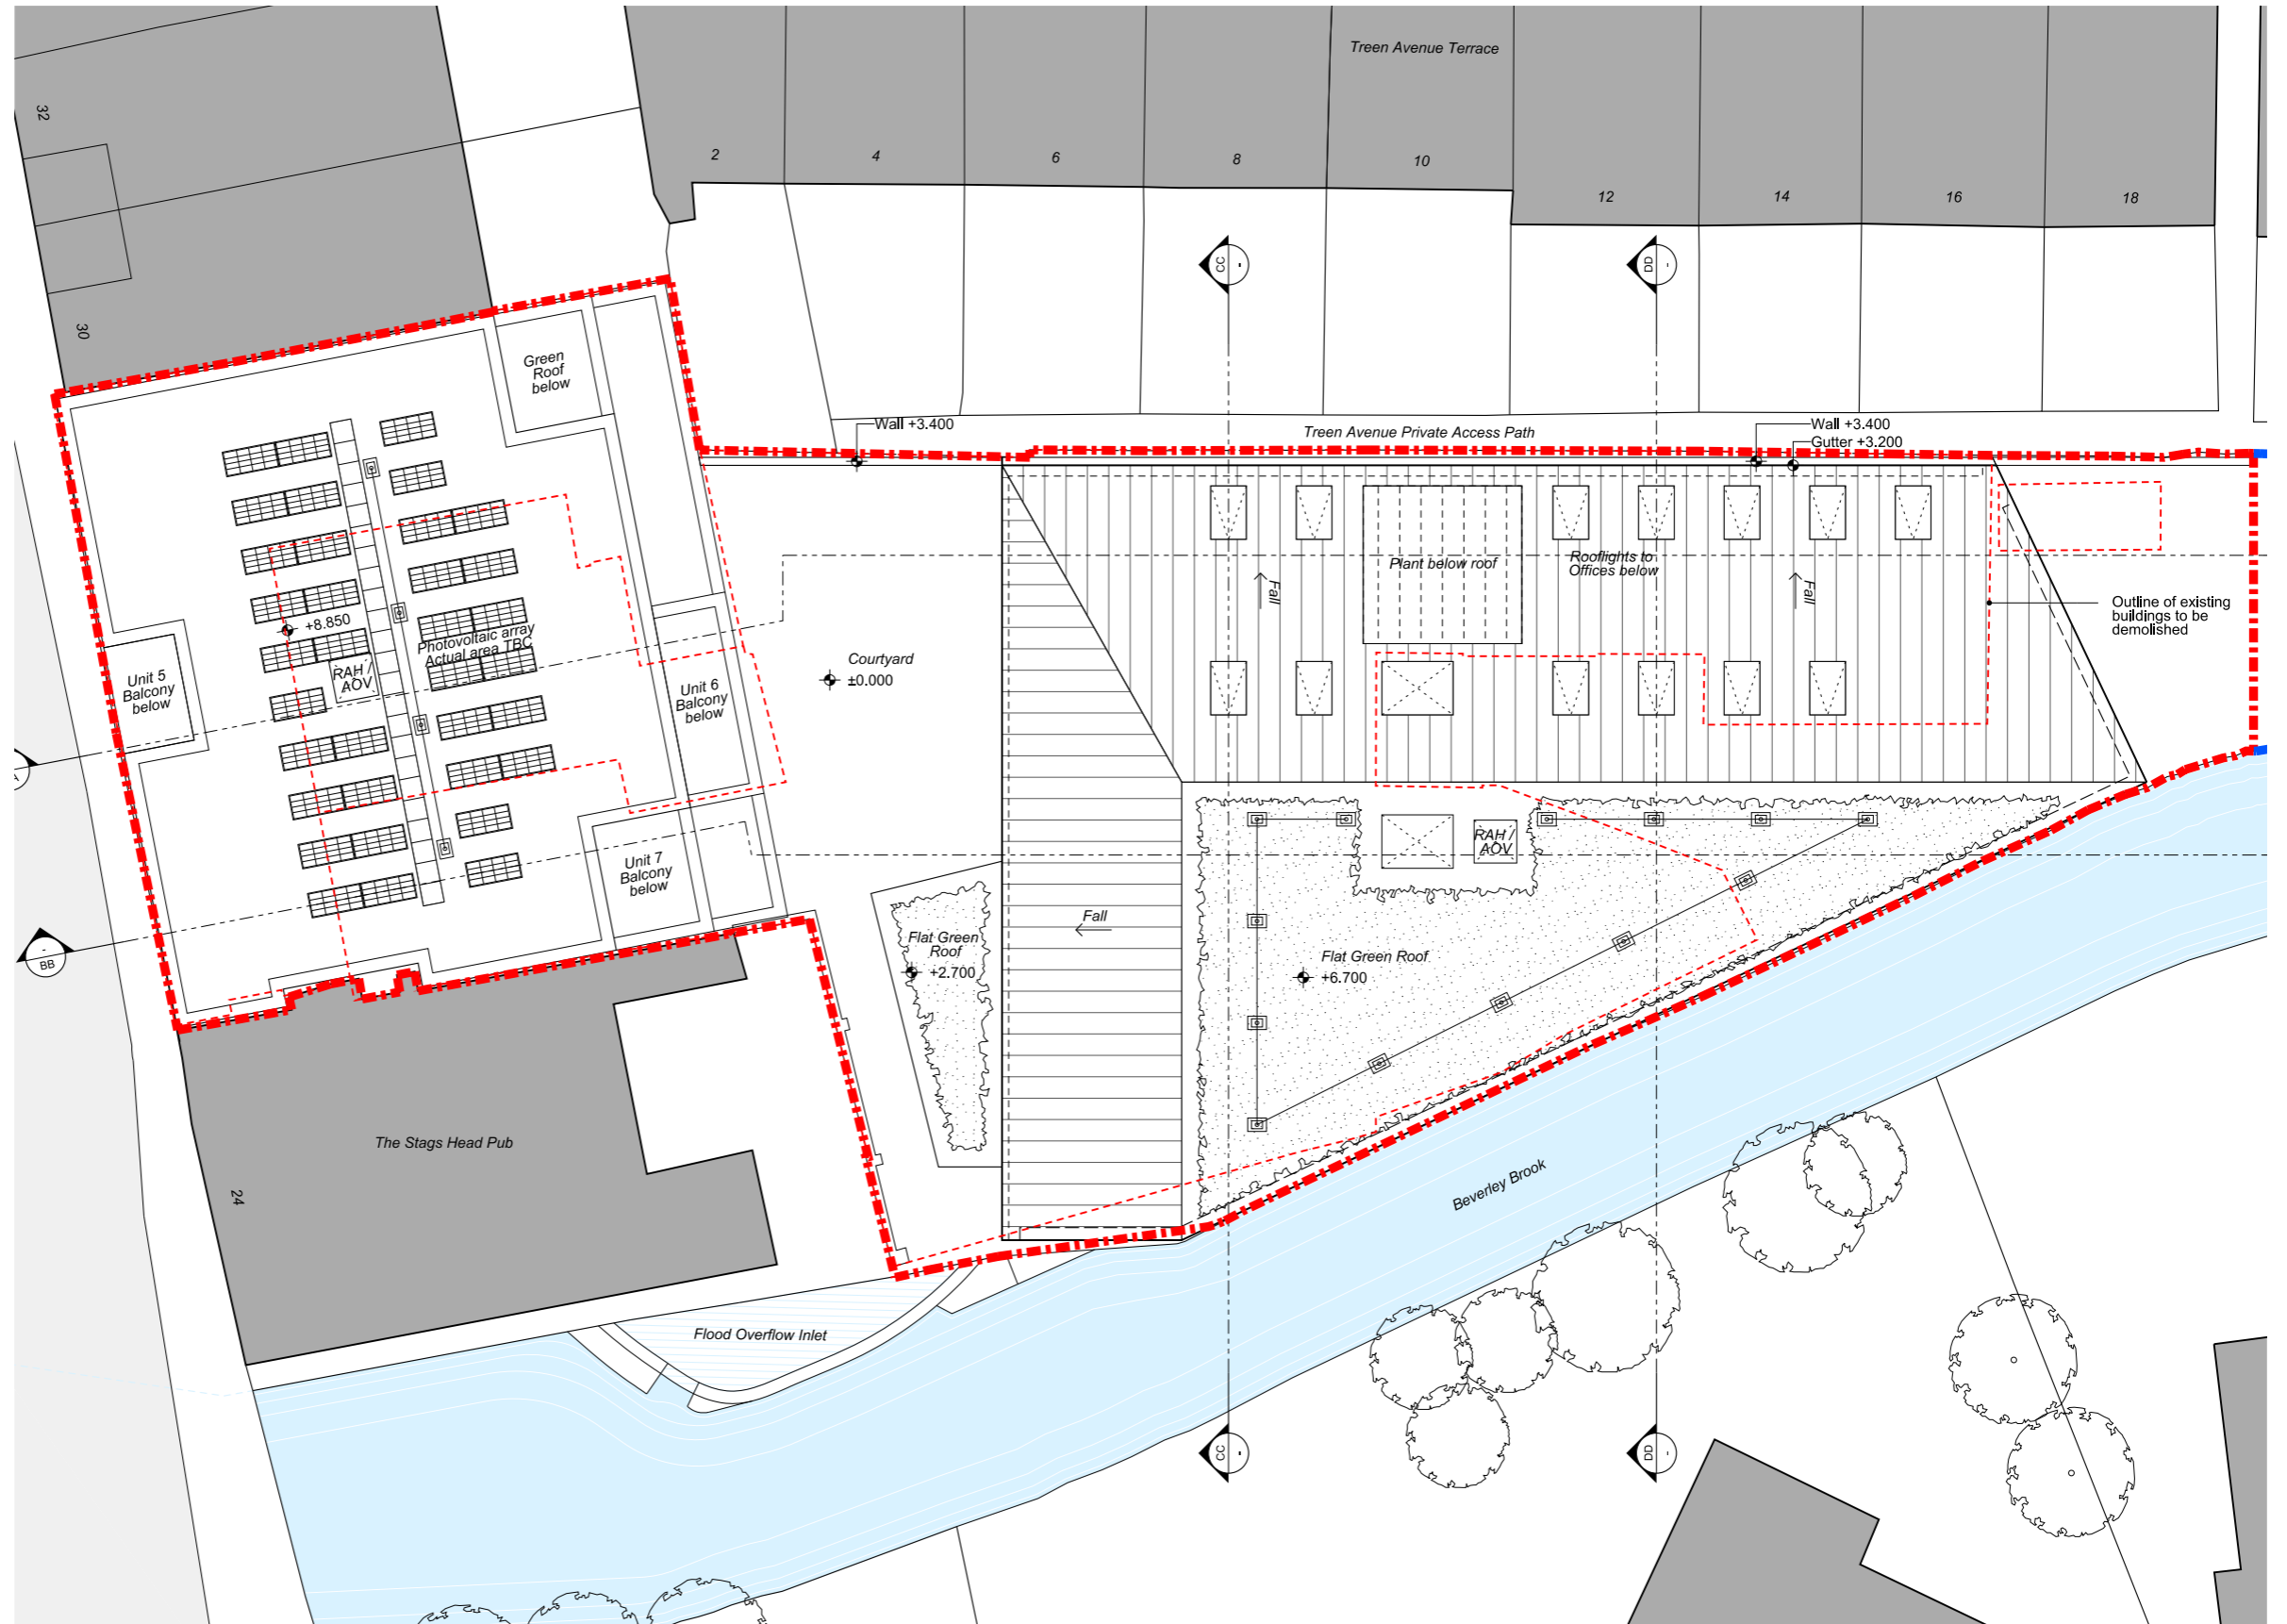


04. DESIGN PROPOSAL

PROPOSED SCHEME, ROOF LEVEL

Changes on drawings

Building to the front:

① Number of PVs have been reviewed and air source heat pumps added at roof level.

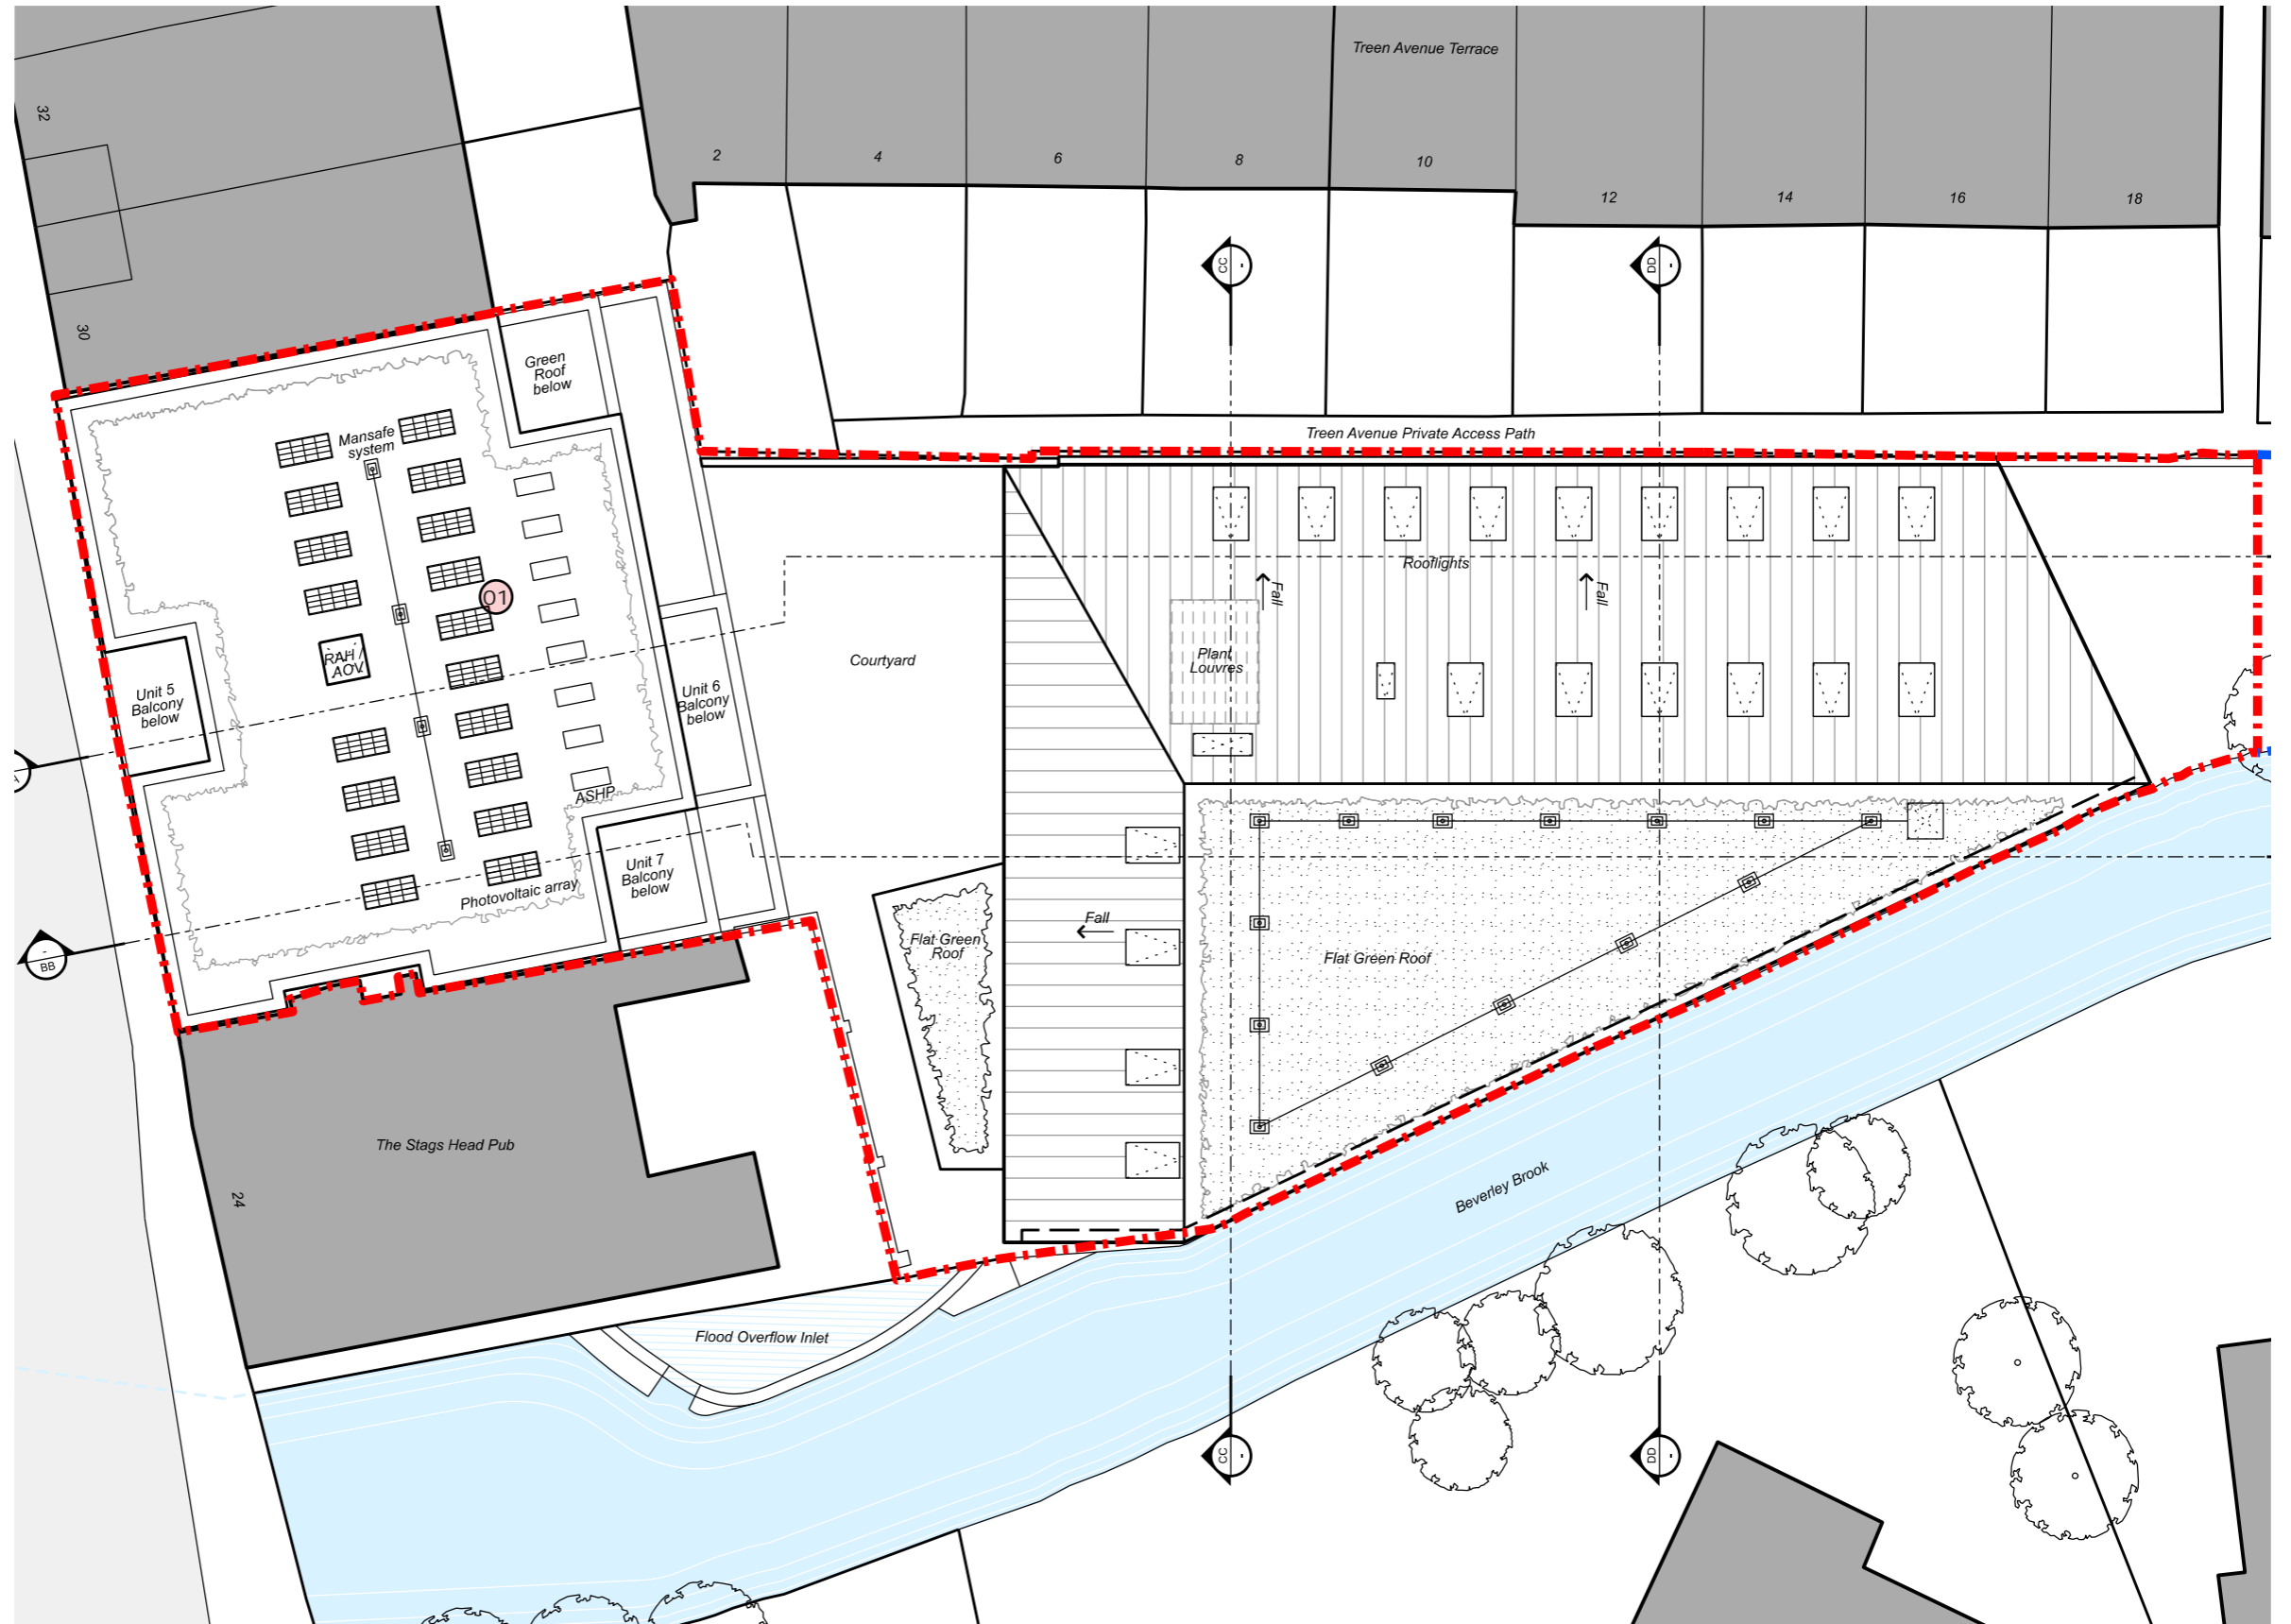

04. DESIGN PROPOSAL
 CONSENTED SCHEME, SW & NE ELEVATIONS

