


01 - Existing
 Priests Bridge
Section BB The Stags Head Public House
 1:200@A3

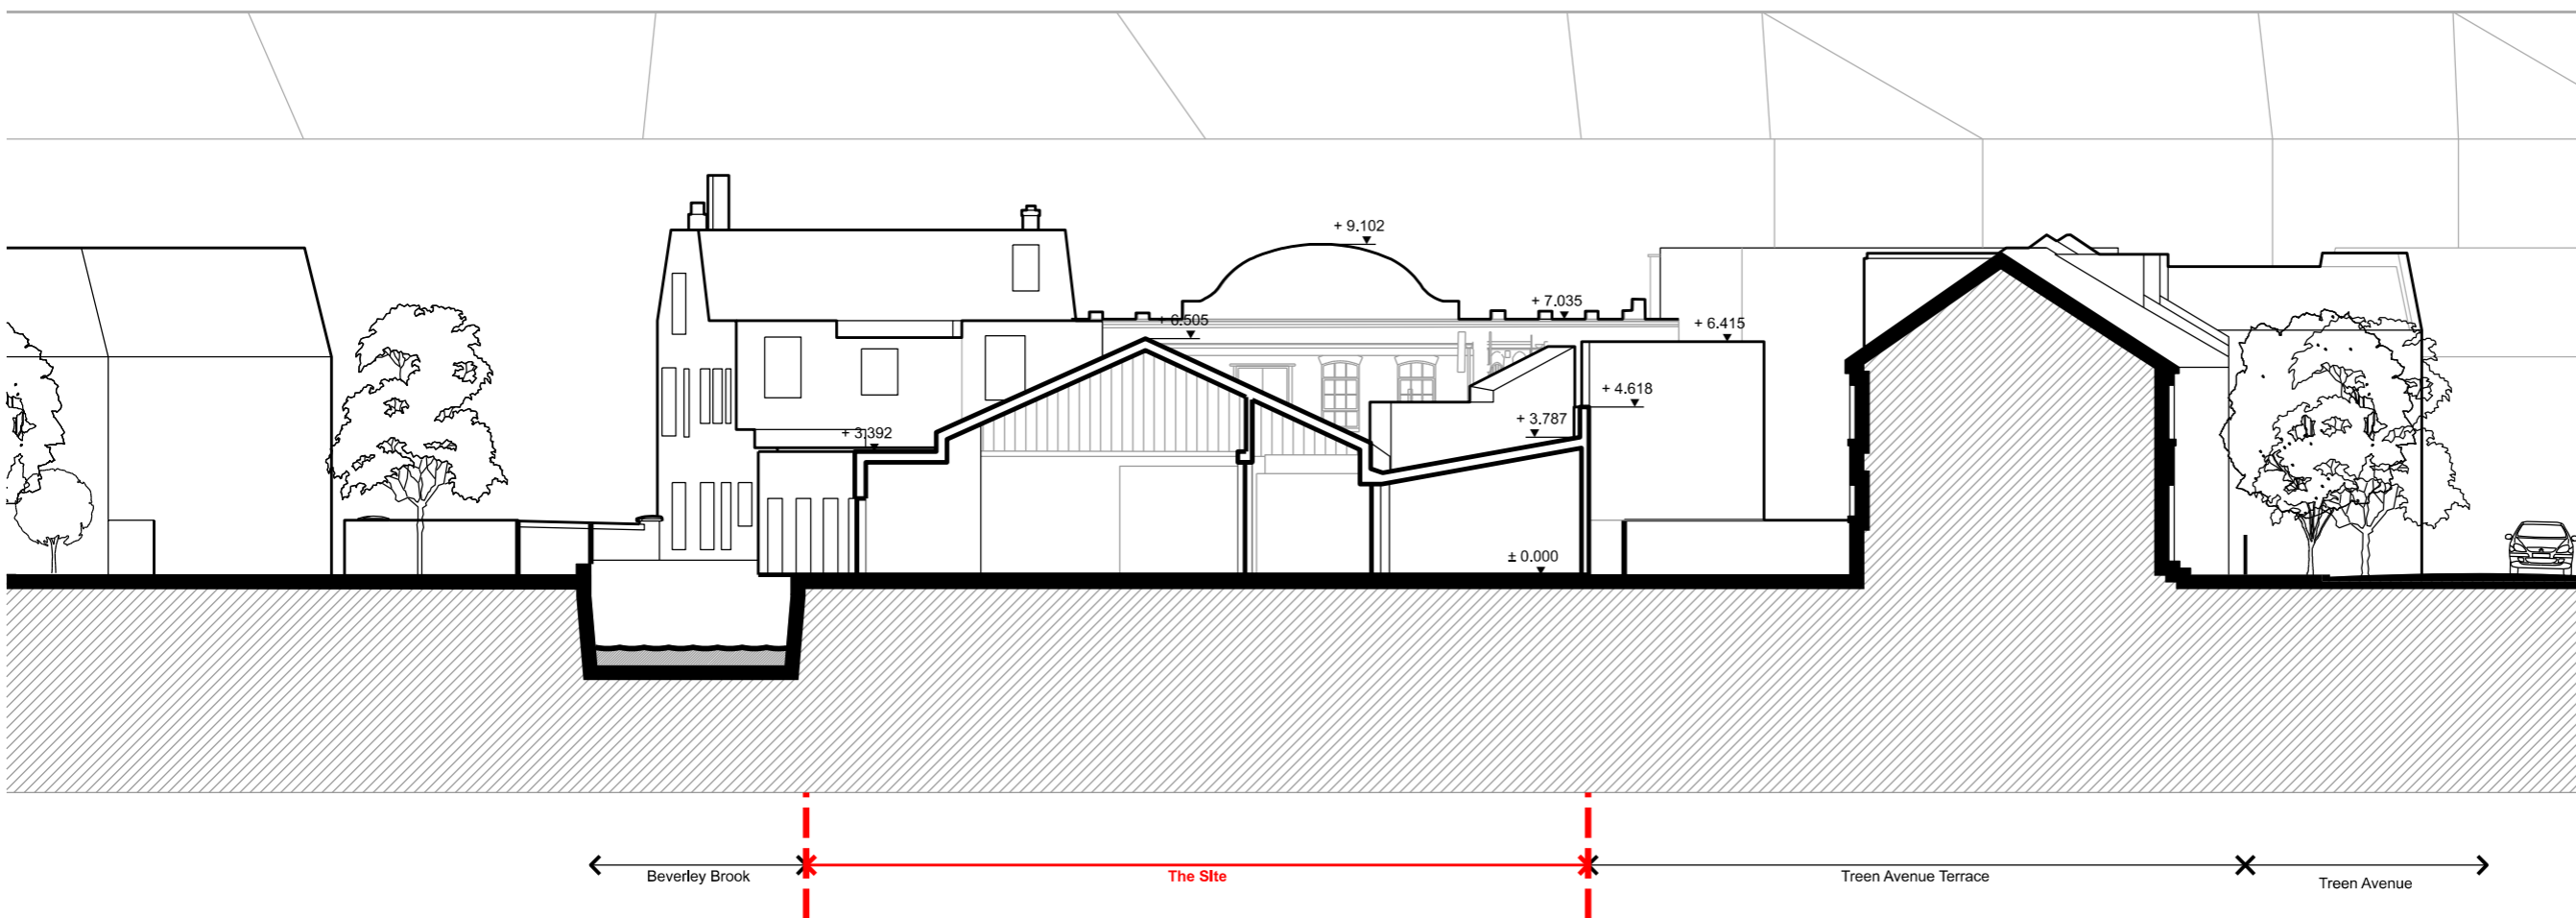

02 - Existing
 Beverley Brook
Section CC
 1:200@A3

Revision	Date	Description
P1	26.07.2022	Planning Application

© copyright Wimshurst Pelleriti, all rights reserved 2022

Do not scale-off this drawing. Wimshurst Pelleriti take no responsibility for any dimensions obtained by measuring or scaling from this drawing and no reliance may be placed on such dimensions. If no dimension is given, it is the responsibility of the recipient to ascertain the dimension specifically from the Architect or by site measurement.

The sizing of all structural and service elements must always be checked against the relevant engineers drawings. No reliance should be placed upon sizing information shown on this drawing.

project
j0663 - 22-28 Priests Bridge

drawing title
 Section BB
 Section CC
 Existing

drawing number revision
 WP-0663-A-0031-S-BB-CC-EX P1

scale @ A1 / A3 date
 1:100 / 1:200 July 2022

drawing purpose
PLANNING APPLICATION

WIMSHURST PELLERITI

The Mews,
 6 Putney Common, SW15 1HL

0208 780 2208
 info@wp.uk.com
 wimshurst-pelleriti.com