

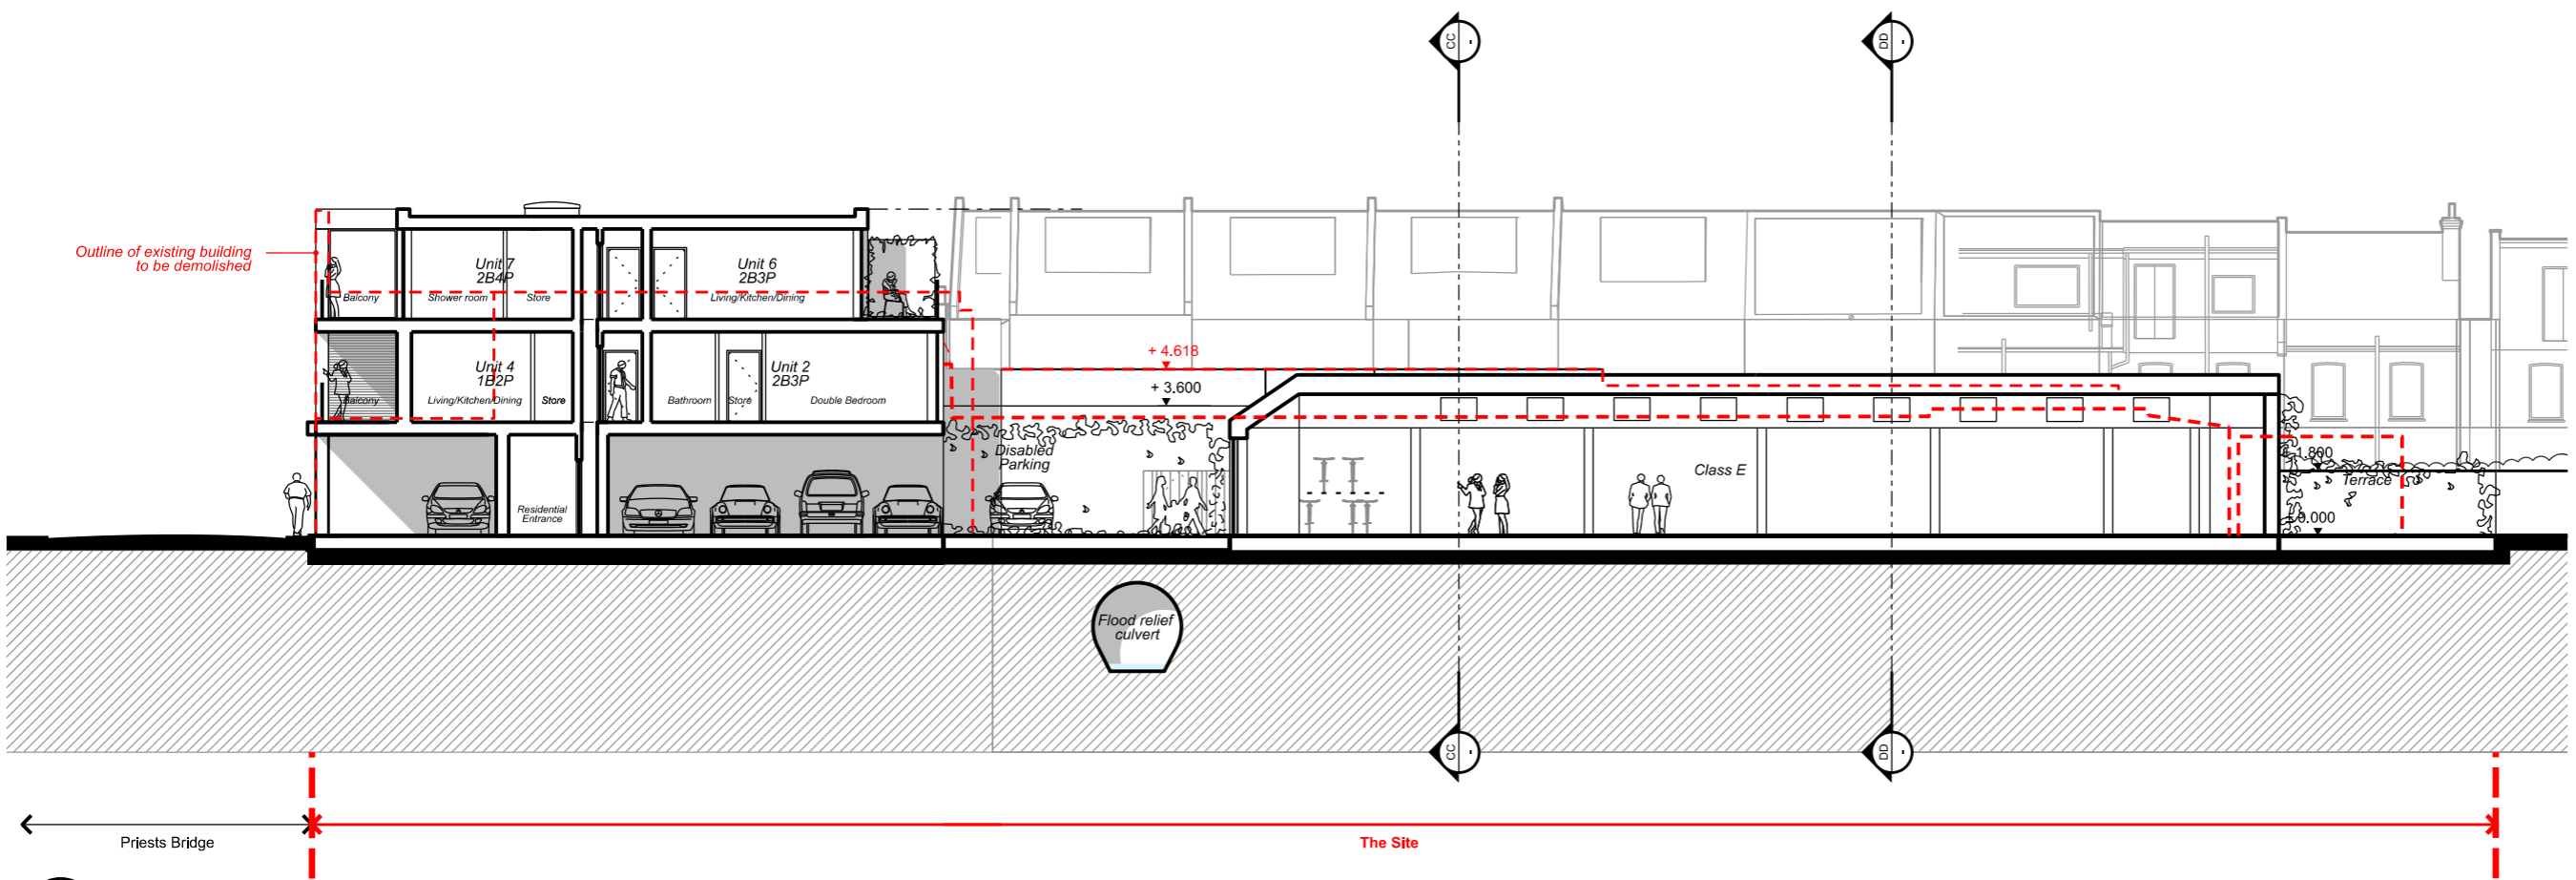


0 1m 5m

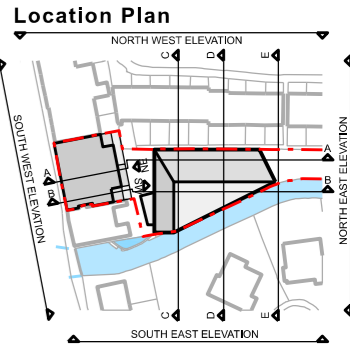

01 - Proposed **Section AA** 1:200@A3

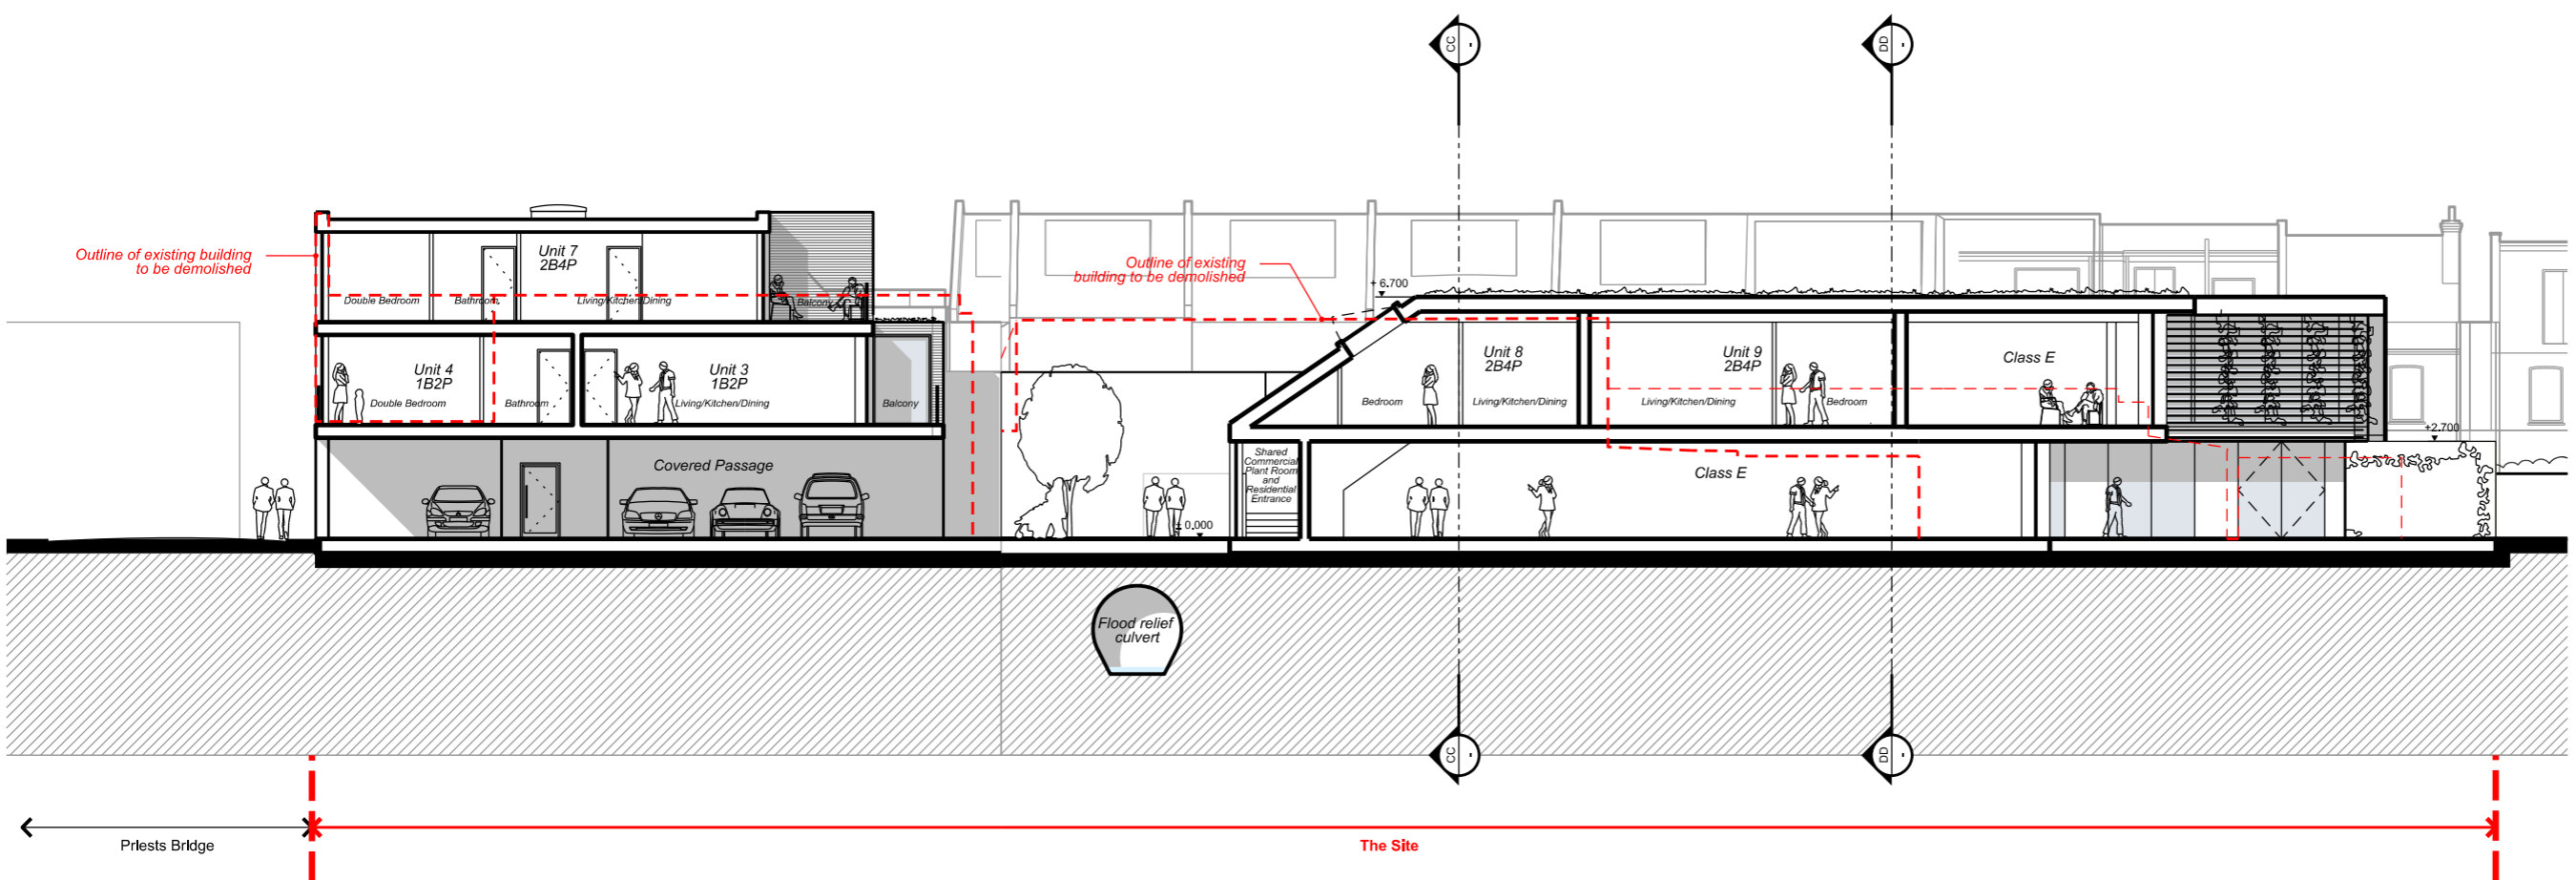

02 - Proposed **Section BB** 1:200@A3

Revision	Date	Description
P1	26.07.2022	Planning Application

© copyright Wimshurst Pelleriti, all rights reserved 2022

Do not scale-off this drawing. Wimshurst Pelleriti take no responsibility for any dimensions obtained by measuring or scaling from this drawing and no reliance may be placed on such dimensions. If no dimension is given, it is the responsibility of the recipient to ascertain the dimension specifically from the Architect or by site measurement.

The sizing of all structural and service elements must always be checked against the relevant engineers drawings. No reliance should be placed upon sizing information shown on this drawing.

project  
**j0663 - 22-28 Priests Bridge**

drawing title  
**Section AA  
Section BB  
Proposed**

drawing number WP-0663-A-0301-S-AA-BB	revision P1
scale @ A1 / A3 1:100 / 1:200	date July 2022

drawing purpose  
**PLANNING APPLICATION**

**WIMSHURST PELLERITI**

The Mews,  
6 Putney Common, SW15 1HL

0208 780 2208  
Info@wp.uk.com  
wimshurst-pelleriti.com

