



Area Schedule (GIA)	
Name	Area
Unit 1 0F	674 SF
Unit 1 1F	652 SF
Unit 2 0F	674 SF
Unit 2 1F	652 SF
Total	2652 SF


general notes:
do not scale from the drawing. all dimensions shall be checked on site prior to commencing works.
all works shall conform to the current edition of the building regulations and other relevant statutory requirements.
all materials and workmanship shall conform with the relevant british standard specifications and codes of practice.
this drawing is the copyright of gdm architects and shall not be copied or reproduced without permission.
this drawing shall be read in conjunction with gdm architect's health and safety risk assessments and all works shall be carried out in a safe manner, by competent persons.
drawing produced by gdm architects ltd trading as gdm architects. Subject to site survey and LA approvals.
© gdm architects ltd trading as gdm architects

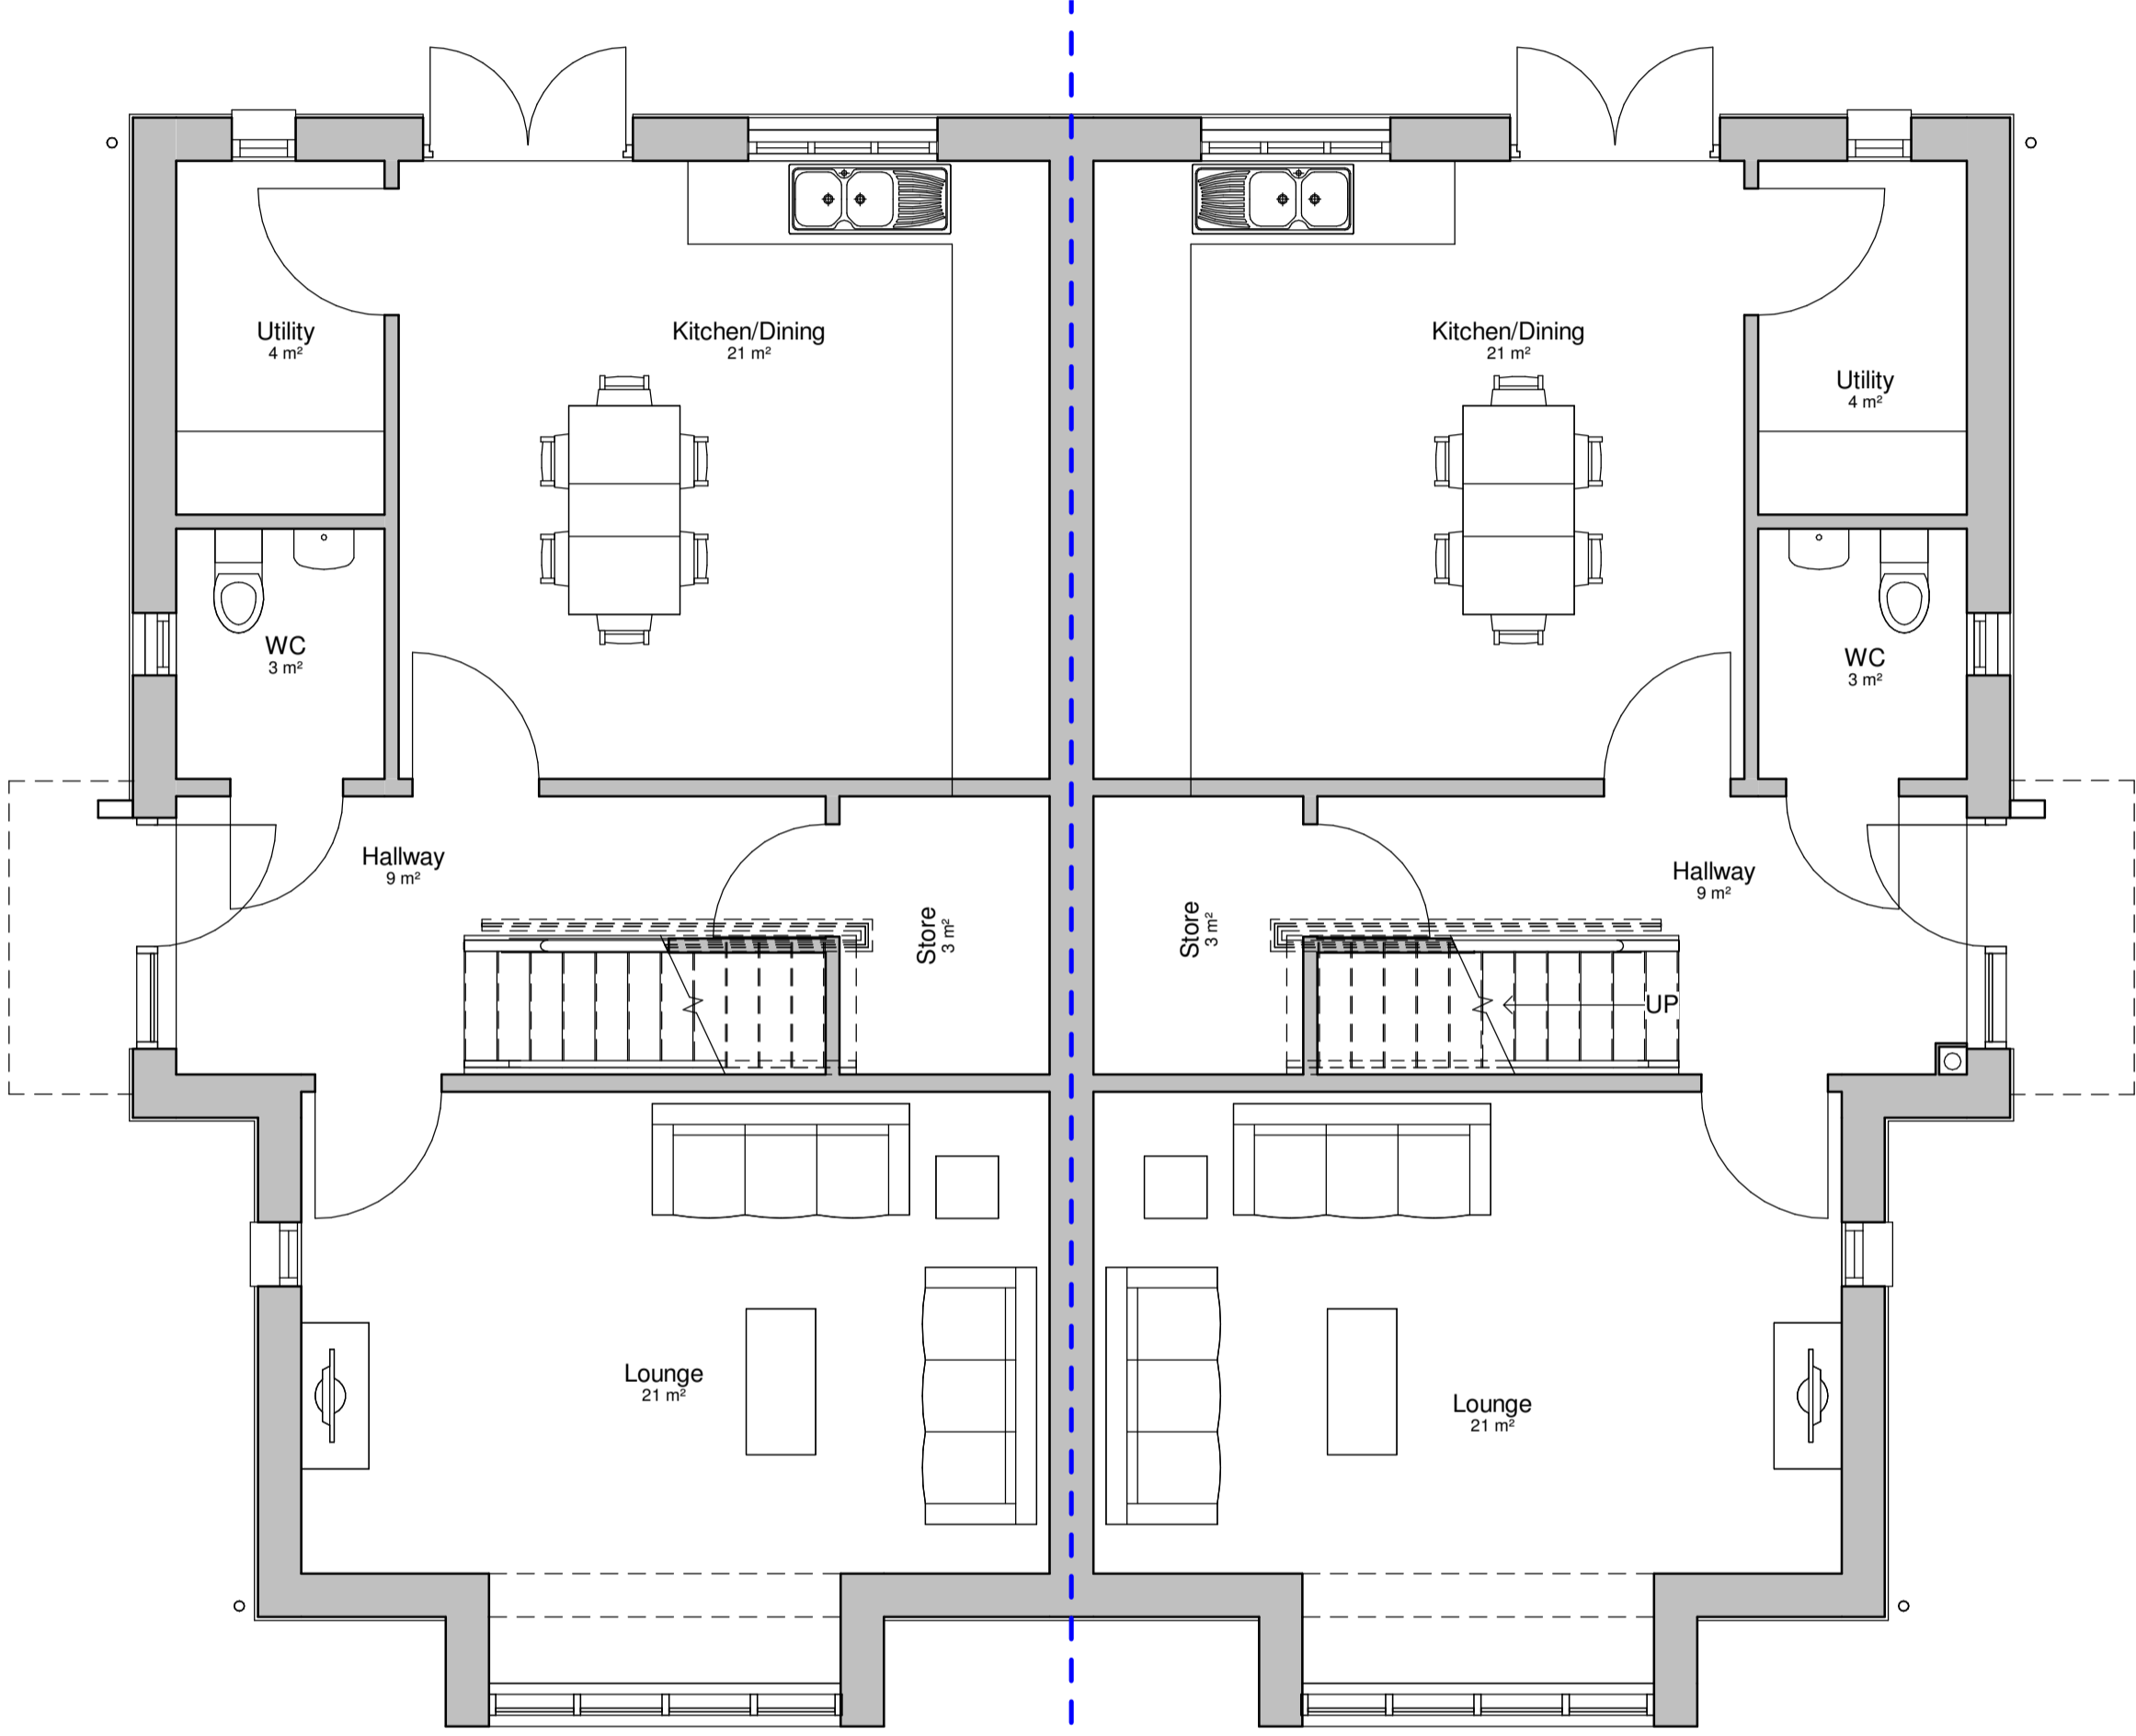

Ground Floor
1 : 50

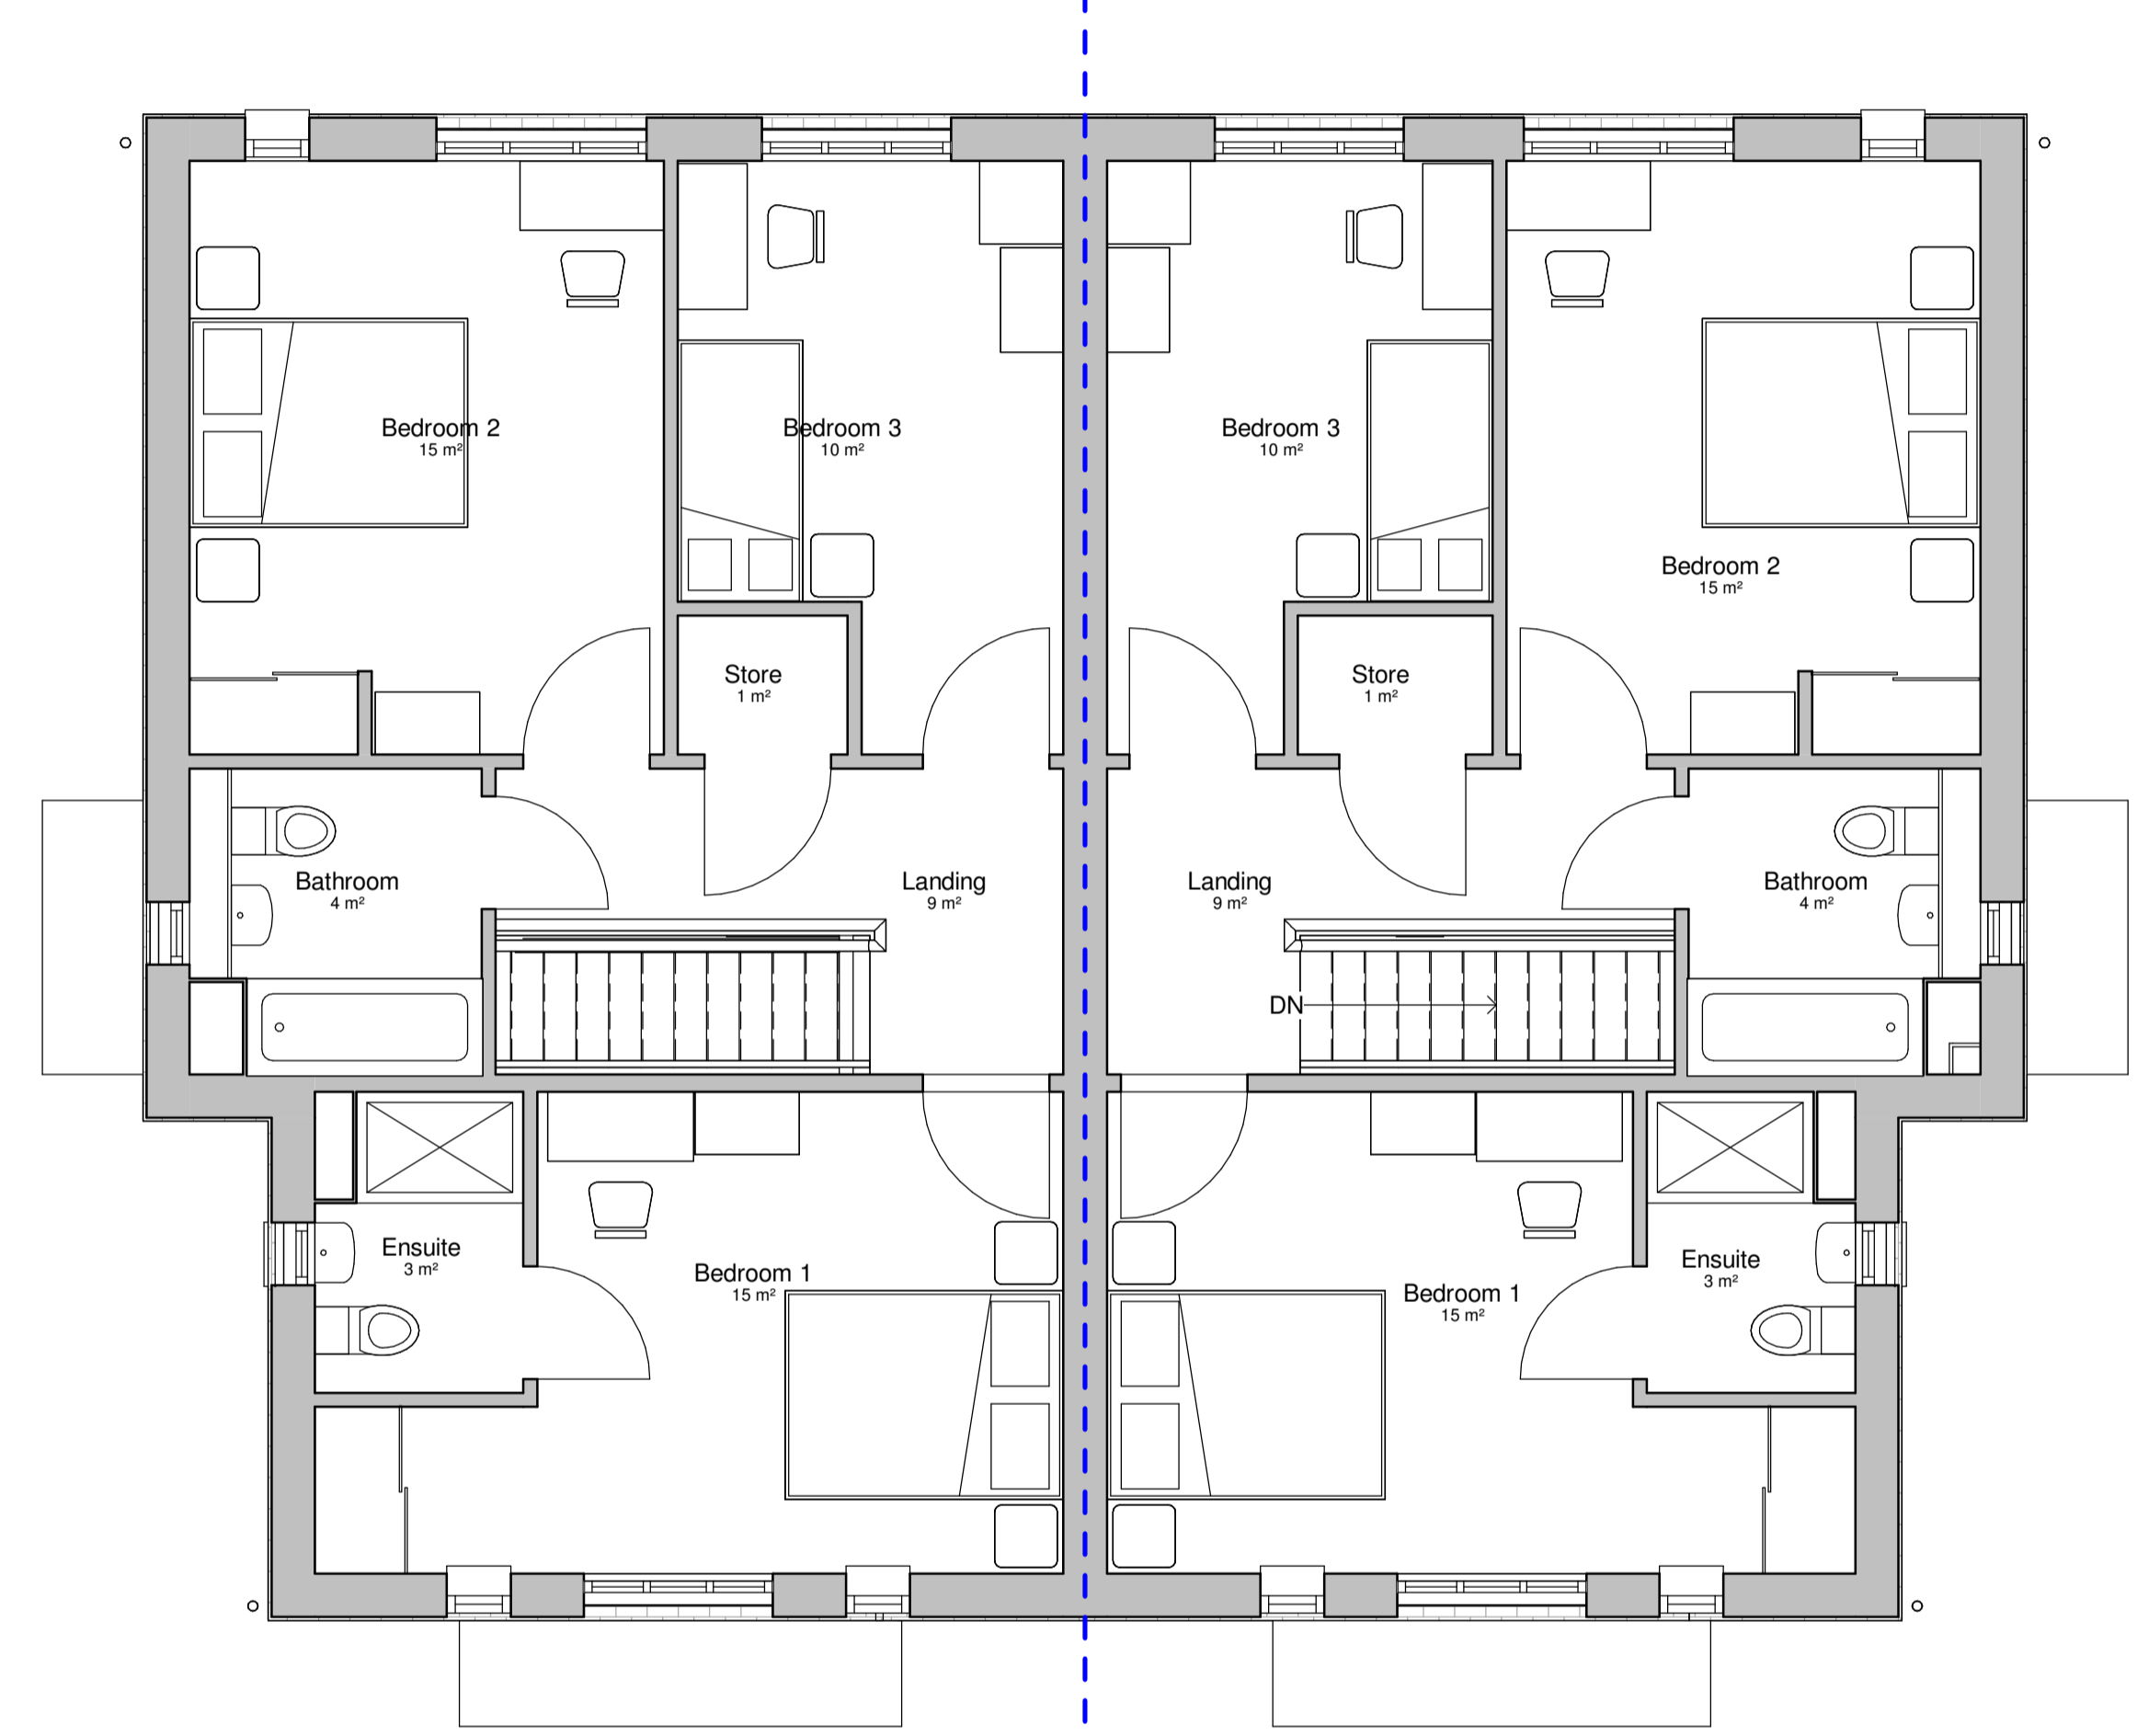

First Floor
1 : 50

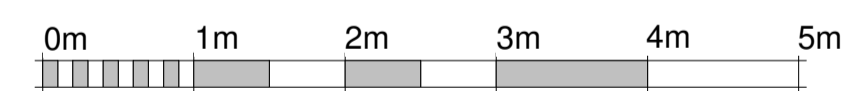

VISUAL SCALE 1:50 @ A1 ude both plots

Rev	Description	Drawn	Date
D	Bay Window Amendments	ral	18.07.22
C	Material Options	ral	15.07.22
B	Indicative PV location	ral	19.05.22
A	Fenestration Amendments	ral	17.05.22

gdmarchitects
the master's house, college road, maidstone, kent, ME15 6YF
t: 01622 760670 e: info@gdmarchitects.co.uk w: gdmarchitects.co.uk

client: Park Property Group
project: 24 Hampton Road

drawing: Proposed Type 1 Plans
date: may 2022 drawn by: ral
scale: 1 : 50 @A1 checked: ge

project number	drawing number	revision
4257	P101	E