


RESIDENTIAL CYCLE PARKING

COMMERCIAL BIKE STORES



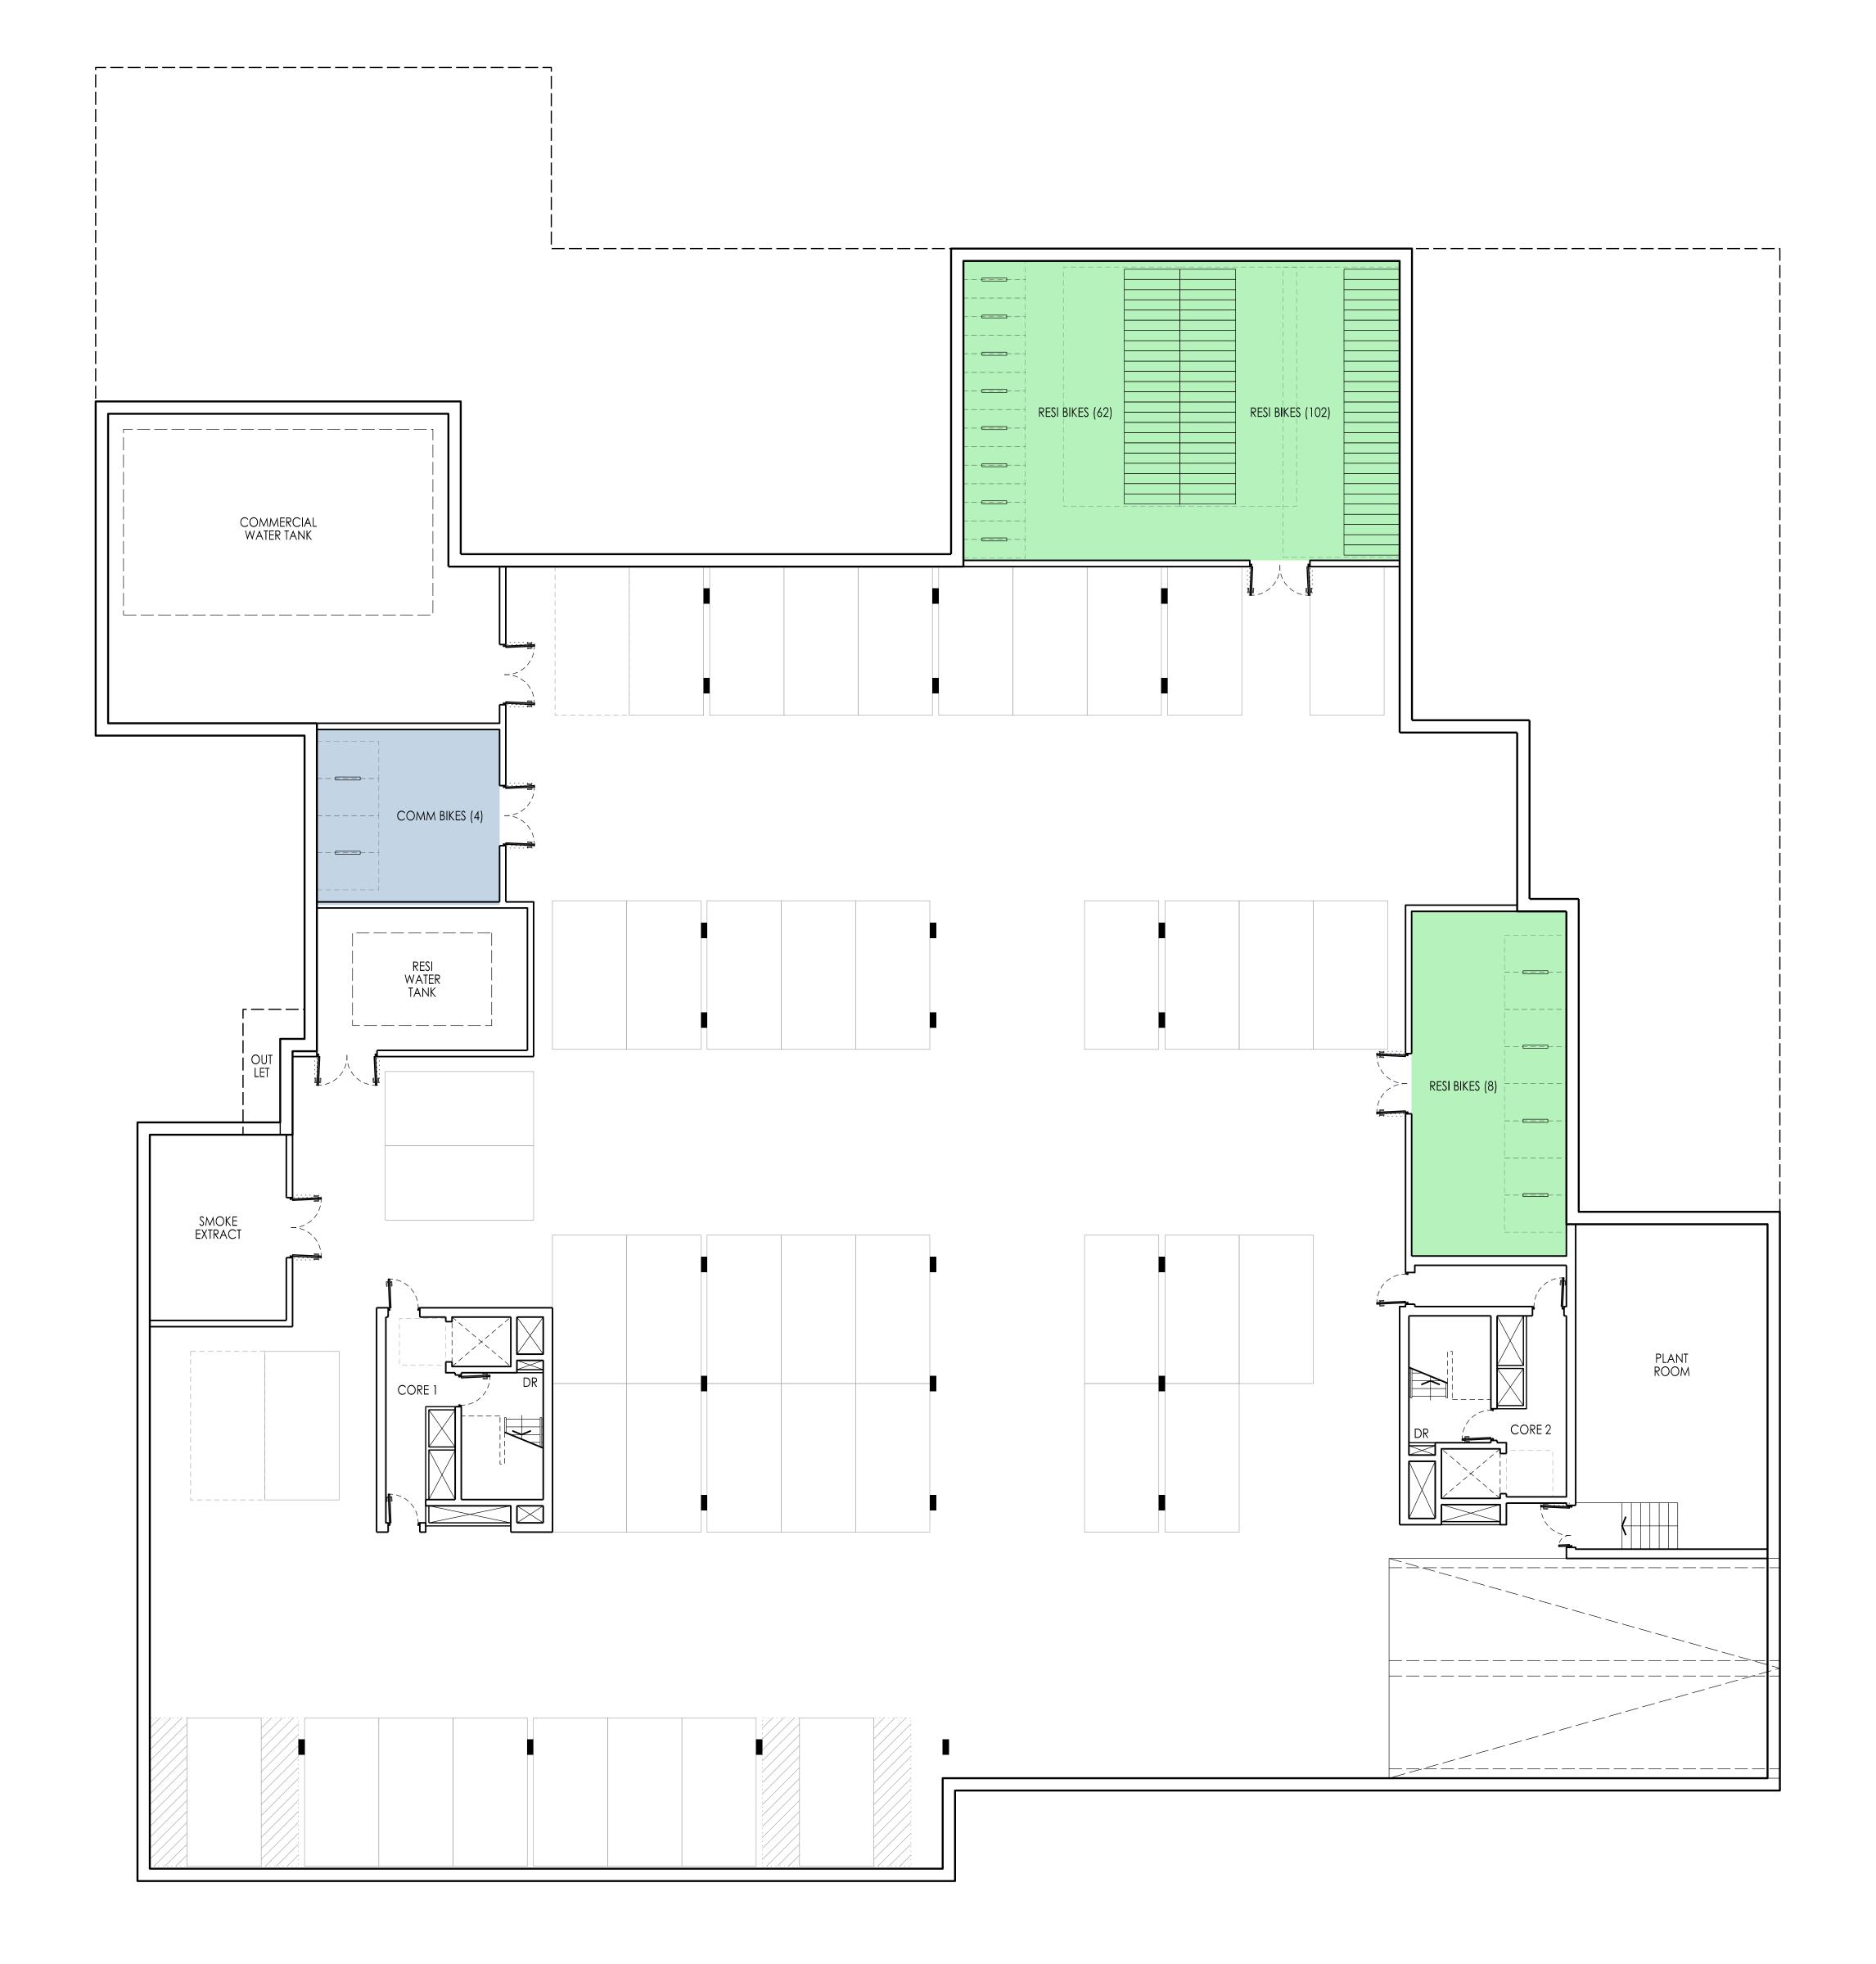

BLOCK B1: BASEMENT PLAN

20/05/22 P03 AMENDMENTS FOR NEW PLANNING APPLICATION PP DDS 11/03/20 P02 PLANT ROOM ADDED PP DDS 15/10/19 P01 INITIAL ISSUE PP DDS DATE REV. DESCRIPTION BY CHECKED

3 1-3 5 KIRBY STREET LONDON ECIN 8 TELLONDON ECIN 8 TELLONDON

31-35 KIRBY STREET
LONDON ECIN 8TE
TEL:020-7837-9789
www.ahr.co.uk

ARCHITECTS
MASTER PLANNERS
URBAN DESIGNERS
URBAN DESIGNERS

Notting Hill Genesis

PROJECT

St Clare
SCL-AHR

Basement Plan

STATUS

PLANNING

SCALE
1:100@A0 / 1:283@A3

DRAWN BY

PP

DATE
2019.04

DRAWING NO.

B1-B1-DR-A-20-010-P1

P03

Block B1