






GROUND LEVEL PLAN

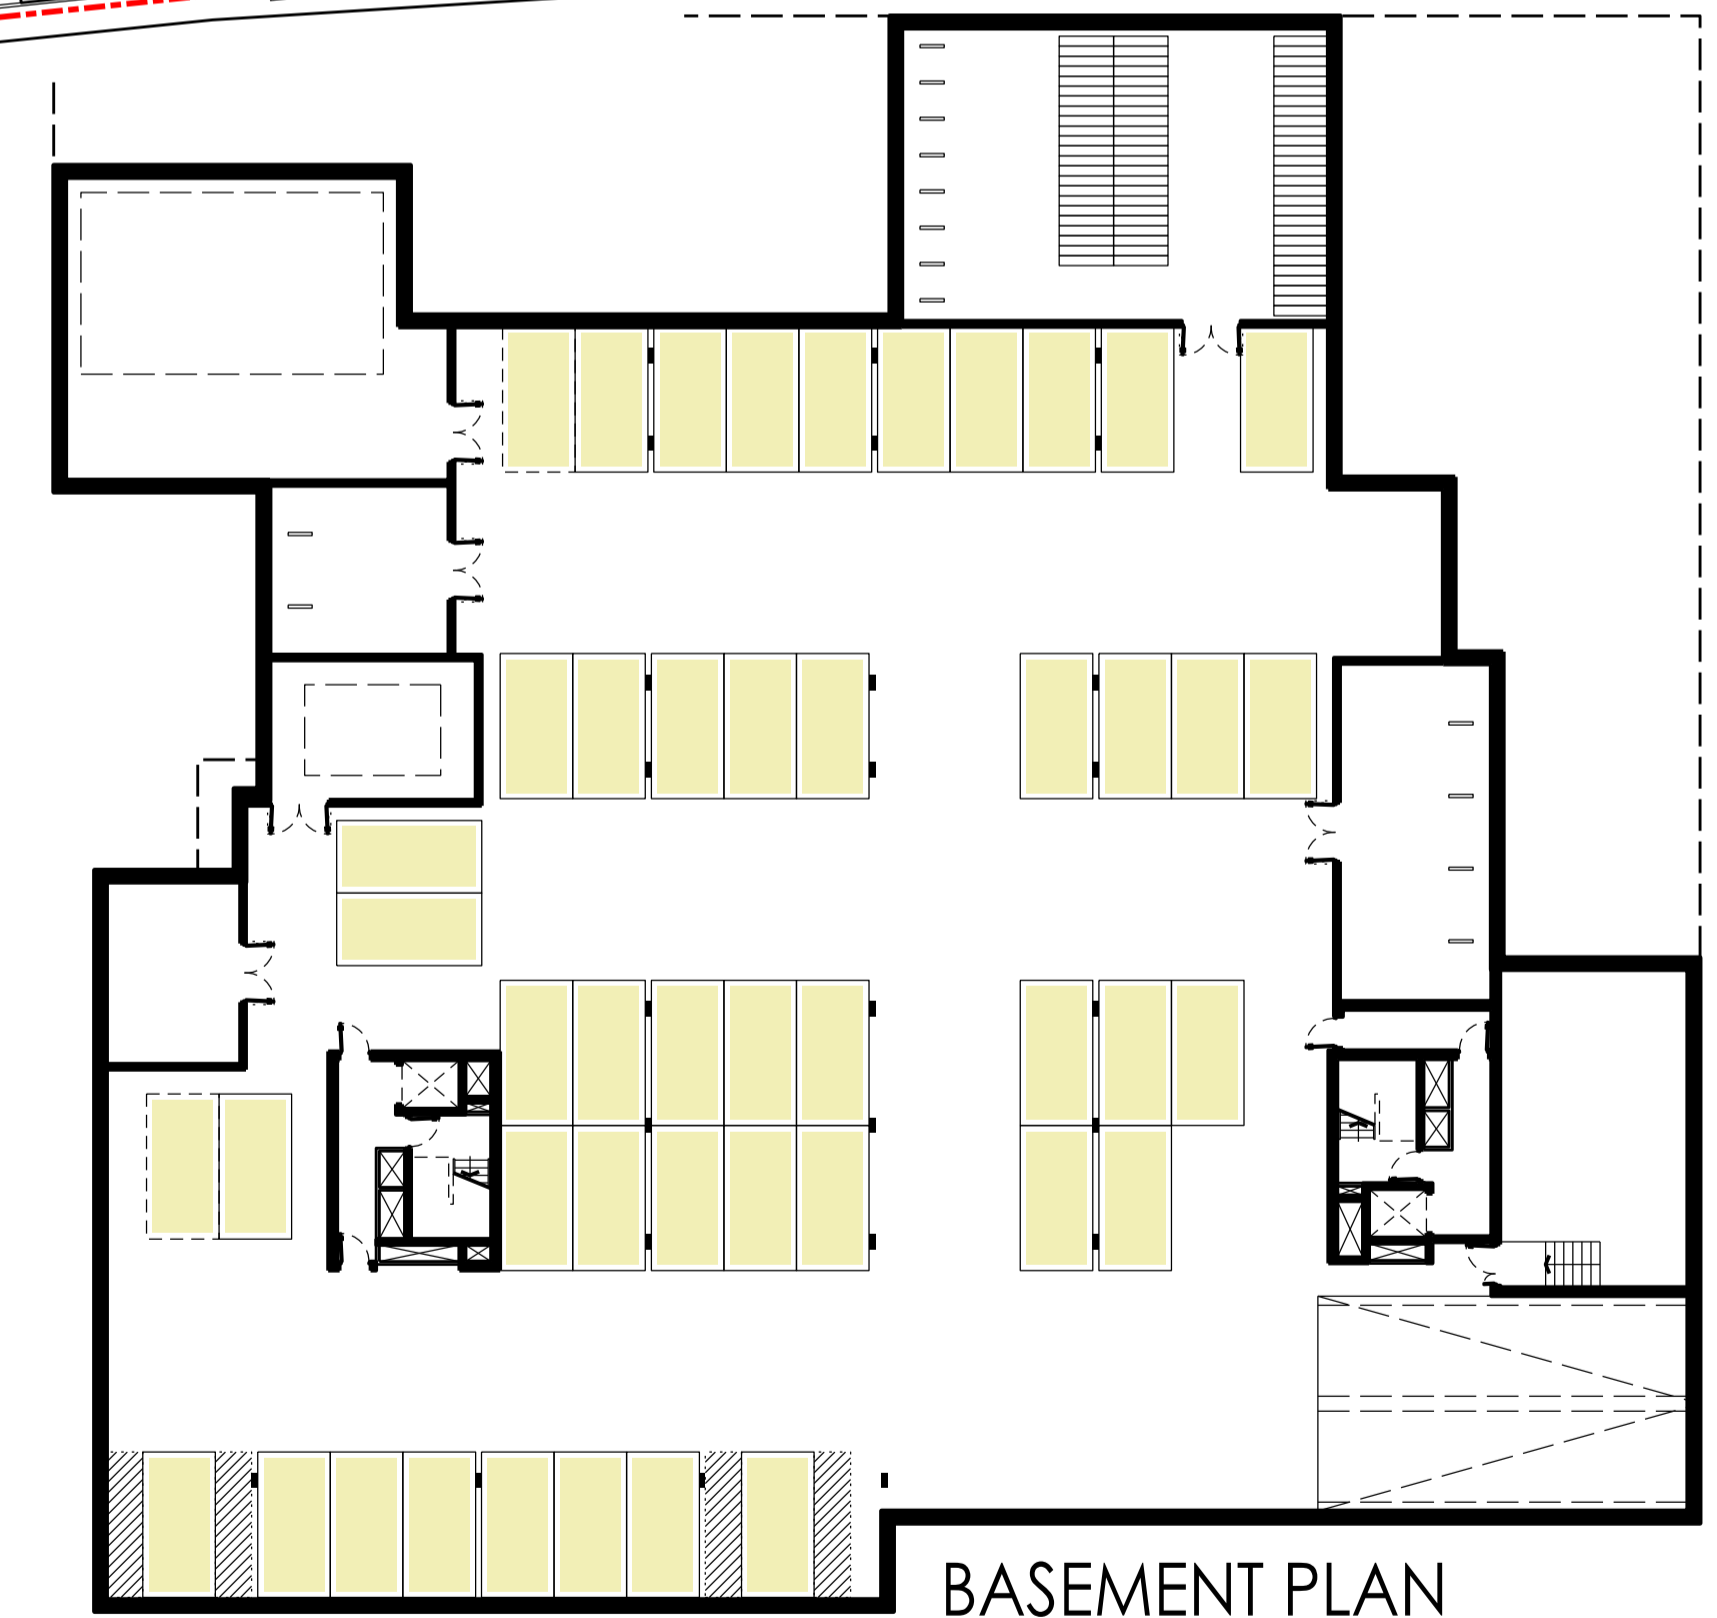

BASEMENT PLAN

KEY		
<span style="display:inline-block; width:15px; height:10px; background-color:yellow; border:1px solid black;"></span>	FLATS	79
<span style="display:inline-block; width:15px; height:10px; background-color:orange; border:1px solid black;"></span>	HOUSES	14
<span style="display:inline-block; width:15px; height:10px; background-color:green; border:1px solid black;"></span>	CAR CLUB	1
<span style="display:inline-block; width:15px; height:10px; background-color:blue; border:1px solid black;"></span>	COMMERCIAL	12
	<b>TOTAL</b>	<b>106</b>

NOTES	DATE	REV	DESCRIPTION	BY	CHECKED
DO NOT SCALE FROM THIS DRAWING. PROJECT DIMENSIONS ARE GIVEN IN METRES UNLESS OTHERWISE STATED. ALL DIMENSIONS TO BE CHECKED ON SITE PRIOR TO COMMENCEMENT OF WORK. DRAWINGS TO BE READ IN CONJUNCTION WITH ALL OTHER ARCHITECTS DRAWINGS, CONDITIONS AND SPECIFICATIONS, CONTRACT NOTES, SPECIFICATIONS AND STATUTORY REQUIREMENTS WHERE APPLICABLE. ANY DISCREPANCY MUST BE BROUGHT TO THE ATTENTION OF AHR IF IN DOUBT, ASK AND AGREE TO THE DRAWING MUST BE CARRIED OUT BY AHR. THE DRAWING REMAINS UNDER THE COPYRIGHT OF AHR ARCHITECTS LIMITED. PLEASE OBTAIN PERMISSION BEFORE REPRODUCING OR TRANSMITTING IN ANY FORM OR BY ANY MEANS, INCLUDING PHOTOCOPYING, RECORDING, DRAWING, DIGITAL AND MECHANICAL. ALL STRUCTURAL ELEMENTS ARE SHOWN INDICATIVELY FOR ALL ELEMENTS OF STRUCTURE REFER TO STRUCTURAL ENGINEER AND SPECIFIC STRUCTURE FOR MARKING OF DESIGN, DETAIL AND SPECIFICATION. ALL MECHANICAL AND ELECTRICAL ELEMENTS ARE SHOWN INDICATIVELY FOR ALL MARKING OF DESIGN, DETAIL AND SPECIFICATION. TO BUILDING SERVICES ENGINEER AND SPECIFIC CONTRACTOR FOR DESIGN, DETAIL AND SPECIFICATION.	15/10/19	PP	INITIAL ISSUE	PP	DOS
	27/04/22	PP	AMENDMENTS FOR NEW PLANNING APPLICATION	PP	DOS

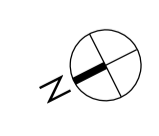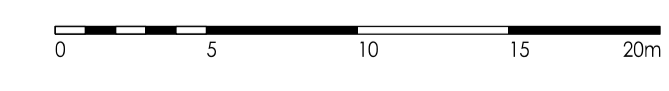

31-35 KIRBY STREET  
LONDON EC1N 8TE  
TEL: 020-7837-9789  
www.ahr.co.uk



DRAWING TITLE		CLIENT	
Parking diagram		Notting Hill Genesis	
STATUS		PROJECT	
PLANNING		St Clare SCL-AHR	
SCALE	DRAWN BY	DRAWING NO.	REVISION
1:250@A1 / 1:500@A3	PP	S0-XX-DR-A-20-002-P1	P02
DATE	CHECKED BY		
2019.03	DOS		

ARCHITECTS INTERIOR DESIGNERS MASTER PLANNERS URBAN DESIGNERS