




1 SITE SECTION 1



2 SITE SECTION 2

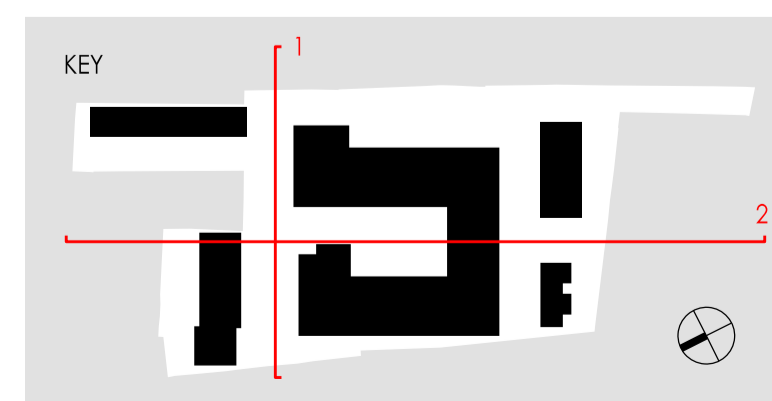

NOTES	DATE	REV	DESCRIPTION	BY	CHECKED
DO NOT SCALE FROM THIS DRAWING. FIGURES DIMENSIONS ARE GIVEN TO PRECISE VALUES UNLESS OTHERWISE STATED. ALL DIMENSIONS TO BE CHECKED ON SITE PRIOR TO COMMENCEMENT OF WORK. DRAWINGS TO BE READ IN CONJUNCTION WITH ALL OTHER ARCHITECTS DRAWINGS, CONDITIONS AND SPECIALIST DRAWINGS, CONSTRUCTION NOTES, SPECIFICATIONS AND SUPPLIER'S REQUIREMENTS WHERE APPLICABLE. ANY DISCREPANCY MUST BE BROUGHT TO THE ATTENTION OF AHR IF IN DOUBT, ASK AND AGREE TO THE DRAWING MUST BE CARRIED OUT BY AHR. THE DRAWING REMAINS UNDER THE COPYRIGHT OF AHR ARCHITECTS LIMITED. PLEASE OBTAIN PERMISSION BEFORE COPYING. PLEASE REFER TO CONTRACT DOCUMENTS FOR THE SPECIFICATION OF MATERIALS AND FINISHES. REFER TO ALL BLINDS OF FRAME INCLUDING SILL, LOCATIONAL, ROOMING, LIFTING, SHUTTER, PUSHER AND WIND BRACING TO BE TO FRAME MANUFACTURER'S DESIGN, DETAIL AND SPECIFICATION. ALL STRUCTURAL ELEMENTS ARE SHOWN INDICATIVELY FOR ALL BUILDINGS OF STRUCTURE REFER TO STRUCTURAL ENGINEER AND SPECIALIST SUB-CONTRACTOR FOR STRUCTURAL DESIGN, DETAIL AND SPECIFICATION. ALL MECHANICAL AND ELECTRICAL ELEMENTS ARE SHOWN INDICATIVELY FOR ALL BUILDINGS REFER TO BUILDING SERVICES ENGINEER AND SPECIALIST SUB-CONTRACTOR FOR DESIGN, DETAIL AND SPECIFICATION.	15/10/19	PP	INITIAL ISSUE	PP	DDS
	20/05/22	PP	AMENDMENTS FOR NEW PLANNING APPLICATION	PP	DDS

31-35 KIRBY STREET
LONDON EC1N 8TE
TEL: 020-7837-9789
www.ahr.co.uk



ARCHITECTS INTERIOR DESIGNERS MASTER PLANNERS URBAN DESIGNERS

DRAWING TITLE Site sections		CLIENT Notting Hill Genesis	
STATUS PLANNING		PROJECT St Clare SCL-AHR	
SCALE 1:250@A1 / 1:500@A3	DRAWN BY PP	DRAWING NO. S0-XX-DR-A-20-101-P1	REVISION P02
DATE 2019.08	CHECKED BY DDS		