
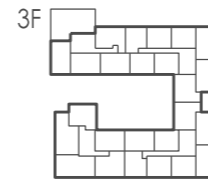
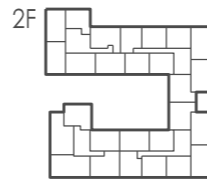


1H

1 BEDROOM UNIT  
TYPE H

LOCATION  
DIAGRAM

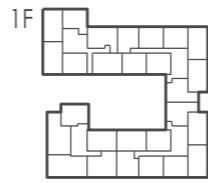


PLOT sq m sq ft  
405 52.6 566

GENERAL NOTES

FIGURED DIMENSIONS ARE TAKEN TO STRUCTURE UNLESS INDICATED OTHERWISE.  
ALL DIMENSIONS TO BE CHECKED ON SITE PRIOR TO COMMENCEMENT OF WORK.  
DRAWING TO BE READ IN CONJUNCTION WITH ALL OTHER ARCHITECTS DRAWINGS, CONSULTANTS AND SPECIALISTS DRAWINGS, CONSTRUCTION NOTES, SPECIFICATIONS AND EMPLOYER'S REQUIREMENTS WHERE APPLICABLE.  
ANY DISCREPANCY MUST BE BROUGHT TO THE ATTENTION OF AHR. IF IN DOUBT, ASK.  
ANY MODIFICATION TO THIS DRAWING MUST BE CARRIED OUT BY AHR.  
THIS DRAWING REMAINS UNDER THE COPYRIGHT OF AHR ARCHITECTS LIMITED. PLEASE OBTAIN PERMISSION BEFORE COPYING.  
WHERE METHOD OF CONSTRUCTION INCORPORATES TIMBER/LIGHT GAUGE STEEL FRAME ALL ELEMENTS OF FRAME INCLUDING STUD LOCATIONS, NOGGINS, SHEATHING, LINTELS, TRUSSESS AND WIND BRACING TO BE TO FRAME MANUFACTURER'S DESIGN, DETAIL AND SPECIFICATION.  
ALL STRUCTURAL ELEMENTS ARE SHOWN INDICATIVELY. FOR ALL ELEMENTS OF STRUCTURE REFER TO STRUCTURAL ENGINEER'S AND SPECIALIST SUB-CONTRACTOR/FABRICATOR'S DESIGN, DETAIL AND SPECIFICATION.  
ALL MECHANICAL AND ELECTRICAL ELEMENTS ARE SHOWN INDICATIVELY. FOR ALL M&E INSTALLATIONS REFER TO BUILDING SERVICES ENGINEER'S AND SPECIALIST SUB-CONTRACTOR'S DESIGN, DETAIL AND SPECIFICATION.

WINDOW POSITIONS AND SIZES INDICATIVE ONLY

AREA SCHEDULE	PROPOSED	STANDARD
LIVING + DINING + KITCHEN	25.2m <sup>2</sup>	23.0 m <sup>2</sup>
BEDROOM	12.2m <sup>2</sup>	11.5 m <sup>2</sup>
STORAGE	1.7m <sup>2</sup>	1.5 m <sup>2</sup>
AMENITY	5.8m <sup>2</sup>	5.0 m <sup>2</sup>

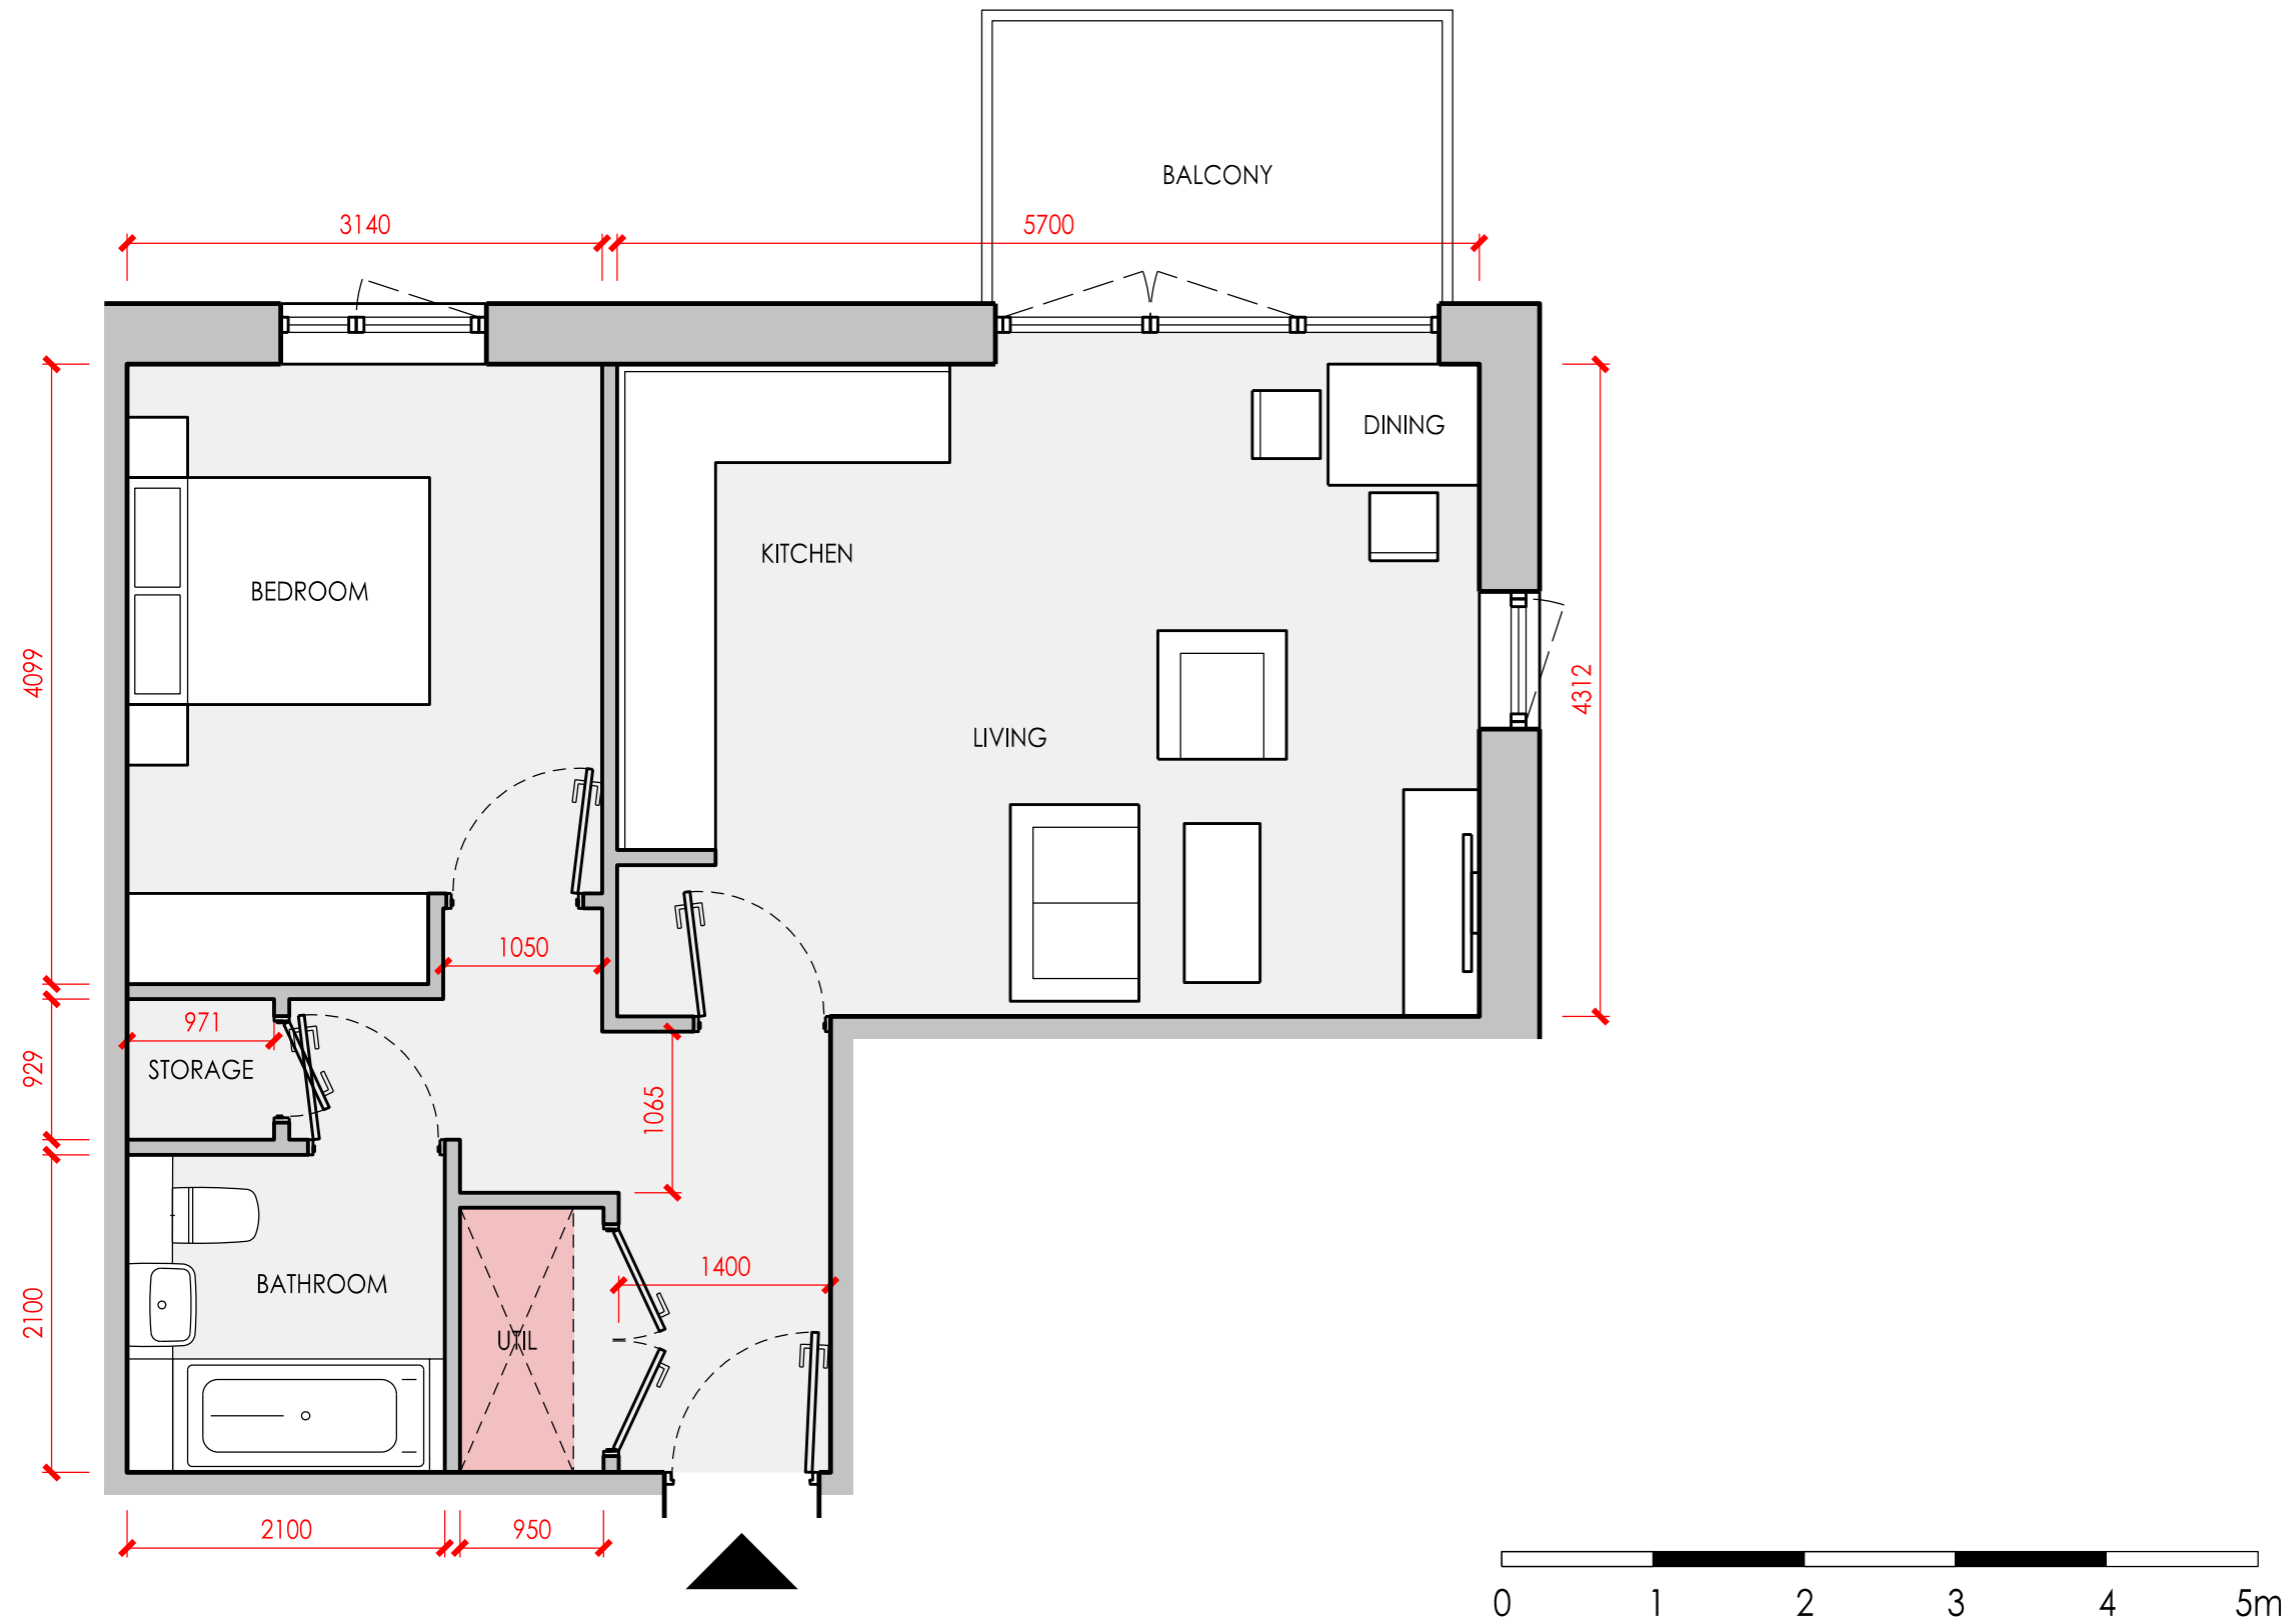

DATE	REV.	DESCRIPTION	BY	CHECKED
13/05/22	P02	AMENDMENTS FOLLOWING FIRE SAFETY COMMENTS	PP	DDS
15/10/19	P01	INITIAL ISSUE	PP	DDS

**AHR** 31-35 KIRBY STREET  
LONDON EC1N 8TE  
TEL: 020-7837-9789  
www.ahr.co.uk

ARCHITECTS INTERIOR DESIGNERS  
MASTER PLANNERS URBAN DESIGNERS

CLIENT	Notting Hill Genesis		
PROJECT	St Clare SCL-AHR		
DRAWING TITLE	Unit type 1H		
STATUS	PLANNING		
SCALE	1:50@A3	DRAWN BY	PP
DATE	2019.05	CHECKED BY	DDS
DRAWING NO.	B1-XX-DR-A-20-717-P1	REVISION	P02