
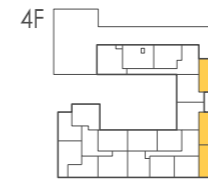
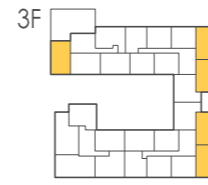
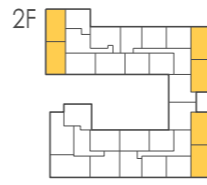


2B

**2 BEDROOM UNIT
TYPE B**

LOCATION
DIAGRAM

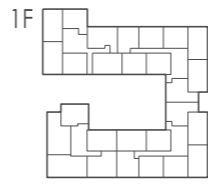

PLOT	sq m	sq ft
209	61.2	659
210	61.2	659
215	61.2	659
216	61.2	659
222	61.2	659
227	61.2	659
309	61.2	659
310	61.2	659
315	61.2	659
316	61.2	659
322	61.2	659
409	61.2	659
410	61.2	659
415	61.2	659



GENERAL NOTES

FIGURED DIMENSIONS ARE TAKEN TO STRUCTURE UNLESS INDICATED OTHERWISE.
 ALL DIMENSIONS TO BE CHECKED ON SITE PRIOR TO COMMENCEMENT OF WORK.
 DRAWING TO BE READ IN CONJUNCTION WITH ALL OTHER ARCHITECTS DRAWINGS, CONSULTANTS AND SPECIALISTS DRAWINGS, CONSTRUCTION NOTES, SPECIFICATIONS AND EMPLOYER'S REQUIREMENTS WHERE APPLICABLE.
 ANY DISCREPANCY MUST BE BROUGHT TO THE ATTENTION OF PCKO. IF IN DOUBT, ASK.
 ANY MODIFICATION TO THIS DRAWING MUST BE CARRIED OUT BY PCKO.
 THIS DRAWING REMAINS UNDER THE COPYRIGHT OF PCKO ARCHITECTS LIMITED. PLEASE OBTAIN PERMISSION BEFORE COPYING.
 WHERE METHOD OF CONSTRUCTION INCORPORATES TIMBER/LIGHT GAUGE STEEL FRAME ALL ELEMENTS OF FRAME INCLUDING STUD LOCATIONS, NOGGINS, SHEATHING, LINTELS, TRUSSESS AND WIND BRACING TO BE TO FRAME MANUFACTURER'S DESIGN, DETAIL AND SPECIFICATION.
 ALL STRUCTURAL ELEMENTS ARE SHOWN INDICATIVELY. FOR ALL ELEMENTS OF STRUCTURE REFER TO STRUCTURAL ENGINEER'S AND SPECIALIST SUB-CONTRACTOR/FABRICATOR'S DESIGN, DETAIL AND SPECIFICATION.
 ALL MECHANICAL AND ELECTRICAL ELEMENTS ARE SHOWN INDICATIVELY. FOR ALL M&E INSTALLATIONS REFER TO BUILDING SERVICES ENGINEER'S AND SPECIALIST SUB-CONTRACTOR'S DESIGN, DETAIL AND SPECIFICATION.

WINDOW POSITIONS AND SIZES INDICATIVE ONLY

AREA SCHEDULE

	PROPOSED	STANDARD
LIVING + DINING + KITCHEN	25.0 m2	25.0 m2
BEDROOM 1	12.0 m2	11.5 m2
BEDROOM 2	10.0 m2	7.5 m2
STORAGE	2.0 m2	2.0 m2
AMENITY	6.3 m2	6.0 m2

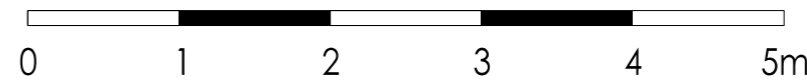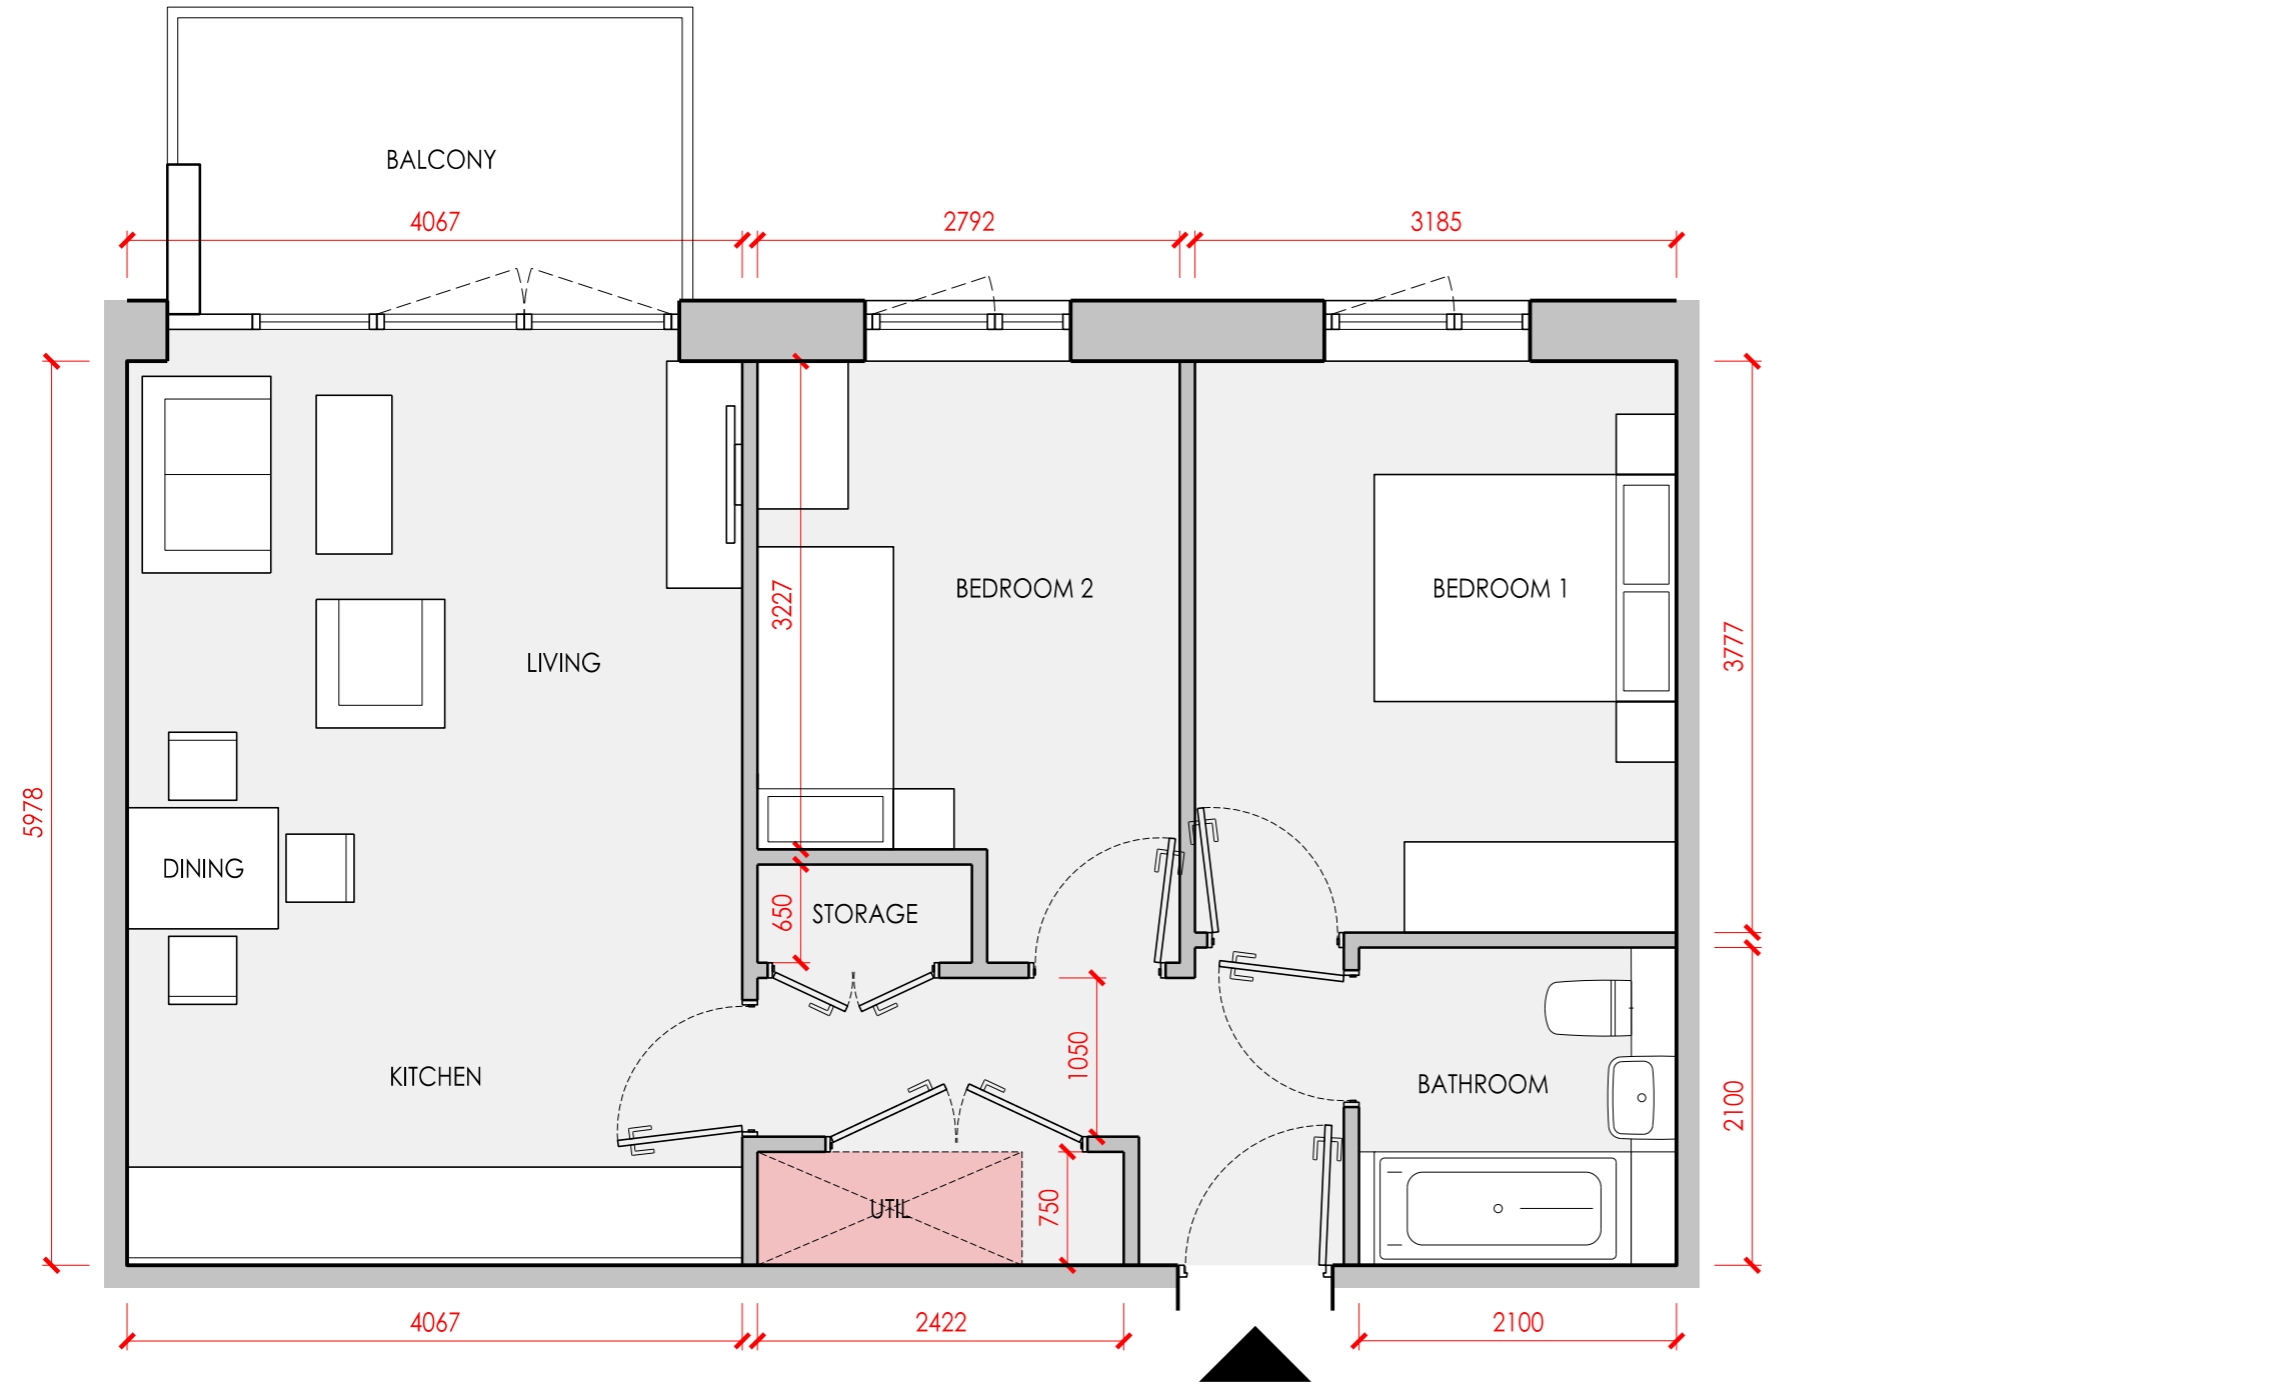

15/10/19	P01	INITIAL ISSUE	PP	DDS
DATE	REV.	DESCRIPTION	BY	CHECKED

PCKO
an AHR company

5 - 8 HARDWICK STREET
LONDON EC1R 4RG
TEL: 020 - 7372 - 8918
www.pcko.co.uk

ARCHITECTS
MASTER PLANNERS

INTERIOR DESIGNERS
URBAN DESIGNERS

CLIENT
Notting Hill Genesis

PROJECT
**St Clare
SCL-AHR**

DRAWING TITLE
Unit type 2B

STATUS
PLANNING

SCALE 1:50@A3
DATE 2019.05

DRAWN BY PP
CHECKED BY DDS

DRAWING NO. B1-XX-DR-A-20-723-P1
REVISION P01