



Greggs, Gould Road,  
Twickenham, TW2 6RT

Extract from Ordnance Survey Map  
1:10,000 Raster: 2002

Scale: approx. 1/10,000 @ A3



Figure 10





Greggs, Gould Road,  
Twickenham, TW2 6RT

Extract from Ordnance Survey Map  
National Grid: 2014

Scale: approx. 1/10,000 @ A3



Figure 11





Greggs Bakery Site &  
No. 2 Gould Road,  
Twickenham, TW2 6RT

**Proposed Development**

Scale: unknown



**Key**

- Houses
- Apartments
- Commercial

Figure 12

APPENDIX B

UST DECOMMISSIONING INFORMATION

Adler and Allan Limited, 22/42 Livingstone Road, London E15 2LJ  
www.adlerandallan.co.uk email: sales@adlerandallan.co.uk  
Tel: 020 8555 7111 Fax: 020 8519 3090

**ALL PRICES EXCLUDE VAT**

All quotations are subject to our terms and conditions, a copy of which is available upon request.

Our accounting terms are nett cash 30 days from date of invoice.

We hope you find the above quotation of interest and we look forward to hearing further from you in due course.

Yours faithfully,  
**Adler & Allan Limited**

**Steve Madeley**  
Operations Supervisor

KURT — 3 Days /  
1 Remove Lids  
2. Empty  
3. Pink Foam

S.I.C CODE  
AAP 698


PREMISES CODE  
15.81

TOTAL  
£3441.00



**LEGEND**

- BAKERY -**  
Area = 4664m<sup>2</sup>
- ENGINEERING / PLANT-**  
Area = 347m<sup>2</sup>
- STORE & WAREHOUSE**  
BOX WASHER BLDG -  
Area = 1007m<sup>2</sup>
- CHANGE AREA -**  
Area = 229m<sup>2</sup>
- OFFICES & AMENITIES**  
Area = 310m<sup>2</sup>
- EXTERNAL FREEZERS**  
& STORAGE -  
Area = 290m<sup>2</sup>
- SITE BOUNDARY**  
Area = 10,569m<sup>2</sup>

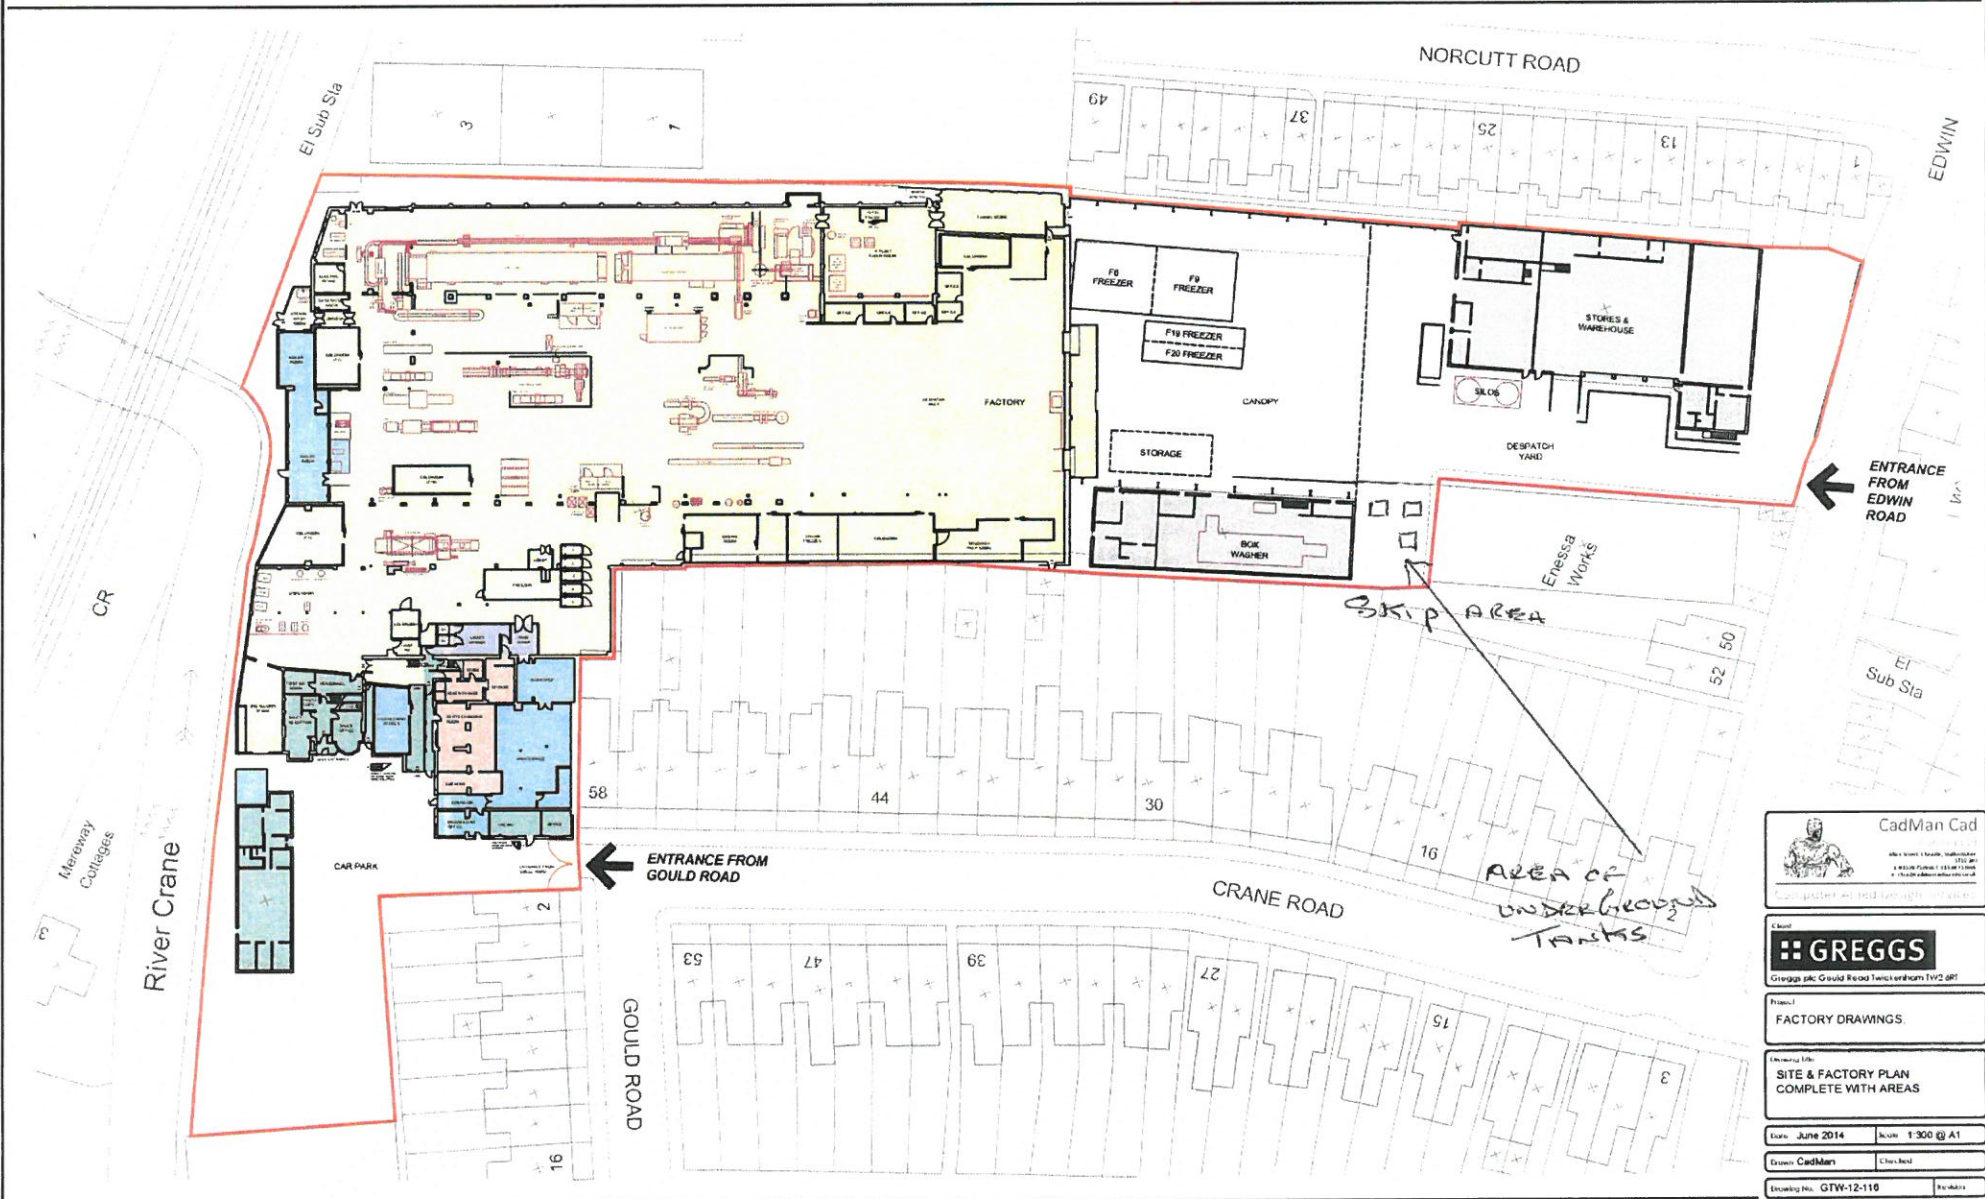

**CadMan Cad**  
AutoCAD & Revit 2D/3D Modelling & Drafting  
 Computer Aided Design & Drafting

**GREGGS**  
Greggs plc, Gould Road, Lutterworth, LE17 6PT

Project: **FACTORY DRAWINGS**

Drawing Title: **SITE & FACTORY PLAN COMPLETE WITH AREAS**

Date: June 2014 Scale: 1:300 @ A1

Drawn: CadMan Checked:

Drawing No.: GTW-12-116